




RG-LD-200-04

**FOR PLANNING**

Project Wrenbridge, Hayes

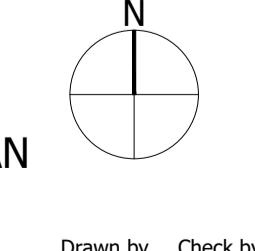

Drawing Title LANDSCAPE GA PLAN Sheet 4/4

Date 04.04.24 Scale 1:100@A1 Drawn by ST/GO

Project No 34460 Drawing No LD-200-04

Revision D

**NOTES:**

- Drawings are issued for Planning and not for Construction.
- Drawings should be read in conjunction with other consultants information and cross referenced.
- Full fabrication drawings are required for submittal.
- Written approval must be received from the Contract Administrator prior to commencement.
- All levels must be coordinated with the engineers drawings and checked on site and refer to Ordnance Datum when using alternative Datum levels.
- All dimensions must be checked on site. This drawing must not be scaled.
- Refer to 34660-RG-L-300 series for planting plan.
- Refer to 34660-RG-L-400 series for typical details.

**LEGEND**

	Site Boundary
	Existing Trees and Hedges to be Retained and Root Protection Areas, Managed as per Arborist recommendations
	Proposed Trees Refer to planting schedule for details
	Proposed Native Shrub Planting Refer to planting schedule for details
	Proposed Ornamental Planting Refer to planting schedule for details
	Proposed Ground Cover Planting Refer to planting schedule for details
	Rain Garden Refer to planting schedule for details
	Proposed Wildflower Grassland Embrace Seed EMS Wildflower Meadow Mix for Wildflower Meadow approved
	Proposed Wetland Grassland Embrace EMB Meadow Mix for Wetlands or similar approved
	Proposed Amenity Grassland Proposed Grasscrete or similar approved

**Hard Surface Materials**

	Paving Type 0: Concrete
	Paving Type 1: Primary Roads Embrace Seed EMS Wildflower Meadow Mix for Wildflower Meadow approved
	Paving Type 2: Footways Buff bituminous material
	Paving Type 3: Loose Gravel, 10-14mm Colour: Mid grey
	Paving Type 4: Resin Bound Gravel Colour: Dorset Gold, Edging: Aluminum Profile
	Paving Type 5: Permeable Block Paving Size: 200x160x60mm; Colour: Mid Grey/Charcoal; Pattern: Herringbone

**Boundaries and Furniture**

	Timber Capping with Back and Arm Rests; Iroko timber, galvanised powder coated steel in anthracite grey
	Covered Cycle Parking with Green Roofs; Cycle hoop dimensions to manufacturers specification
	Existing fence retained

**NOTES:**

For locations and heights of retaining features, refer to engineers details.

**Stantec**  
Stantec Inc. Limited  
7 South Quay  
London  
EC3V 4BP  
T: 020 7446 6888

stantec.com/uk