



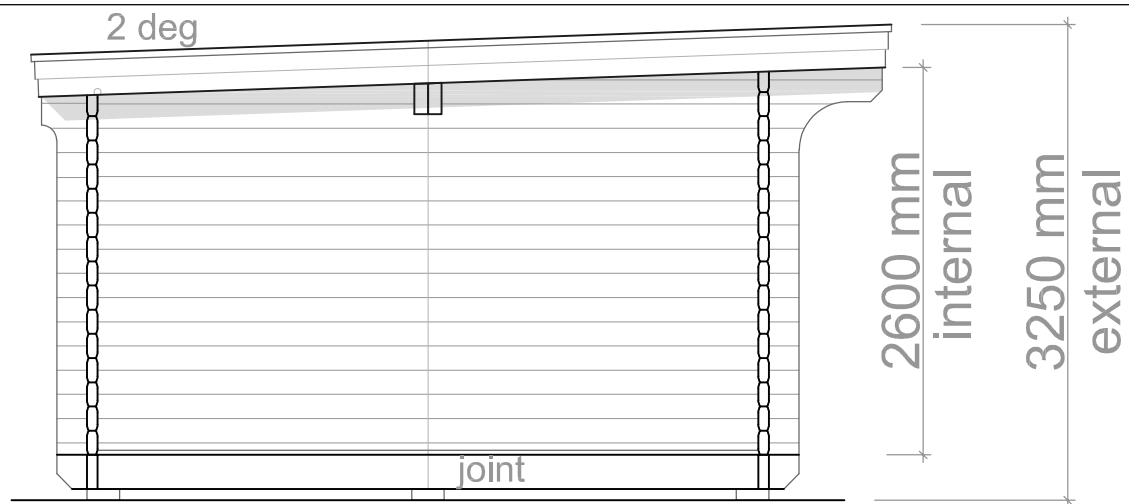


North Elevation

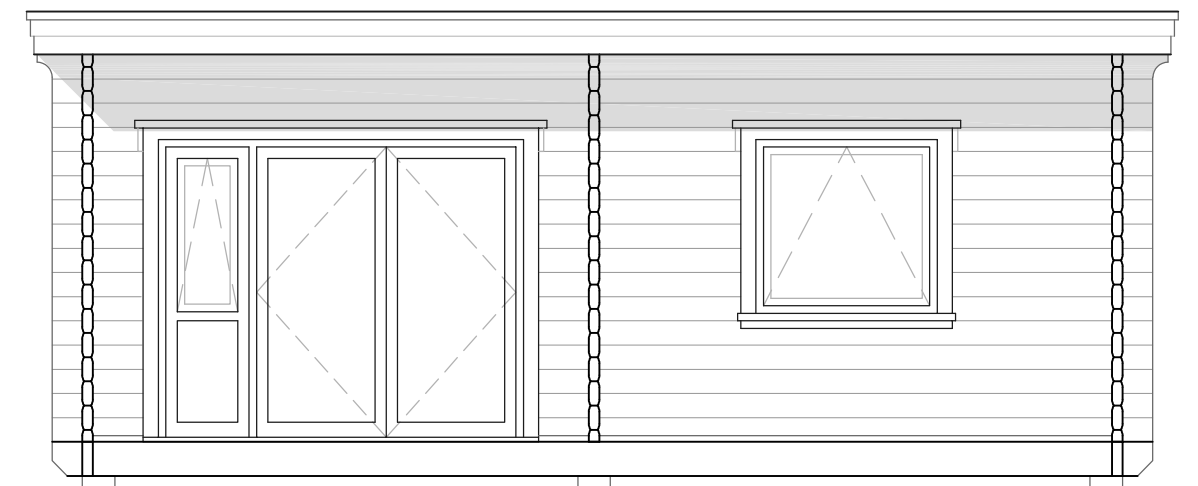


West Elevation



South Elevation

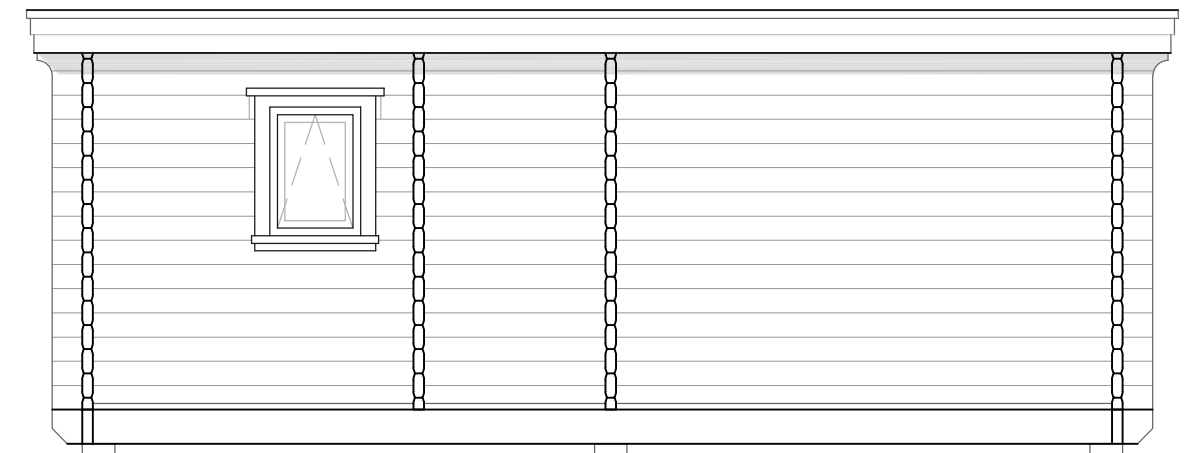

East Elevation

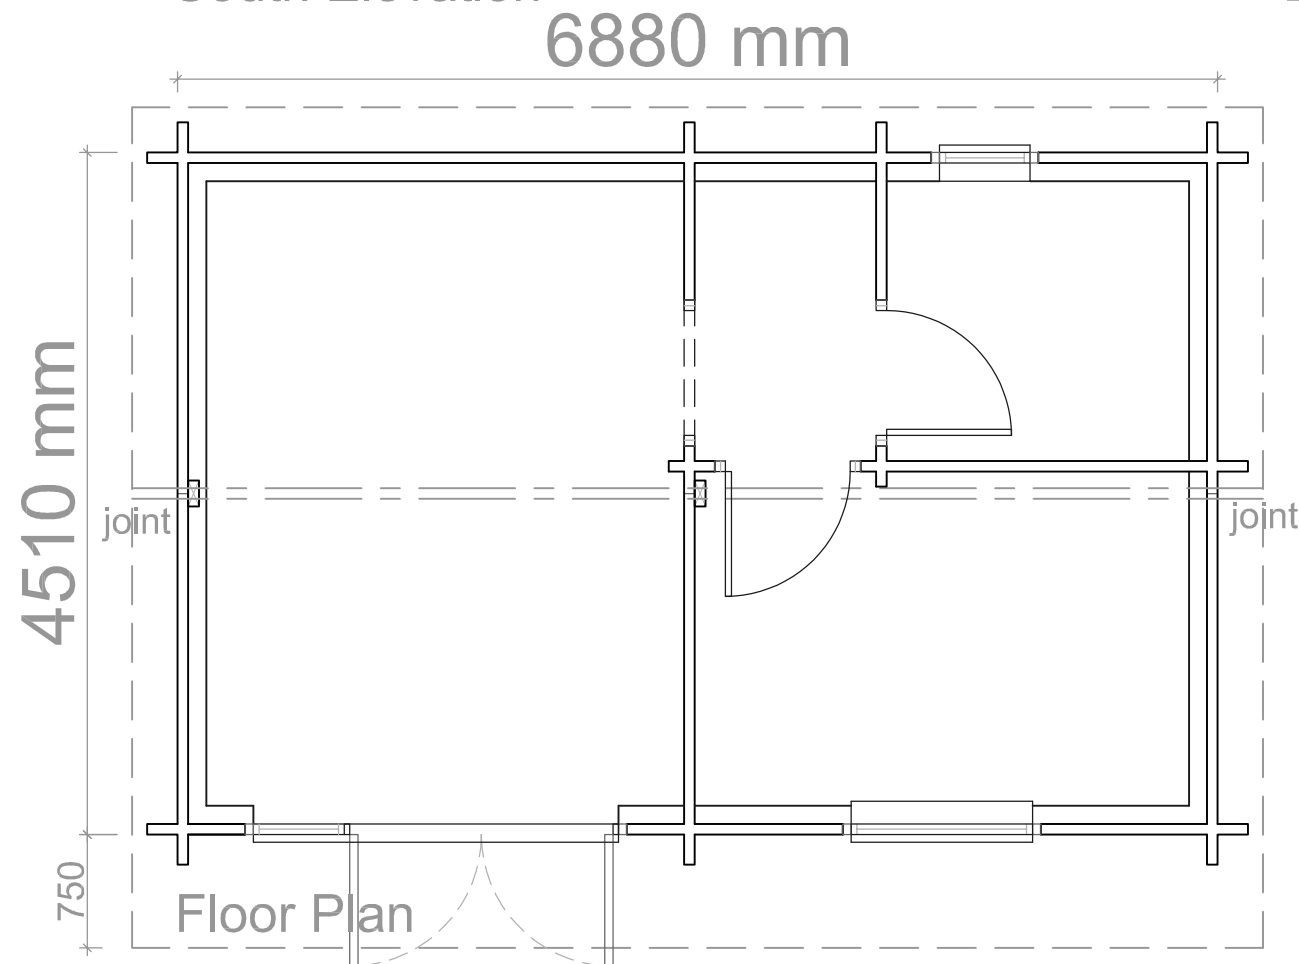

Floor Plan



Roof Plan - 1:100



NorwegianLog

BUILDINGS FOR LIFE

Norwegian Log Buildings Limited

230 London Road

Reading RG6 1AH

0118 966 9236

sales@norwegianlog.co.uk

www.norwegianlog.co.uk

Client 1b Bellamy Close, Ickenham, Uxbridge, UB10 8SJ			
Project One bedroom transportable mobile home annexe to BS3632:2015 Floor Plan and Elevations			
Scale (for Planning purposes only) 1:50 @ A3	Drawn kk	Checked	Date June 2022
The copyright of this drawing remains the property of Norwegian Log Buildings Ltd and must not be transferred to a third party without the written permission of the copyright holders. © Copyright.			
Drg. No. 22233/02			Rev.