




Side/entrance Elevation

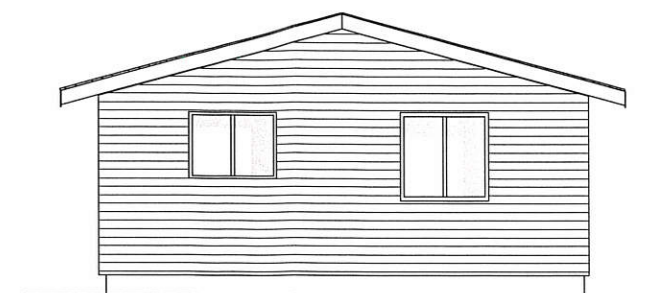


Front Gable Elevation

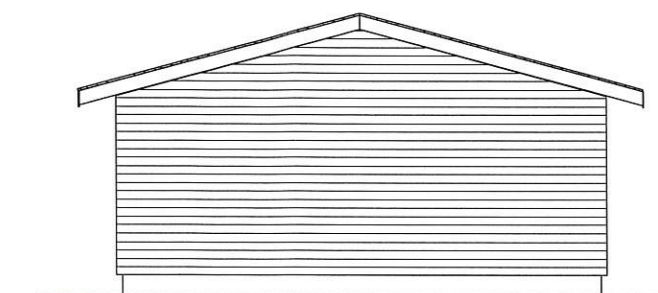


Rear Gable Elevation

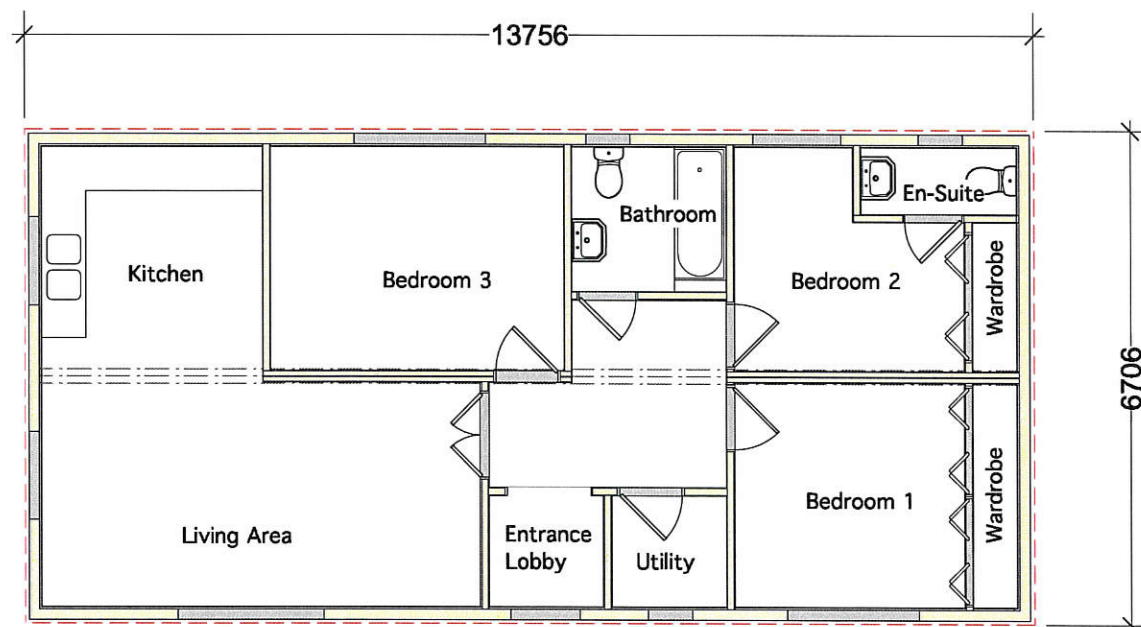

Plan

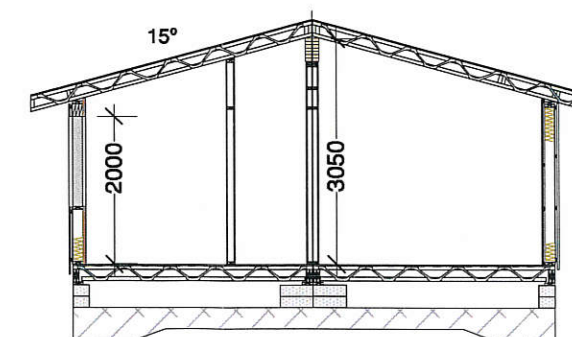

Section

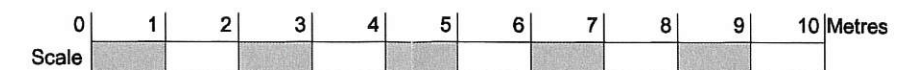

PROJECT:- **Hampton Flory**

Aug/2016

Setting out plan, Section and Elevations

Scale
@ A3 1:100

REV:

Value mobile
homes ltd