



# Signage Proposal

Store Name - Hayes Heathrow

Address - Betam Road, Hayes, UB3 1ST


Job No -

Date - 16/02/22

Designer - Rob N

# Survey Notes

# Revision Details

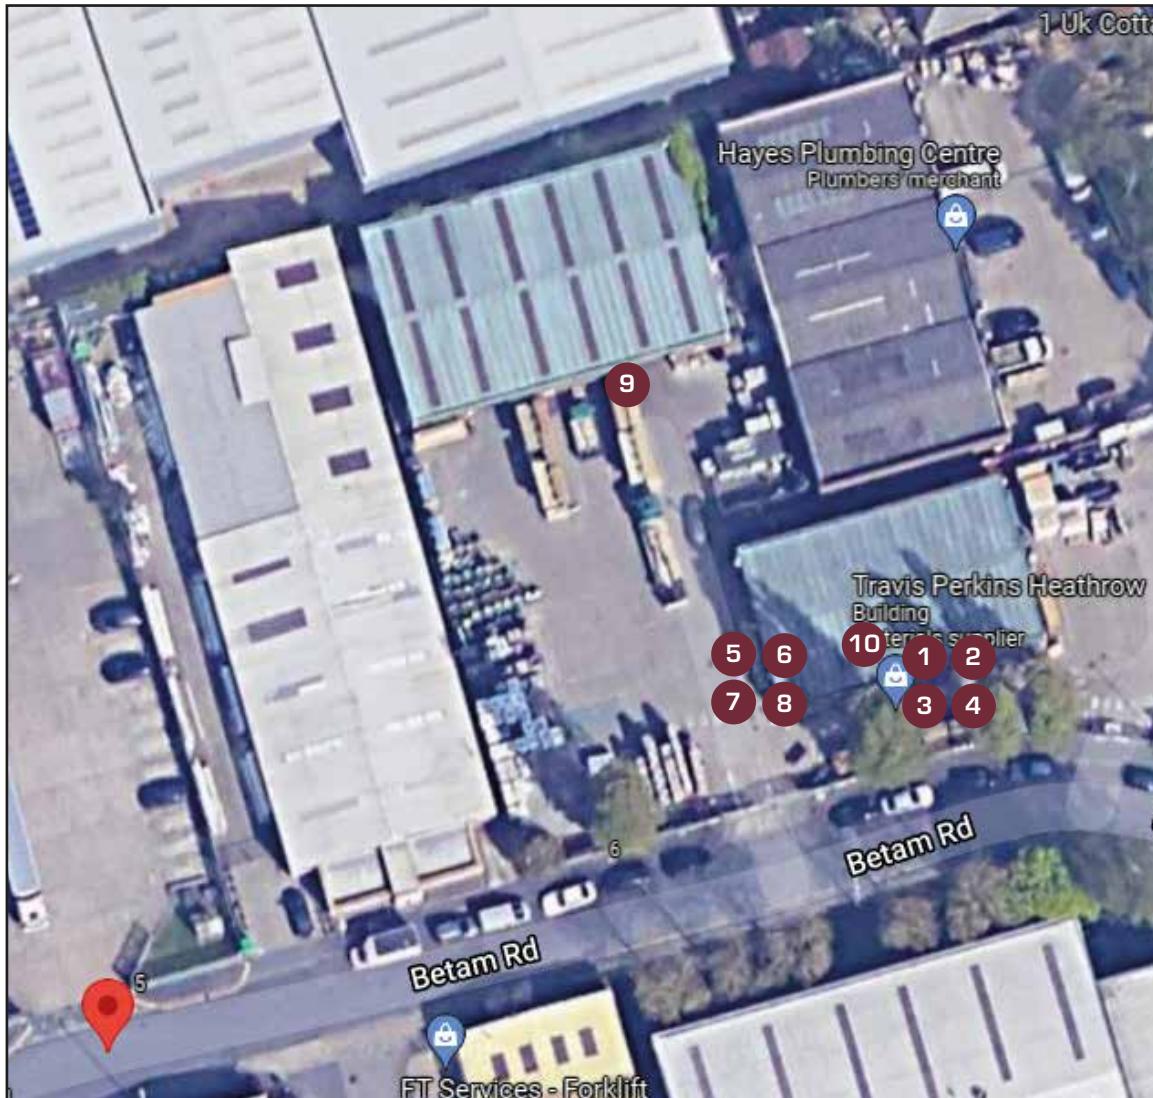


- 1 Folded tray with FCDP applied to face (top fixing lip)
- 2 Flat ACM panel with FCDP applied to face
- 3 Folded tray with FCDP applied to face
- 4 Folded tray with FCDP applied to face
- 5 Folded tray with FCDP applied to face (top fixing lip)
- 6 Flat ACM panel with FCDP applied to face
- 7 Folded tray with FCDP applied to face
- 8 Folded tray with FCDP applied to face
- 9 Folded tray with FCDP applied to face
- 10 Foamex hanging sign

1



3

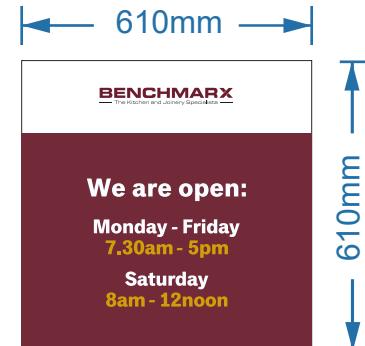

2



\* Dimensions taken from Benchmarx Toolkit


Existing



Proposed



4

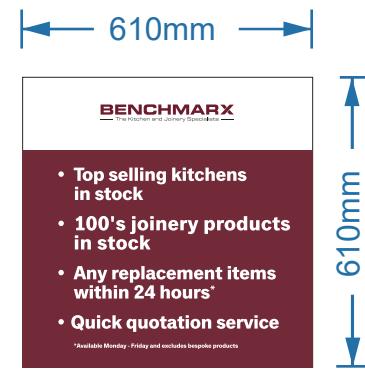

## Signage Detail

Sign 1 - Folded tray with FCDP applied to face (top fixing lip)

Sign 2 - Flat ACM panel with FCDP applied to face

Sign 3 - Folded tray with FCDP applied to face

Sign 4 - Folded tray with FCDP applied to face





Existing



Proposed



## Signage Detail

Sign 5 - Folded tray with FCDP applied to face (top fixing lip)

Sign 6 - Flat ACM panel with FCDP applied to face

Sign 7 - Removal of existing speed limit sign  
Folded tray with FCDP applied to face

Sign 8 - Folded tray with FCDP applied to face



9

**BENCHMARX**  
— The Kitchen and Joinery Specialists —

4200mm

1000mm

Existing



Proposed

**Signage Detail**

Sign 9 - Folded tray with FCDP applied to face



10



\* Dimensions taken from Benchmarx Toolkit

**Existing****Proposed****Signage Detail**

Sign 10 - Foamex hanging sign





\*Are these images for site illustration only? They don't have any accompanying notes