


Notes:
do not scale:
detailed drawings and larger scale drawings take precedence. Figured dimensions only are to be taken from this drawing.
dimensions:
All building and site dimensions, levels and other data are to be checked prior to the commencement of works. All dimensions are to be checked prior to the placement of orders for materials or the fabrication of work and any discrepancy, omission or error is to be reported to the Architect immediately for verification.
specification:
The Contractor is to comply with current Building Legislation, British Standard Specifications, Building Regulations etc. whether or not specifically stated on this drawing. This drawing must be checked against and read in conjunction with any structural or other relevant specialist and design documentation provided.

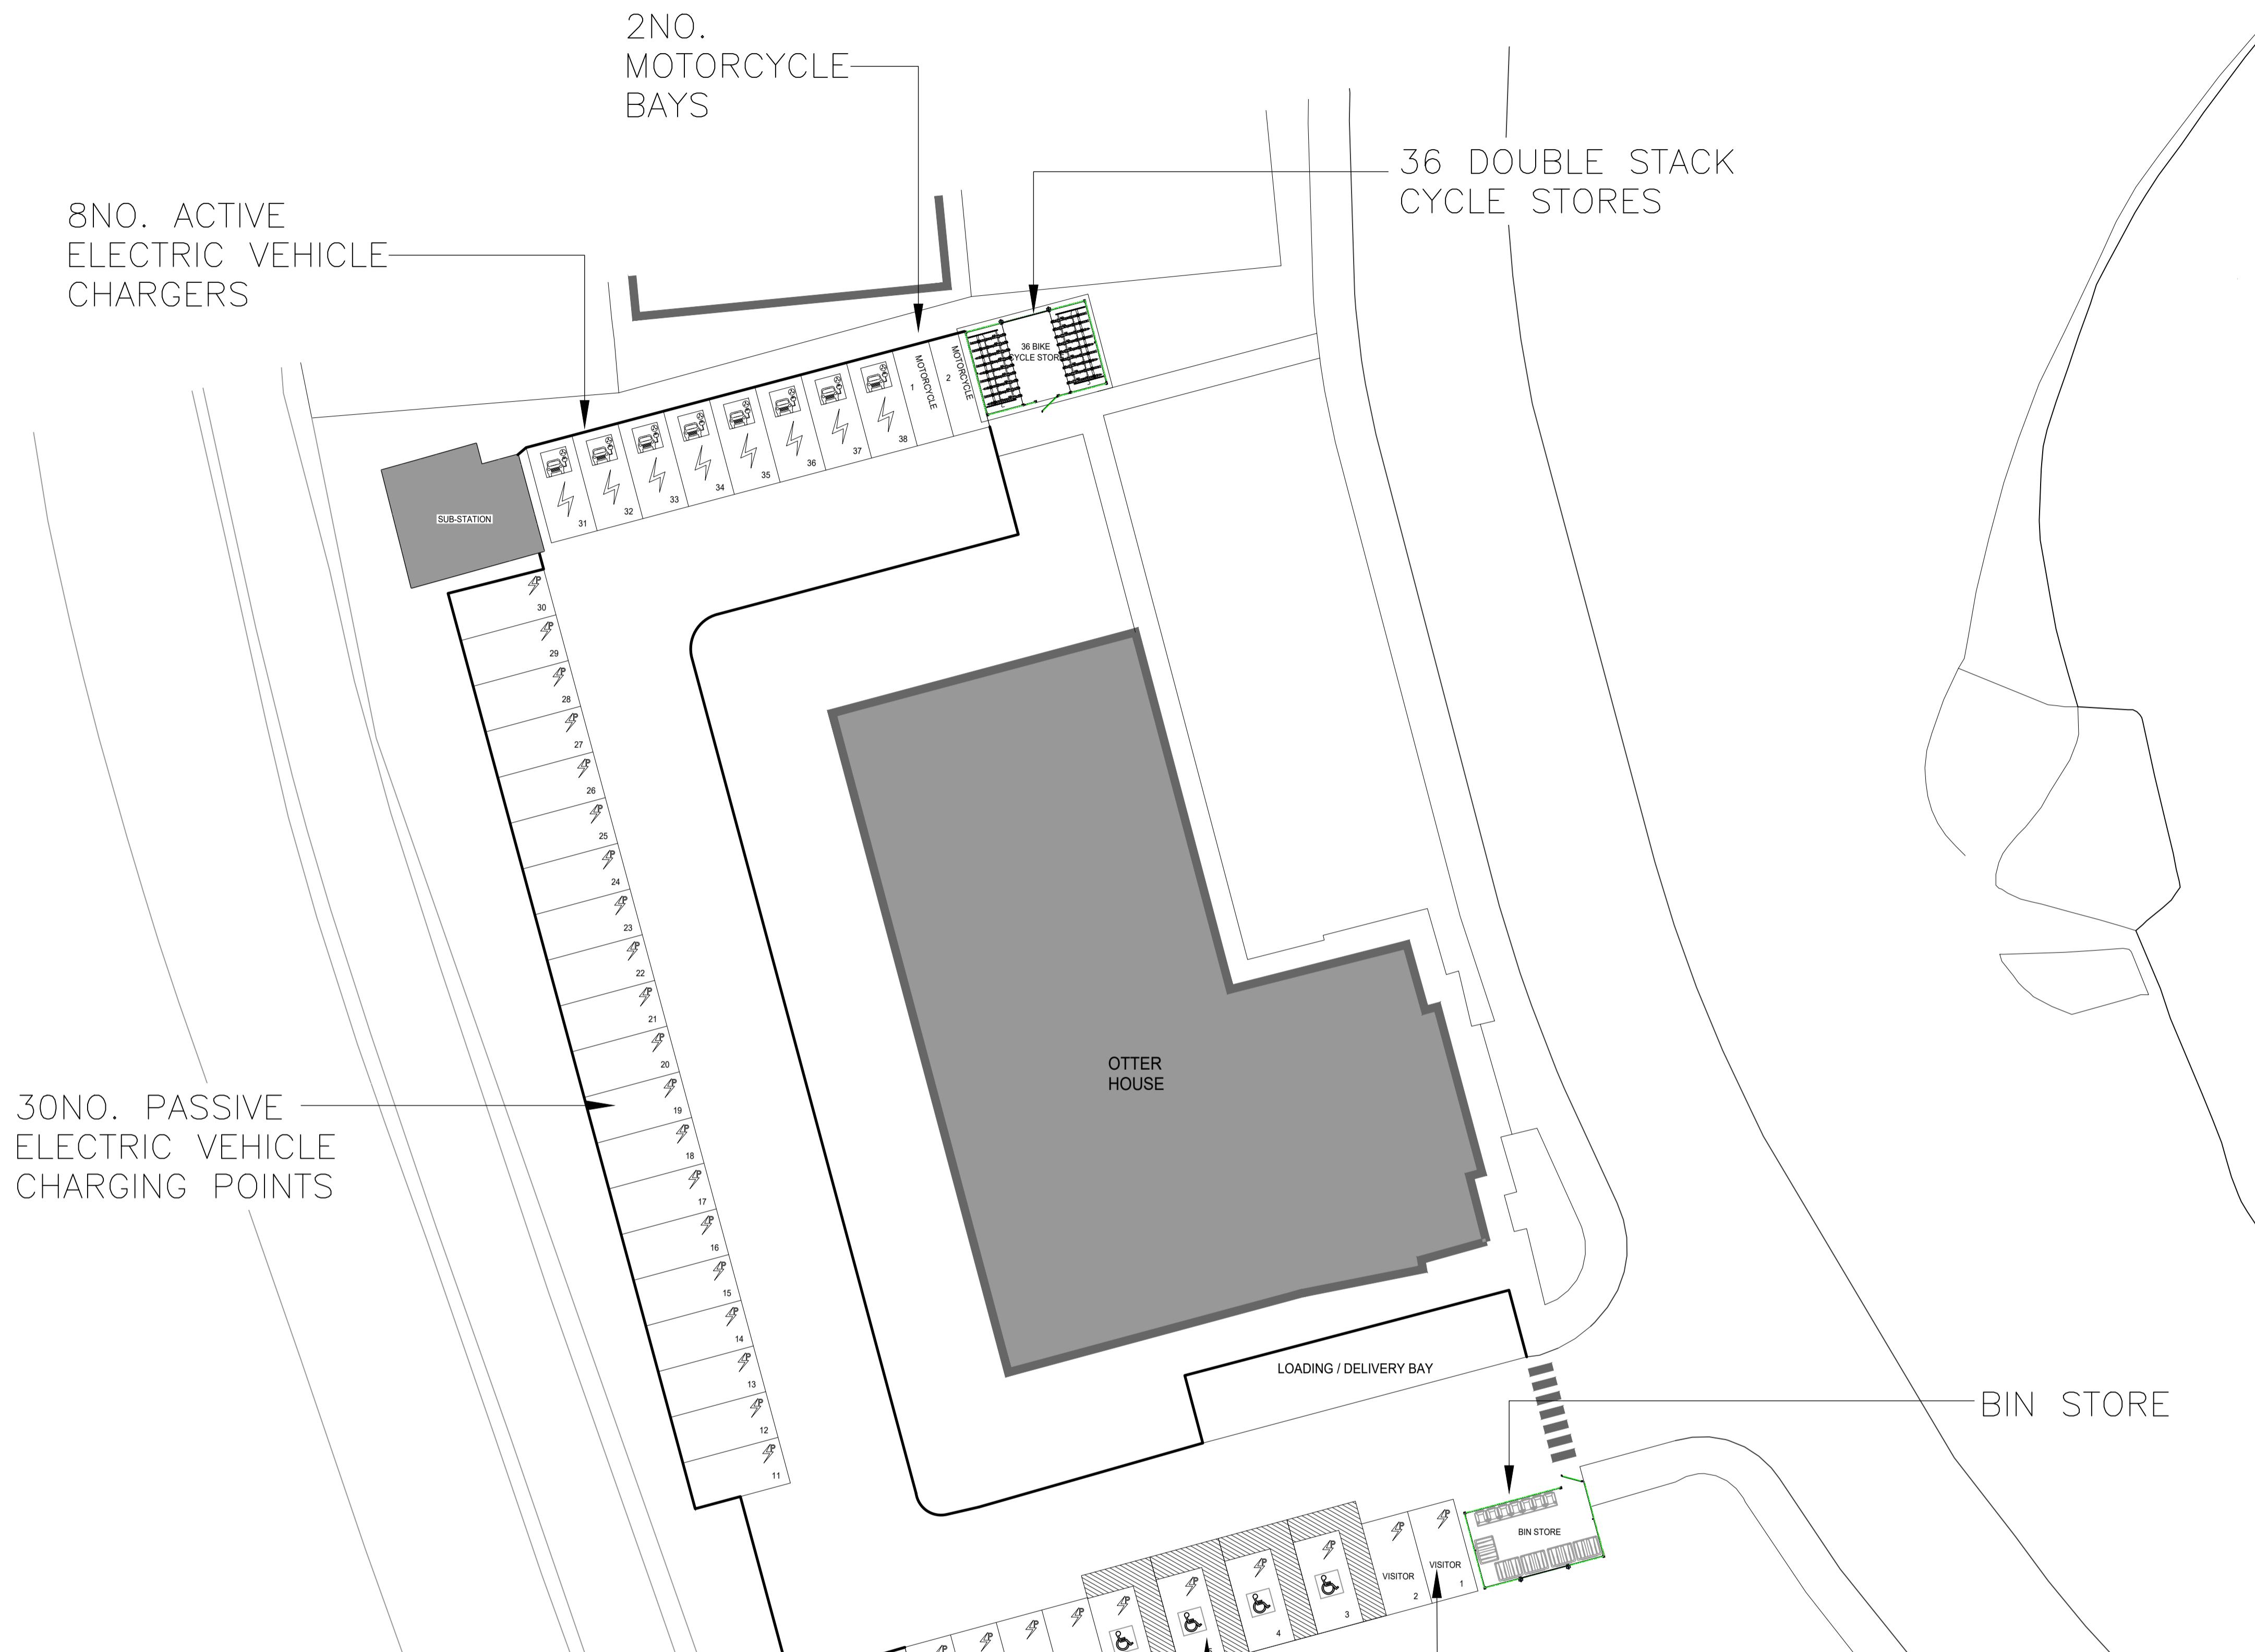

revisions:

FOR APPROVAL

client:

project:
Otter House
Cowley
Uxbridge

description:
Parking Plan

jdw
architects ltd

head office:
the old stone masons, 10 st johns st.
abergele, monmouthshire, np7 5rt
tel: 01633 851125 fax: 01633 851127

newport:
first floor, 5 gold tops,
newport, south wales, np20 4pg
tel: 01633 245020

e-mail: info@jdwarearchitects.co.uk
w: www.jdwarearchitects.co.uk

drawn: **scale:**
jw 1:200 @A1
date:
Mar 23

job drwg. no: **sheet**
jw1143-160 **of:**

ref: