
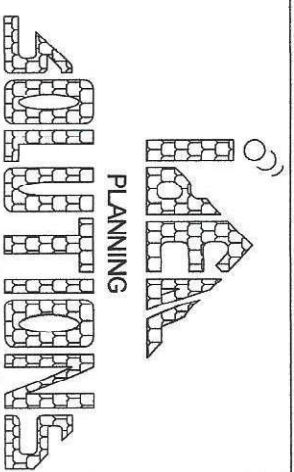
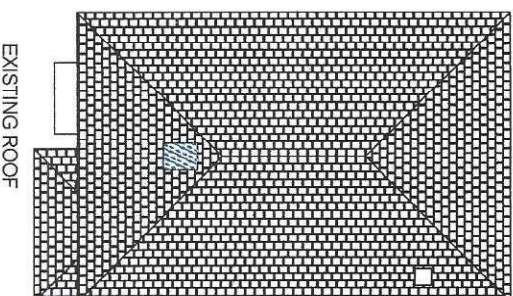
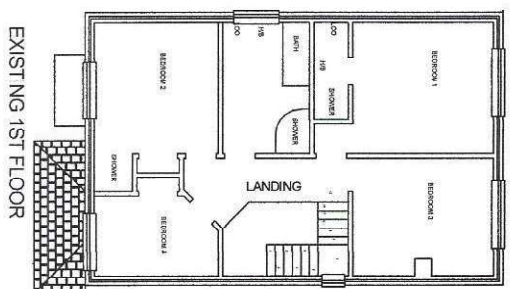
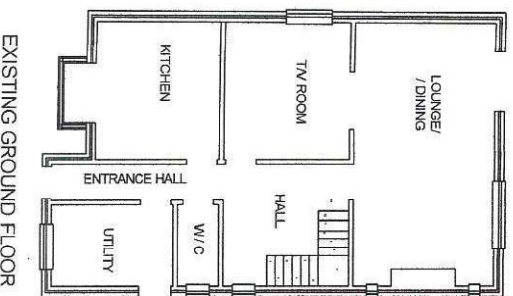
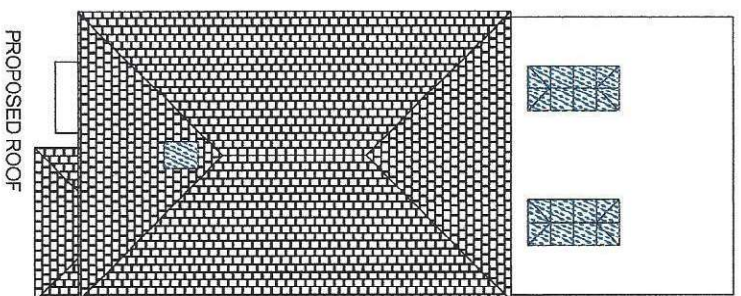
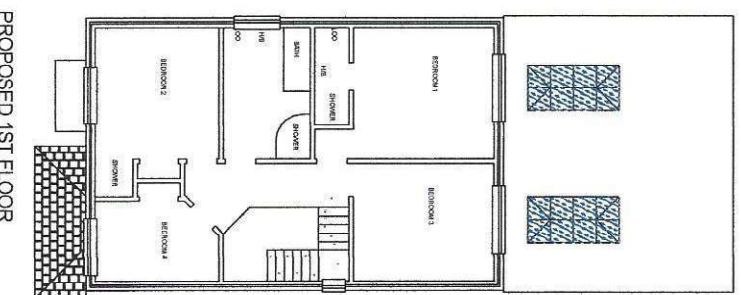


|                   |                                                                                   |
|-------------------|-----------------------------------------------------------------------------------|
| CLIENT            | ANSAM AL-KHAZRAJI                                                                 |
| SITE ADDRESS      | 269A SWAKELEY'S ROAD<br>ICKENHAM, UXBRIDGE, UB10 8DR                              |
| SCOPE OF THE WORK | BUILD A 6 METER GROUND FLOOR REAR<br>EXTENSION AND CHANGES TO THE<br>FENESTRATION |

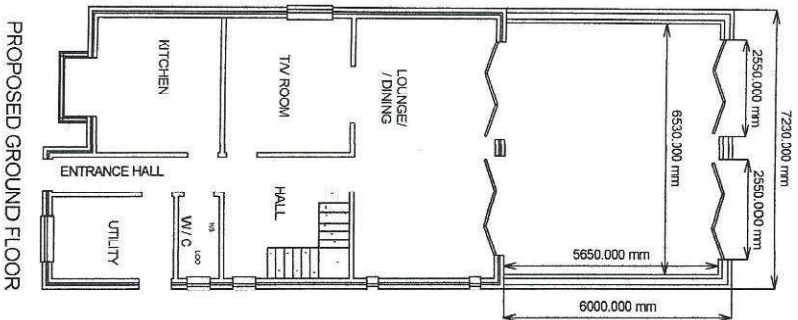

|                                                |         |
|------------------------------------------------|---------|
| DRAWINGS FOR PLANNING AND BUILDING REGULATIONS |         |
| 59 LANCASTER ROAD, MAIDENHEAD, SL6 5EY         |         |
| DRAWN BY                                       | R K J   |
| DATE                                           | 8/23    |
| DRAWING NO                                     | SWAK001 |
| SCALE                                          | 1/200   |
| DRAWING TITLE                                  | PLANS   |