






VIEW ON OFFICES ROOF

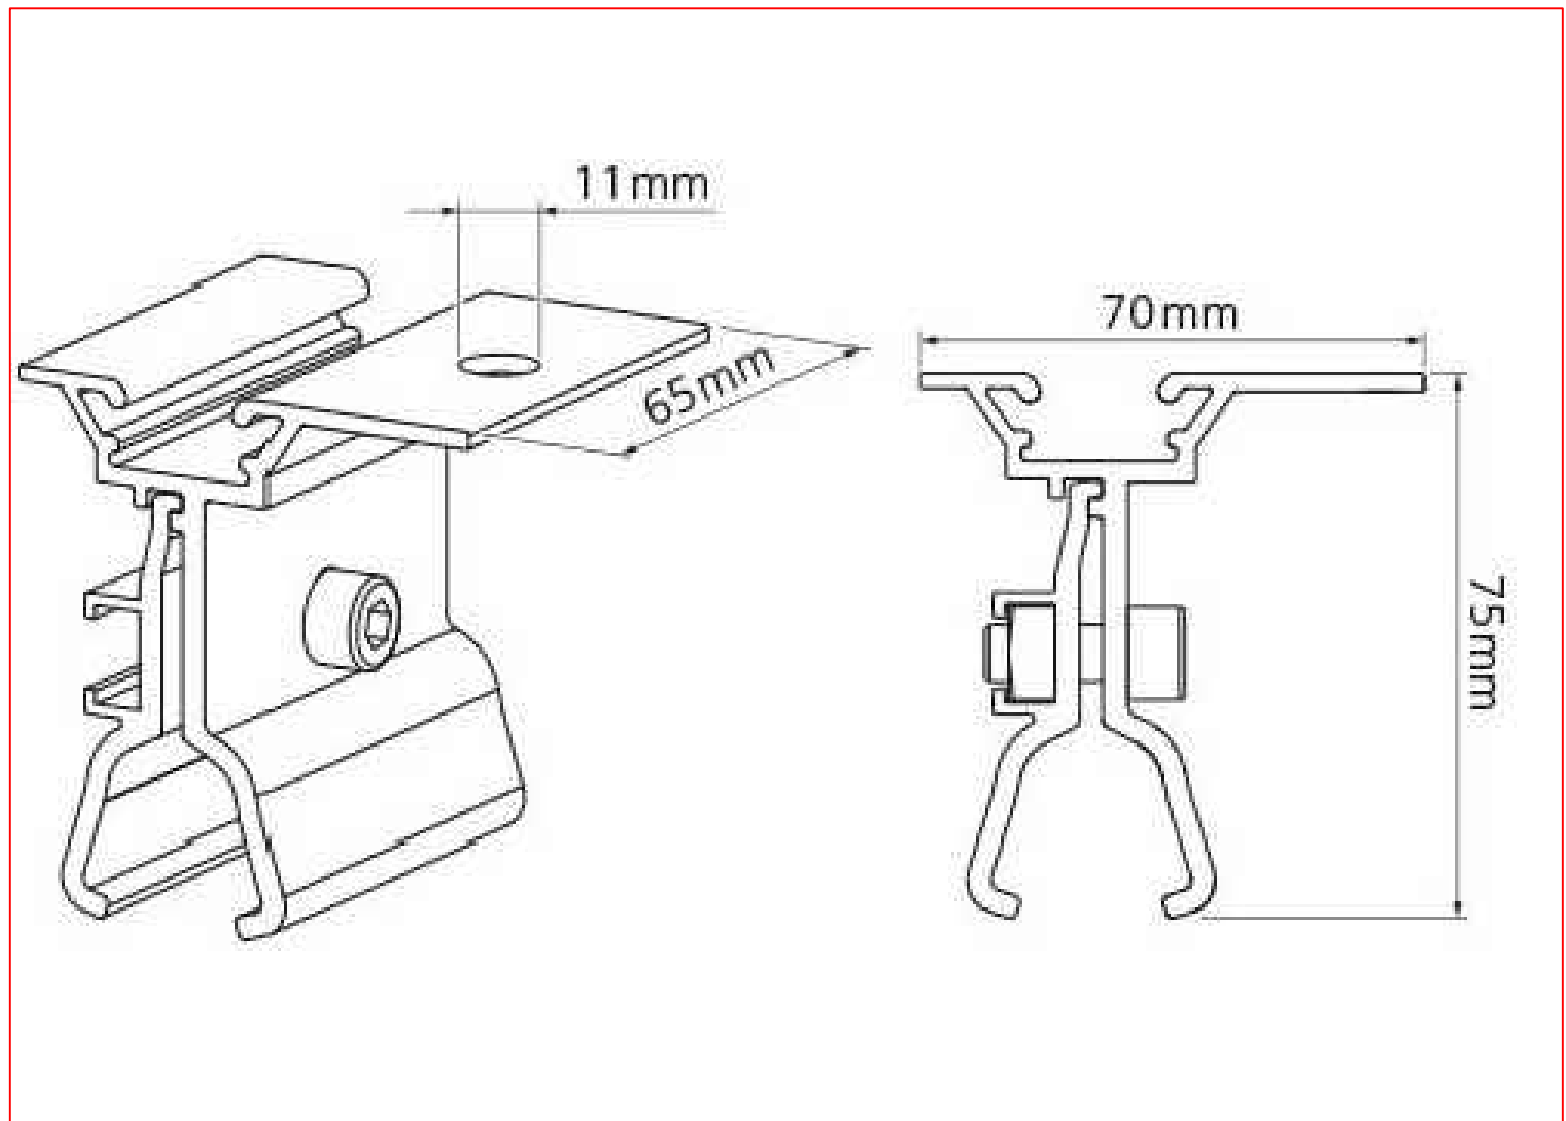

TYPICAL ROOF SEAM CLAMP



530WATT SOLAR PV PANEL

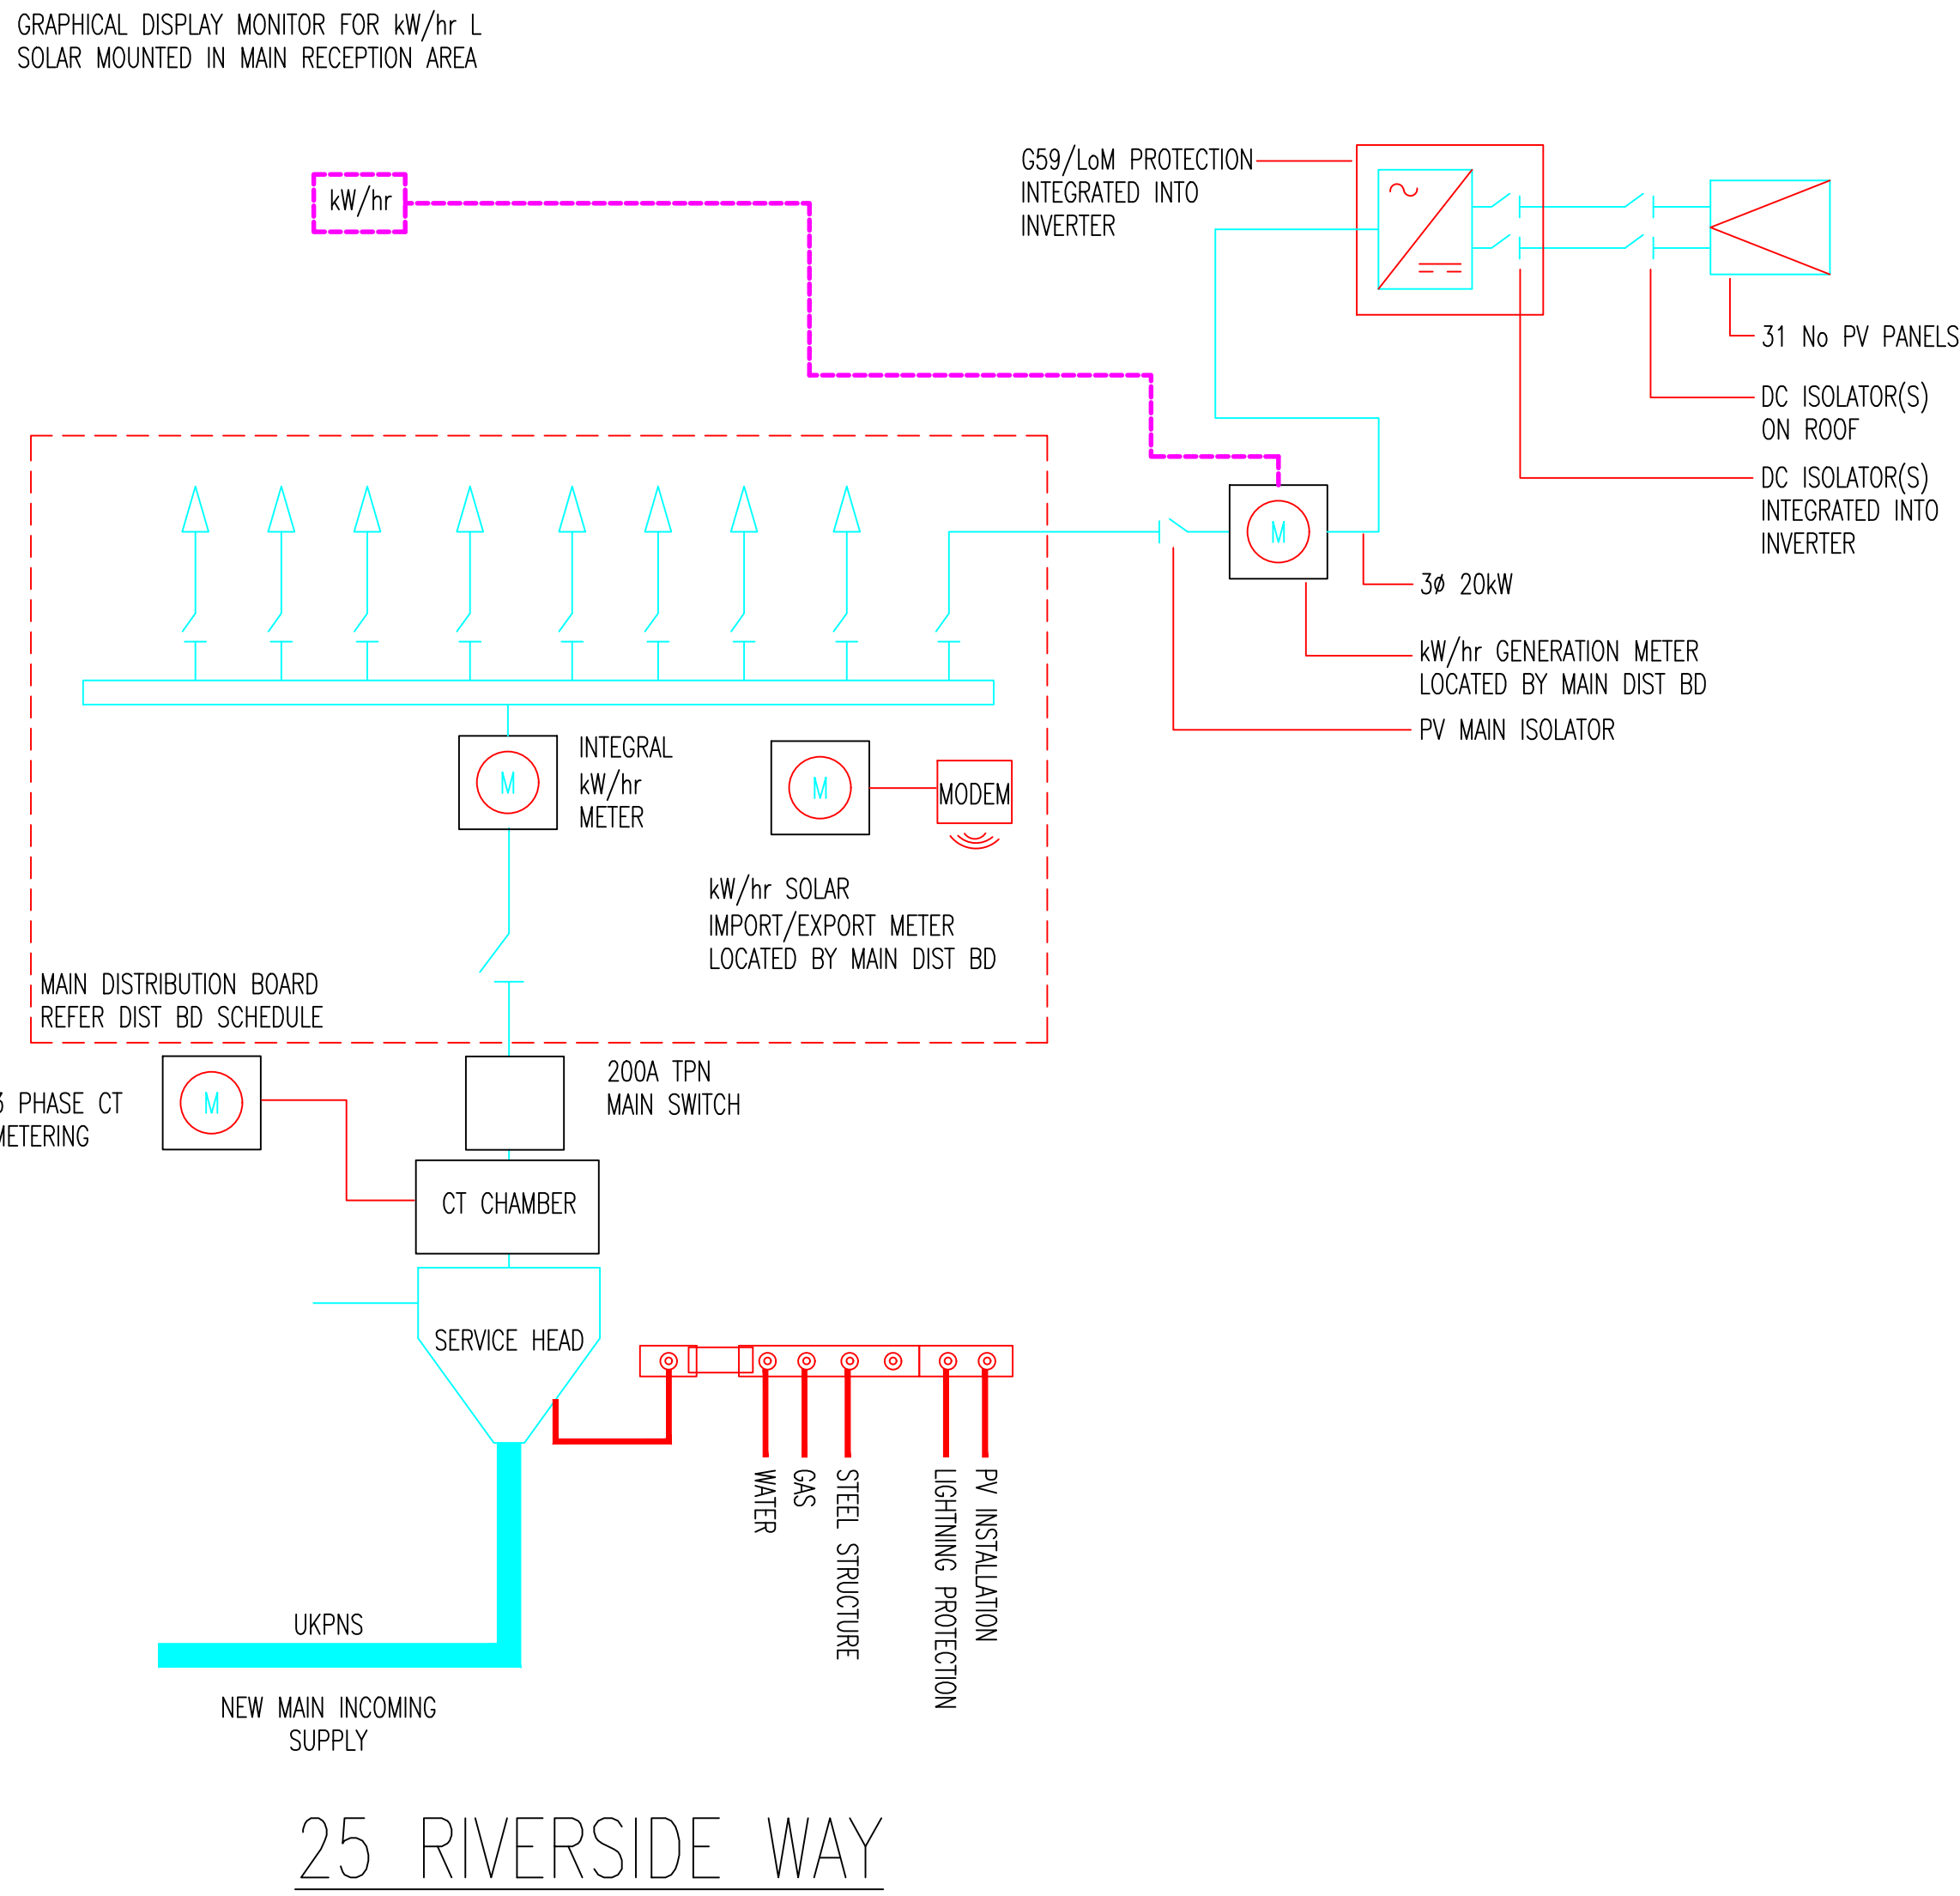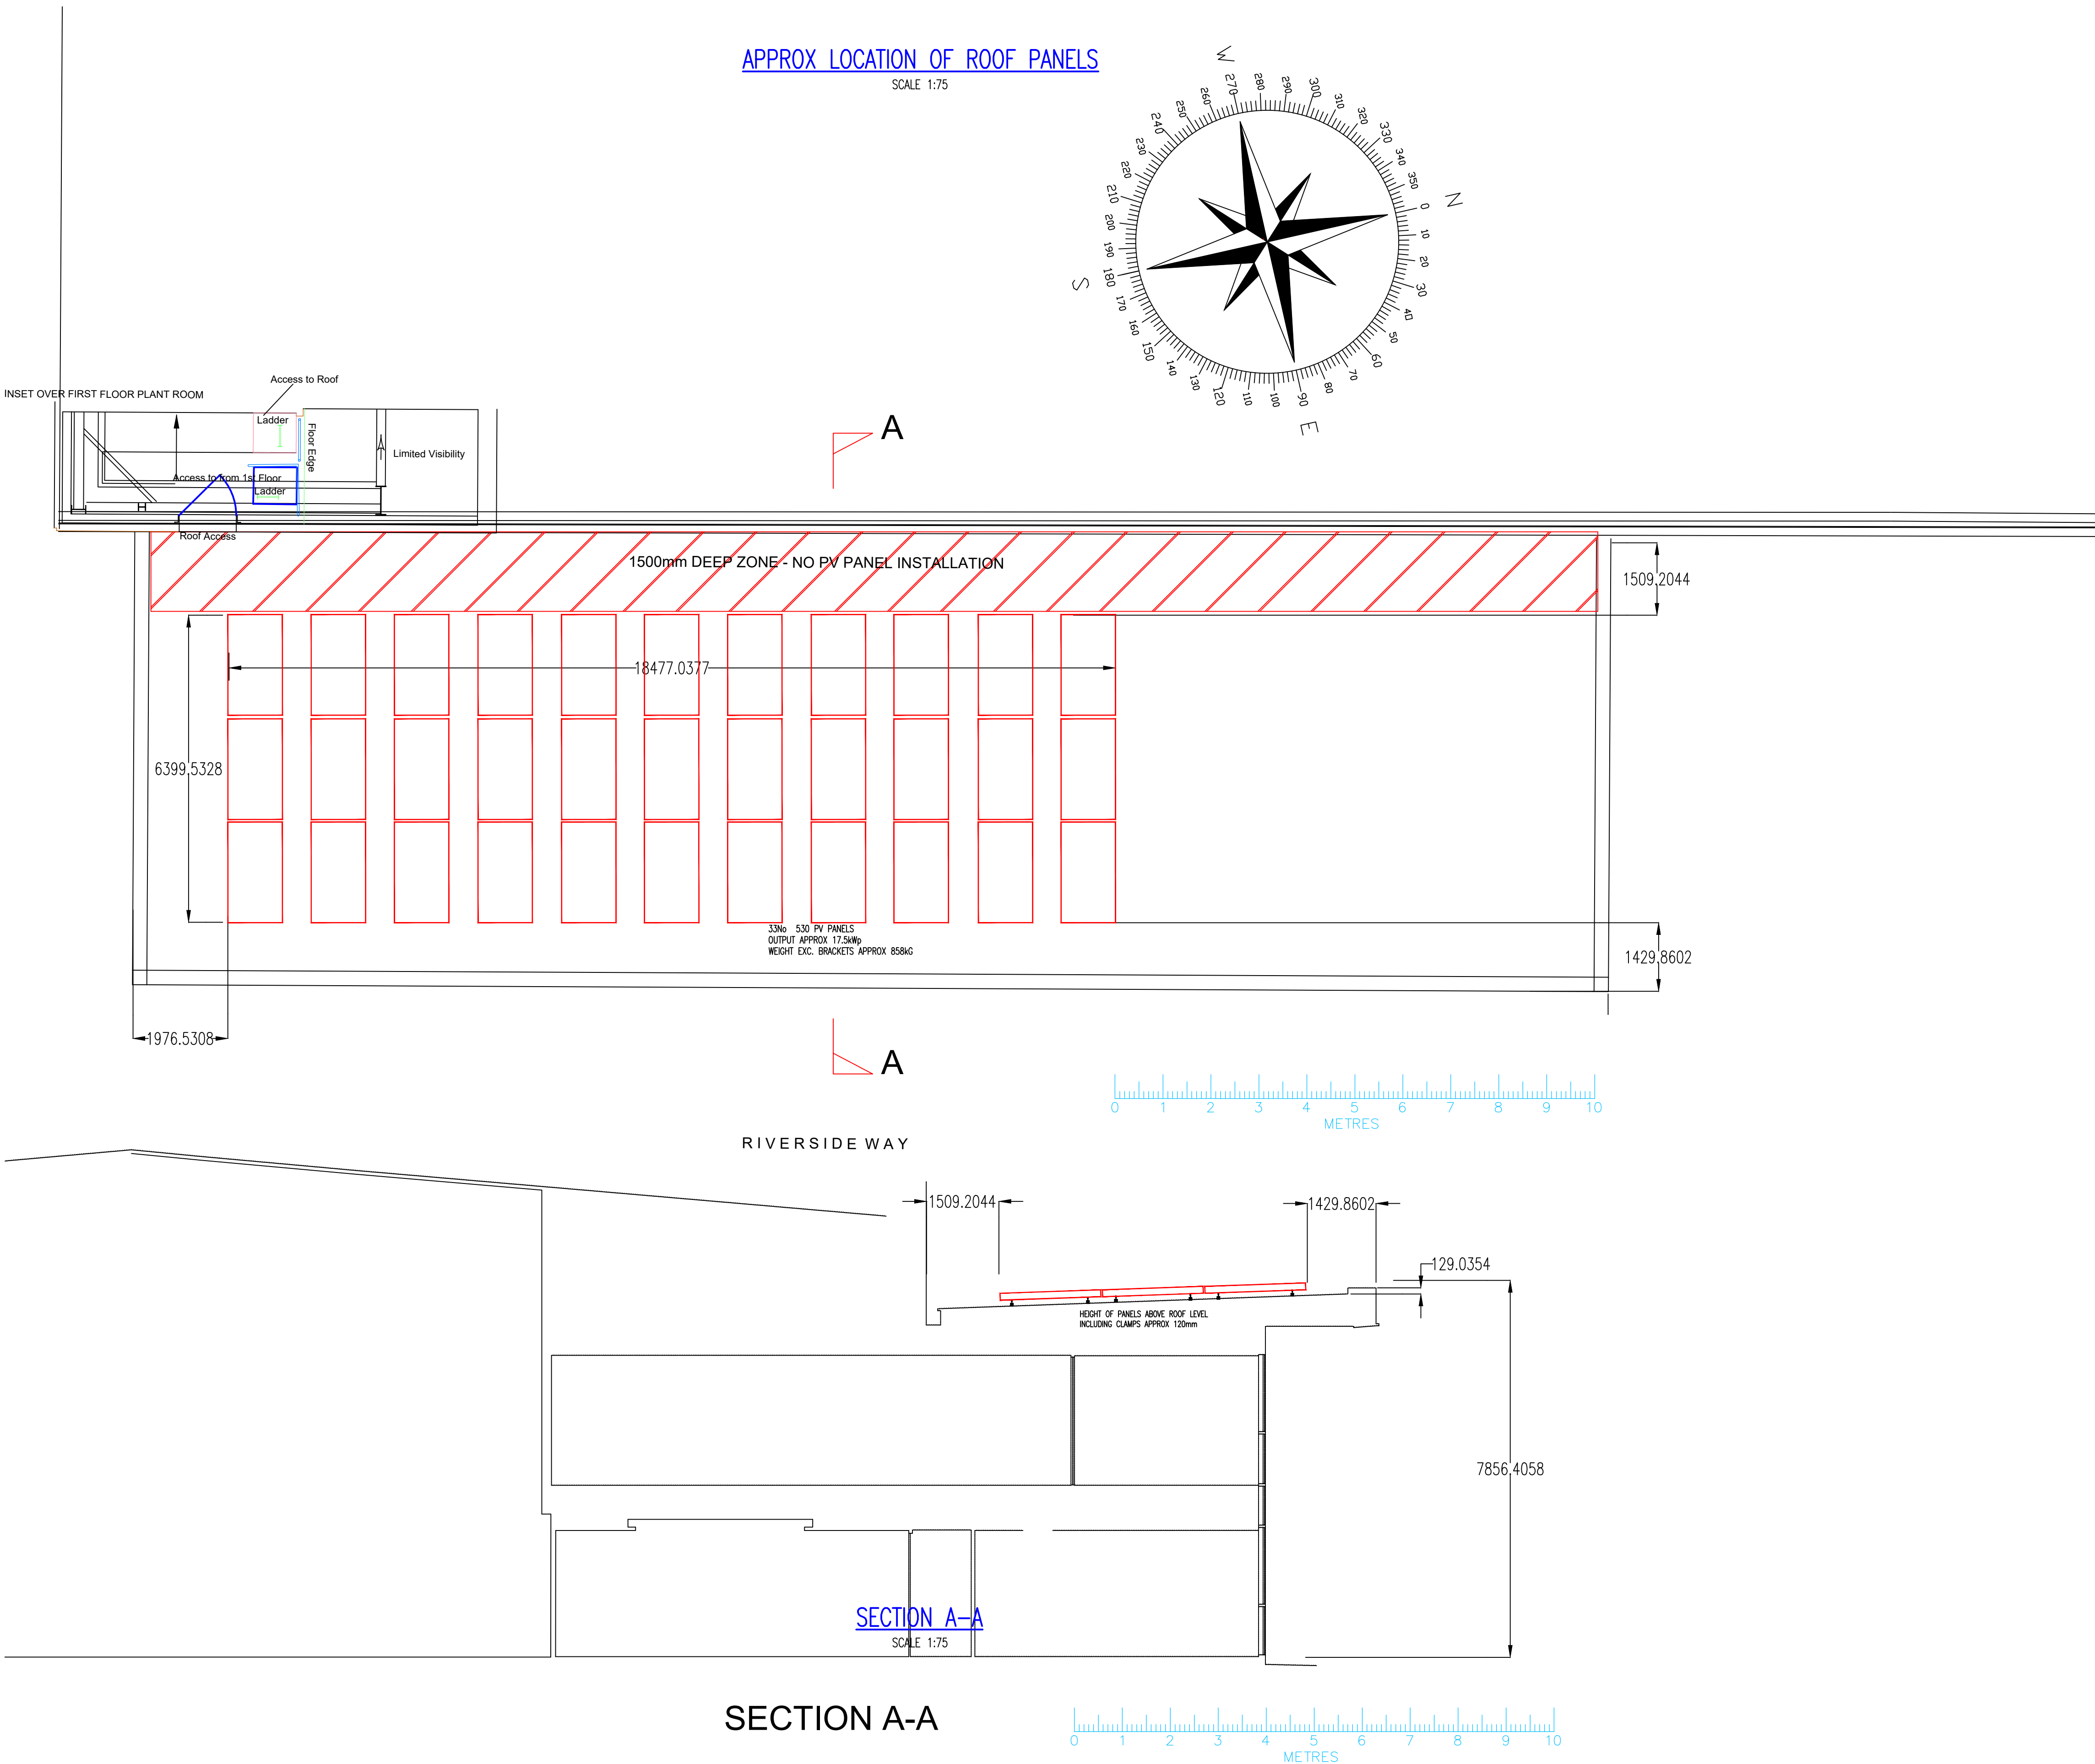

NOTES:				LEGEND:				CLIENT:				Jerram Design Associates Ltd Building Services Consulting Engineers The Workstation Three Gables Hemel Hempstead Herts. HP3 9HN TEL: 01442 415029 J.D.A				25 RIVERSIDE WAY UXBRIDGE				ISSUED FOR TENDER											
Rev Drawn DA-6 Date				B TD BU 08.02.24 PV PANEL LAYOUT REVISED TO LESS NO USING 530WATT MODULES.				A KC BU 07.02.23 ISSUED FOR TENDER				TITLE				PROJECT REFERENCE				ELEMENT				SEQUENCE NO.				REVISION			
												ELECTRICAL SERVICES LAYOUT				3038				E				300				B			
												PV PANEL INSTALLATION				K.C.				1:7500AD				JUL'23				B.J.			
												ISSUE DRAWS				Preliminary				Information				Tender				Construction			