




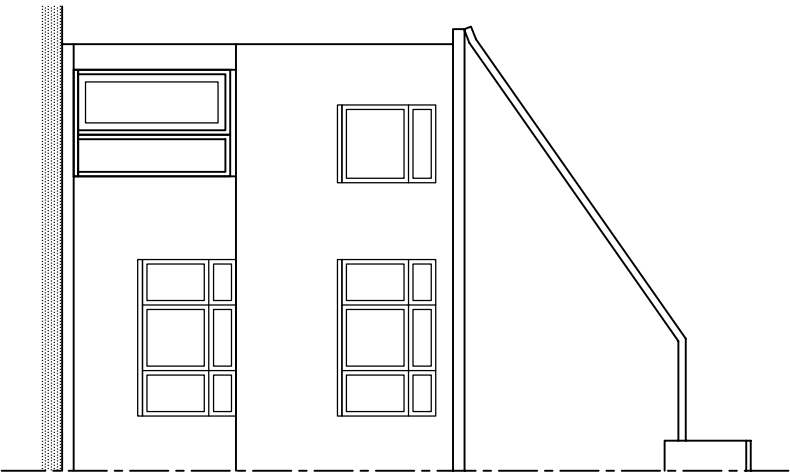


east elevation

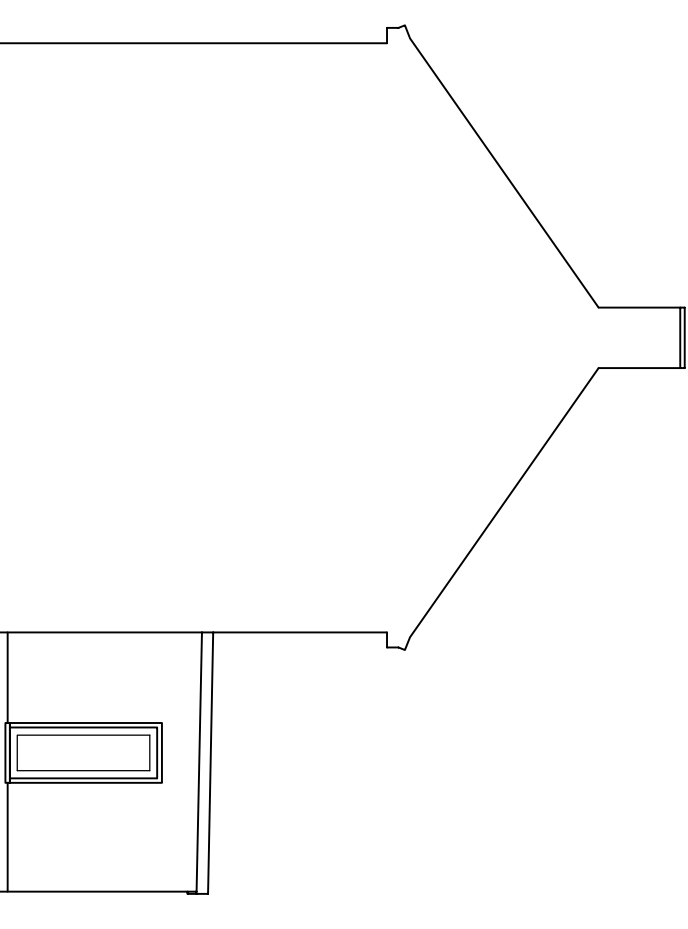


north elevation

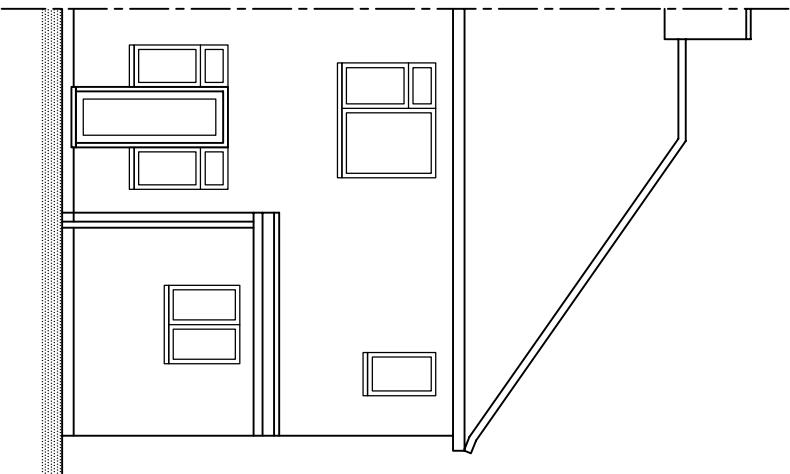


west elevation

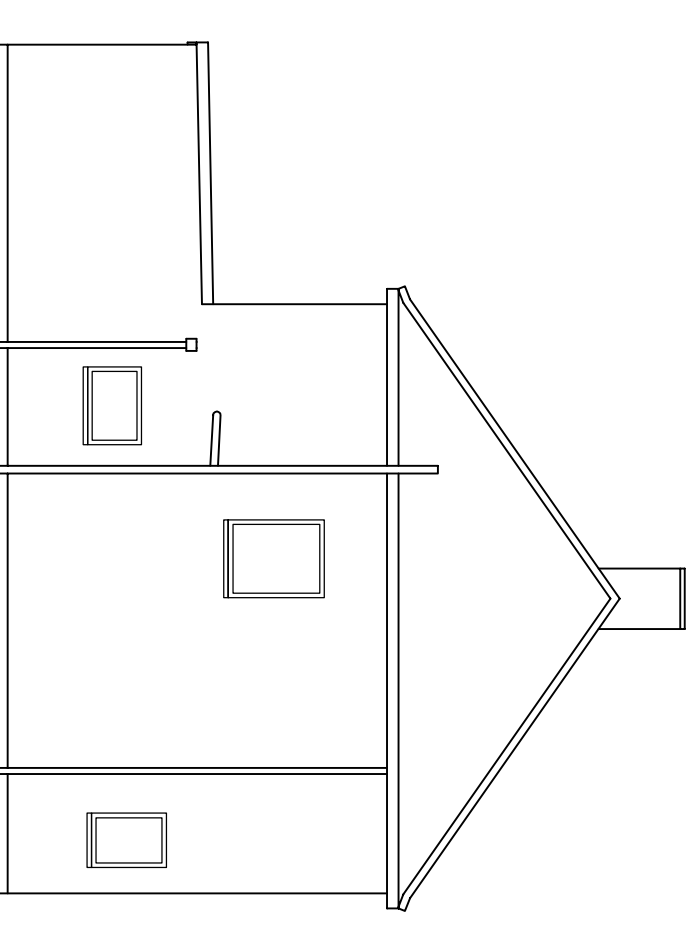


south elevation

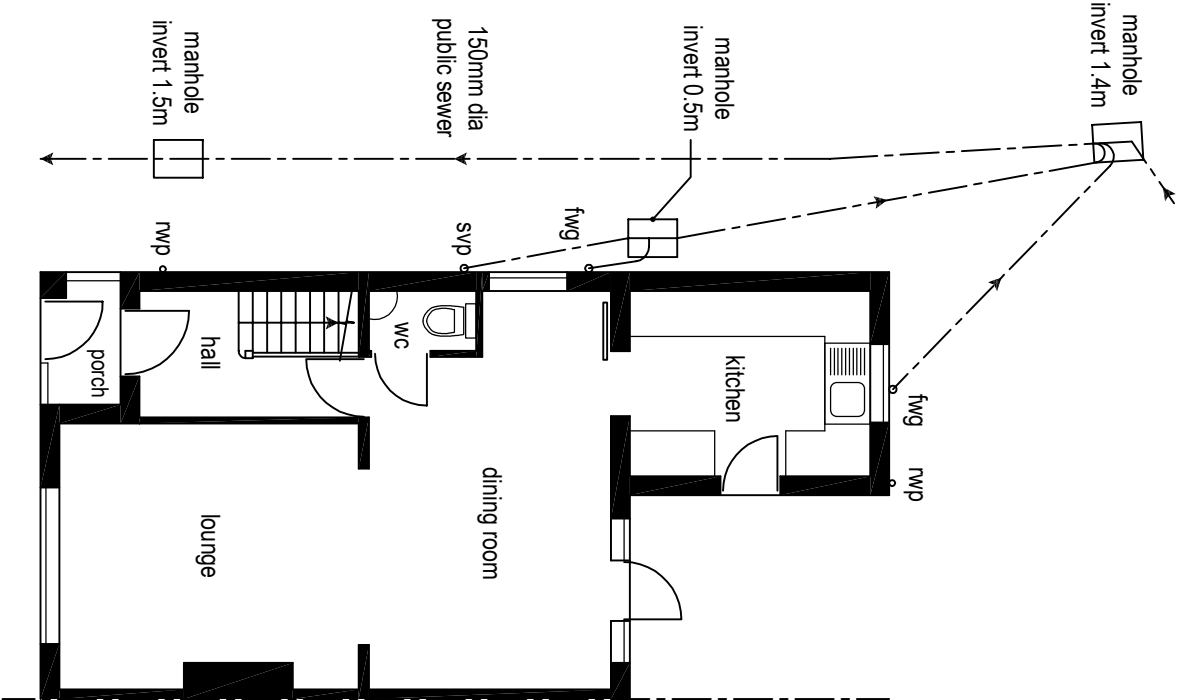

ground floor plan

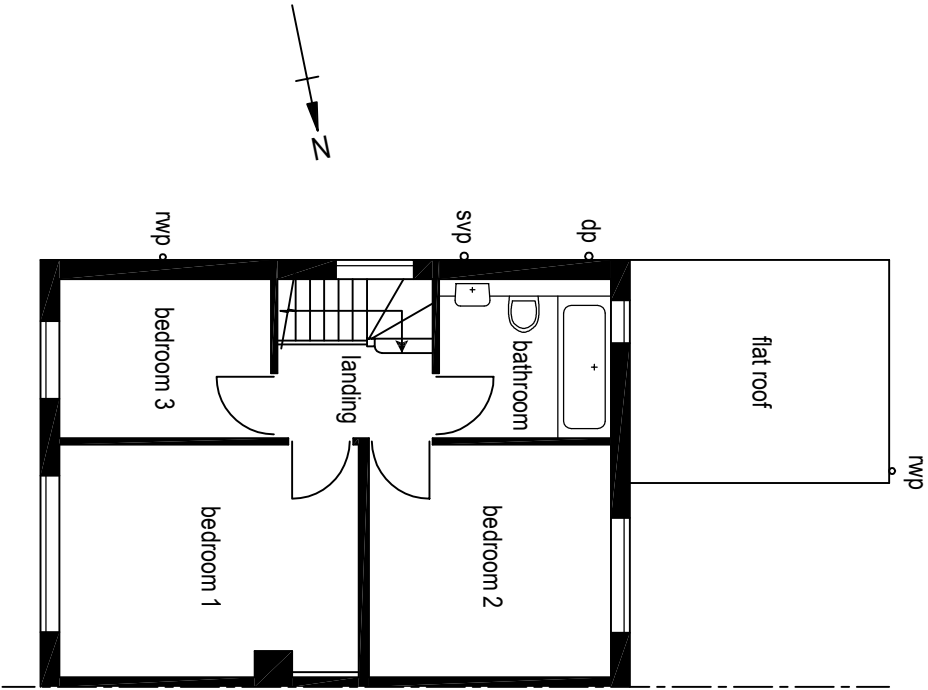

first floor plan

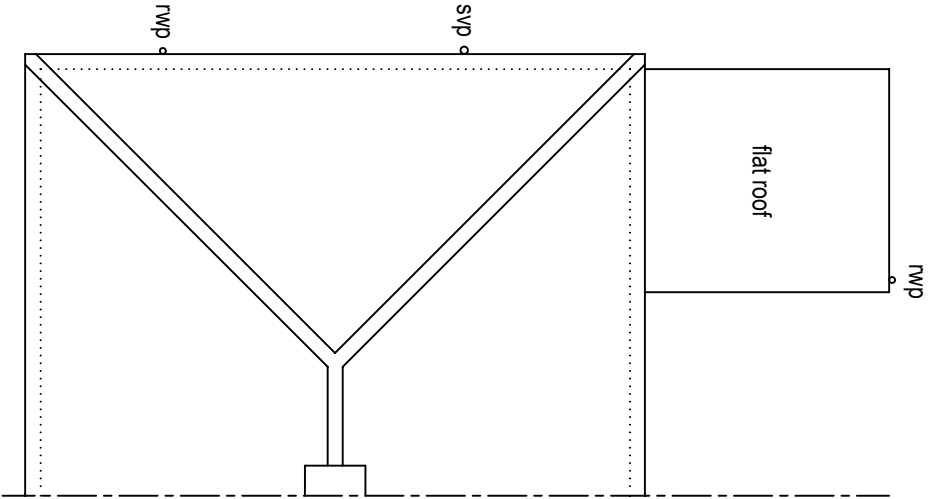

roof plan