

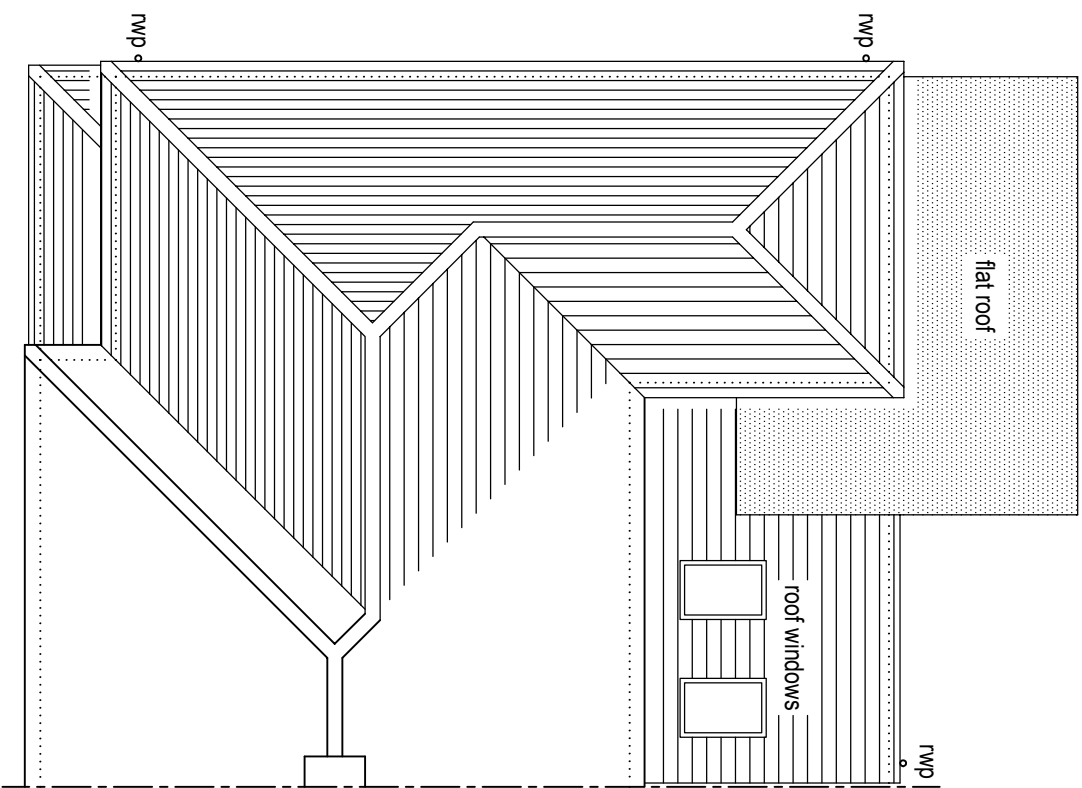


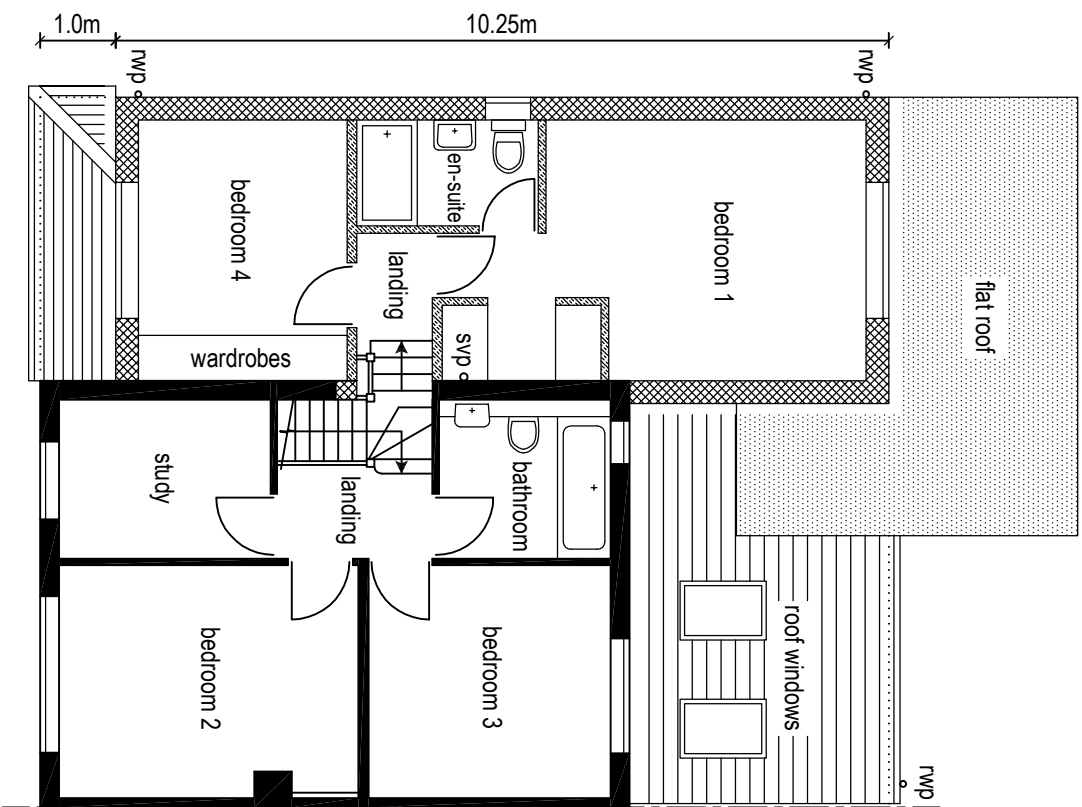

materials to be similar in appearance to the existing house
all work to comply with current building regs & allied legislation
this drawing is not to be scaled

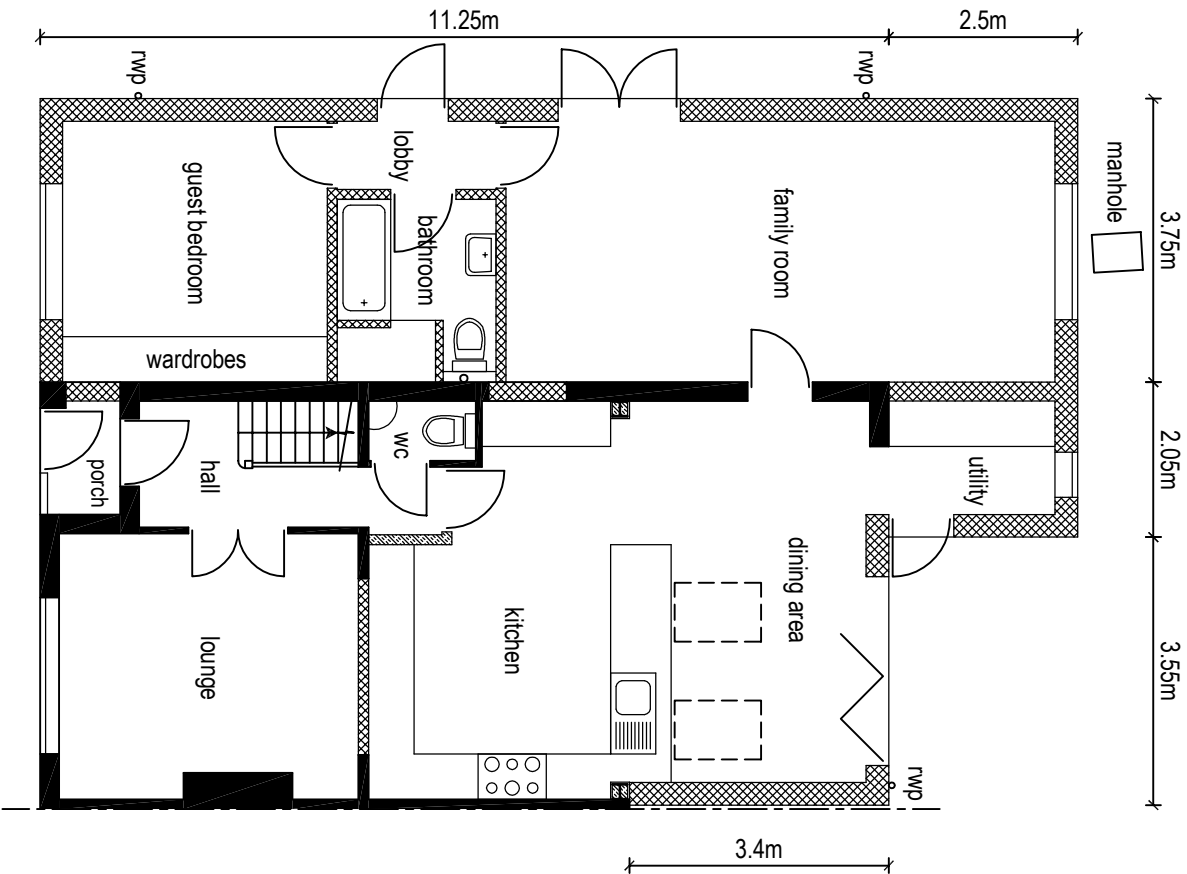

ground floor plan

first floor plan

roof plan