




EXISTING REAR ELEVATION – C
SCALE 1:100

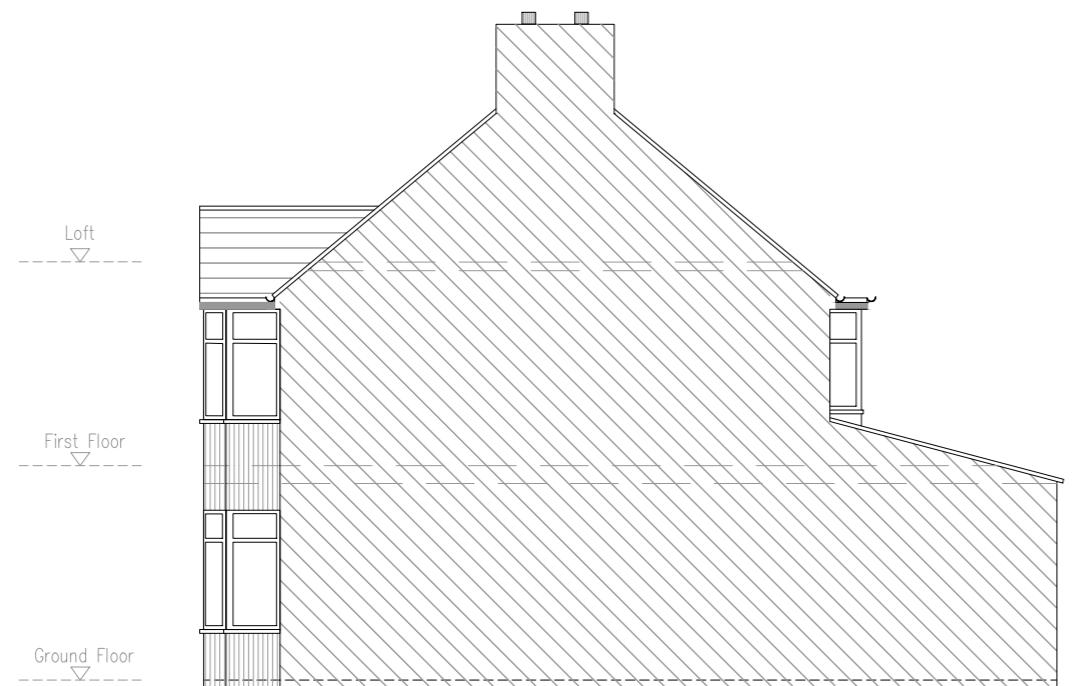

EXISTING SIDE ELEVATION – B
SCALE 1:100

SCALE 1:100
0M 1M 2M 3M 4M 5M 6M 7M 8M 9M 10M