


LIGHT GREY LIMESTONE PAVING

PROPOSED GROUND FLOOR PLAN
SCALE 1:100

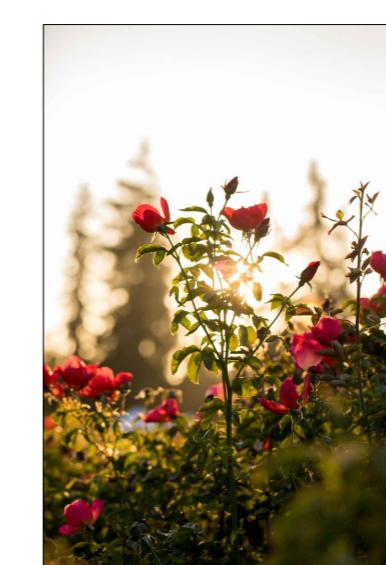

ROSE BUSH



PLANTS/SHRUBS



WHITE FLOWERS

SCALE 1:100
0M 1M 2M 3M 4M 5M 6M 7M 8M 9M 10M



www.new-designs.co.uk
info@new-designs.co.uk

General Notes
NOTE: ALL MEASUREMENTS TO BE CHECKED ON SITE AND NOT SCALED FROM THIS DRAWING. ANY DISCREPANCIES TO BE REPORTED TO THE PLANNING AGENT. THIS IS A PLANNING DRAWING AND SHALL NOT BE USED FOR CONSTRUCTION/BUILDING CONTROL PURPOSES WHERE APPROPRIATE. PARTY WALL (ETC) ACT 1996 TO BE AGREED WITH ADJOINING NEIGHBOURS PRIOR TO COMMENCING ANY STRUCTURAL WORKS TO BE ASSESSED BEFORE COMMENCING WORKS. ALL DRAWINGS TO BE AGREED WITH LOCAL AUTHORITY INSPECTOR. NO DEVIATION FROM THESE DRAWINGS WHAT SO EVER UNLESS AGREED IN WRITING WITH THE LOCAL AUTHORITY.

No.	Revision/Issue	Date

PROPOSED GROUND FLOOR & SITE PLAN

Project Address
33 HAZELWOOD DRIVE
PINNER

Project
RESIDENTIAL
Date
22.06.24
Scale
1:100
Dr. No.
ND/HD/07
Size: A2