


PROPOSED OUTBUILDING ROOF PLAN

SCALE 1:100


SCALE 1:100

0M 1M 2M 3M 4M 5M 6M 7M 8M 9M 10M

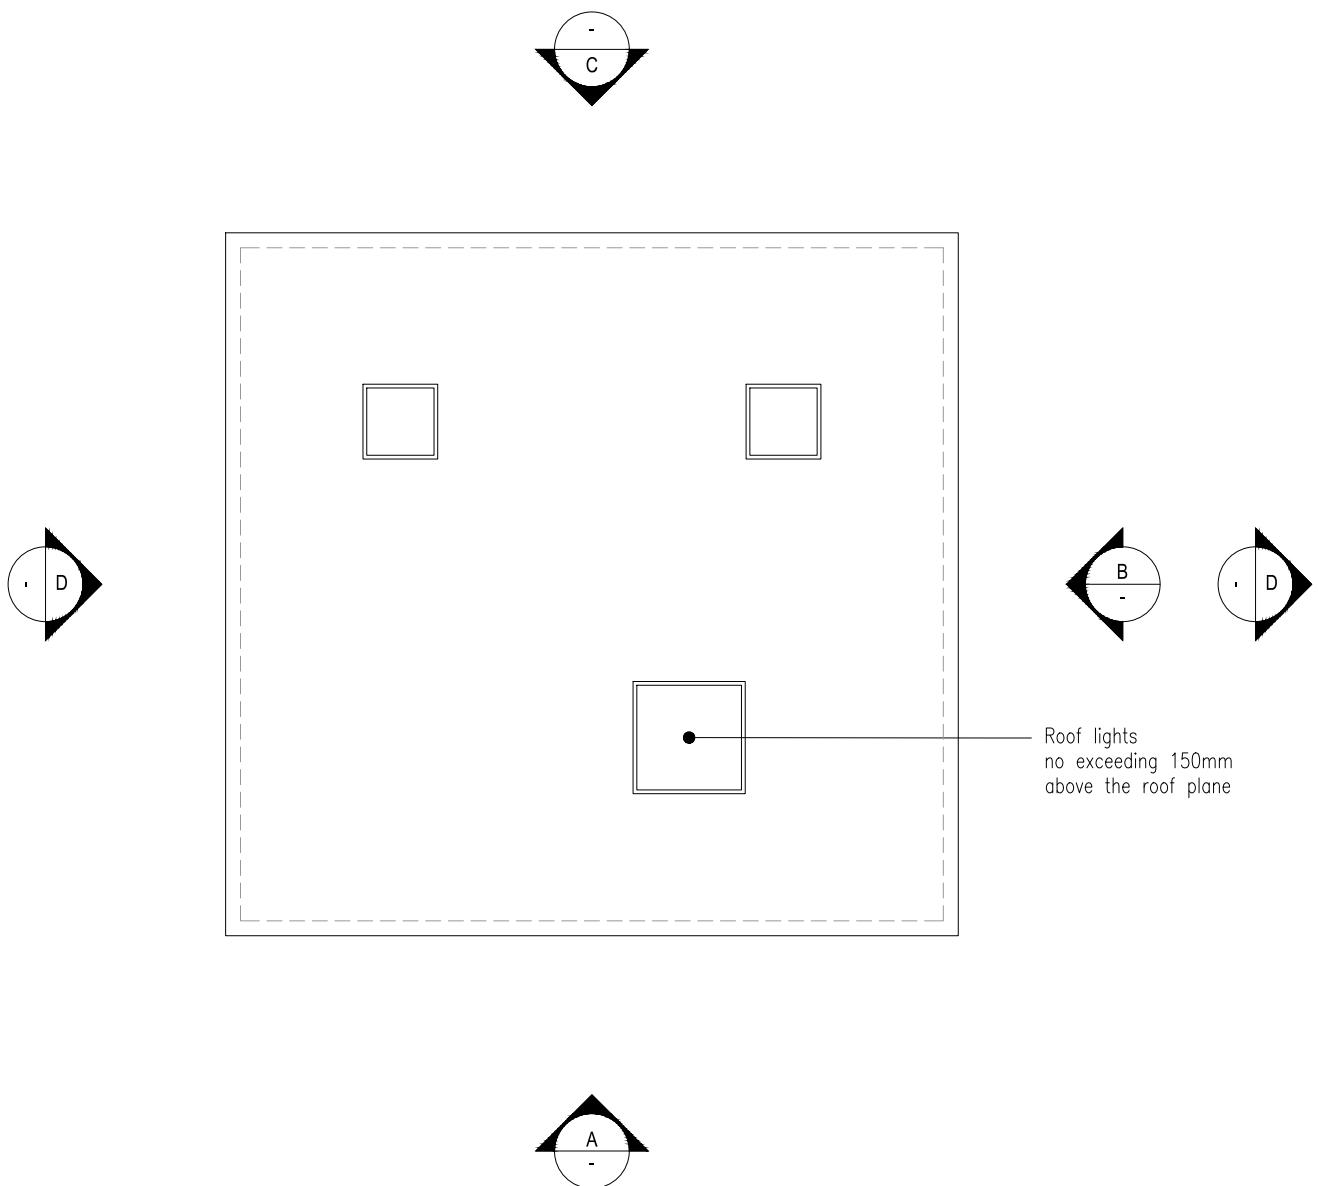

PROPOSED OUTBUILDING FLOOR PLAN

SCALE 1:100

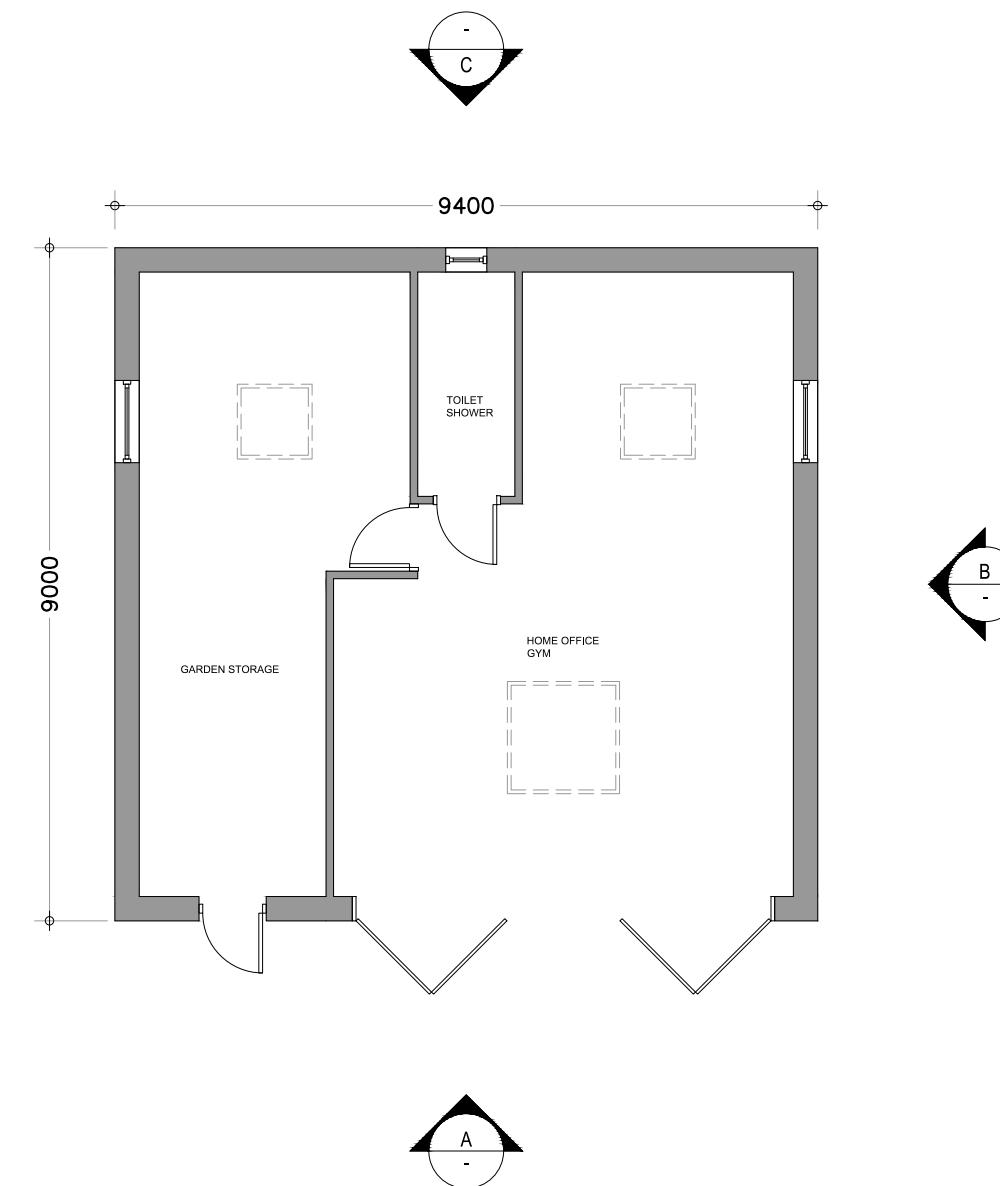

General Notes

NOTE:
ALL MEASUREMENTS TO BE CHECKED
ON SITE AND NOT SCALED FROM THIS
DRAWING. ANY DISCREPANCIES TO BE
REPORTED TO THE PLANNING AGENT.
THIS IS A PLANNING DRAWING AND
SHALL NOT BE USED FOR
CONSTRUCTION/BUILDING CONTROL
PURPOSES. WHERE APPROPRIATE,
PARTY WALL (ETC) ACT 1996
TO BE AGREED WITH
ADJOINING NEIGHBOURS PRIORS
TO COMMENCING ANY
STRUCTURAL WORKS TO BE ASSESSED
BEFORE COMMENCING WORKS. ALL
WORKS TO THE SATISFACTION OF
LOCAL AUTHORITY INSPECTOR. NO
DEVIATION FROM THESE DRAWINGS
WHAT SO EVER UNLESS AGREED IN
WRITING WITH THE LOCAL AUTHORITY.

No.	Revision/Issue	Date



www.new-designs.co.uk
info@new-designs.co.uk

PROPOSED OUTBUILDING
FLOOR AND ROOF PLAN

Project Address
33 HAZELWOOD DRIVE
PINNER

Project	RESIDENTIAL	Drg.No.
Date	04.03.25	ND/HD/21
Scale	1:100	Size: A3