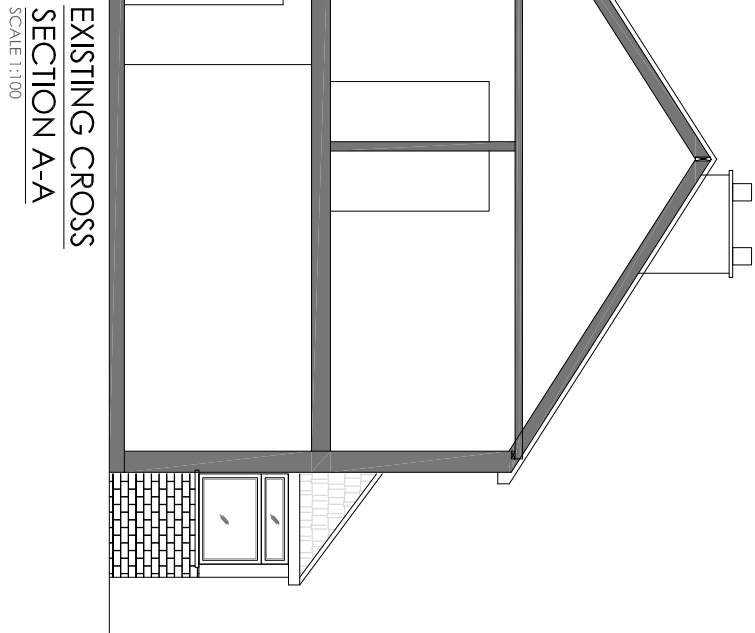
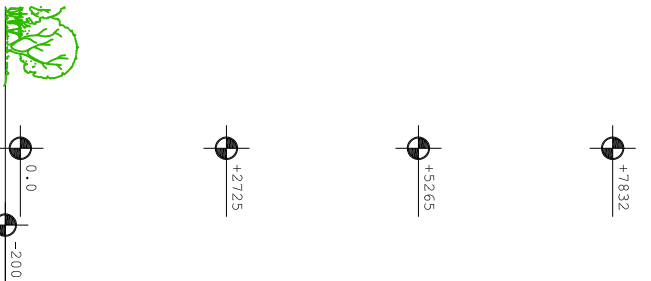
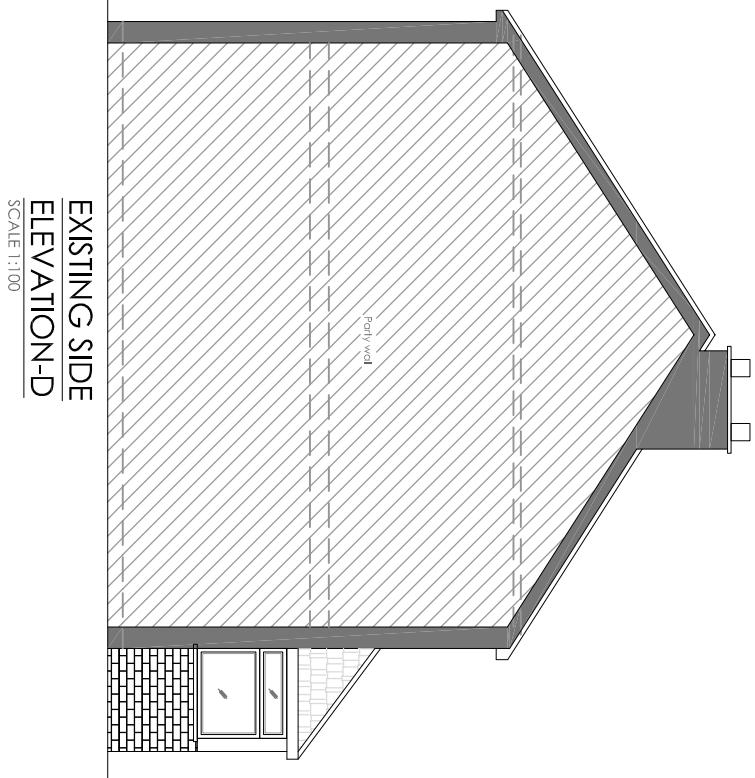
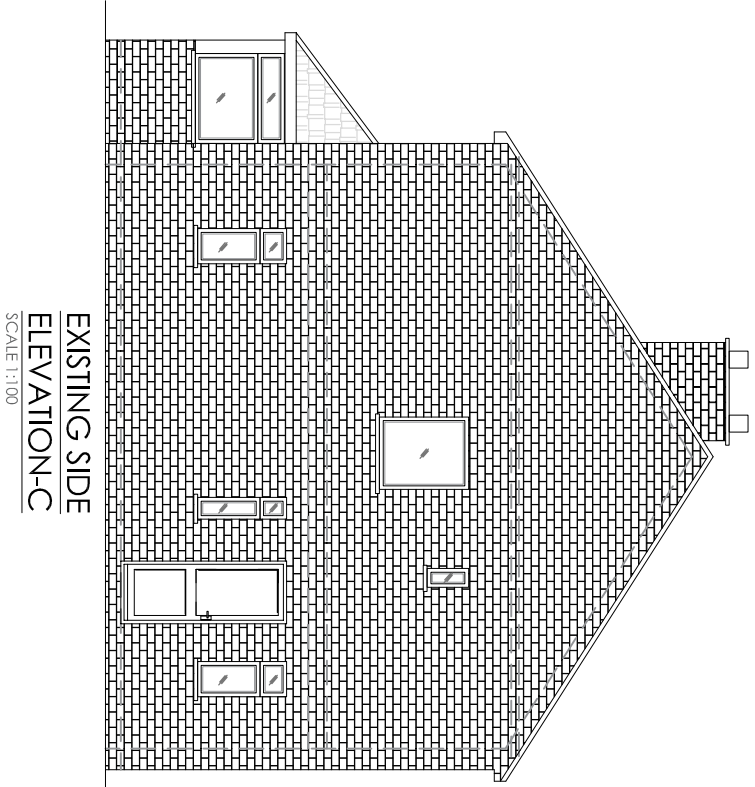
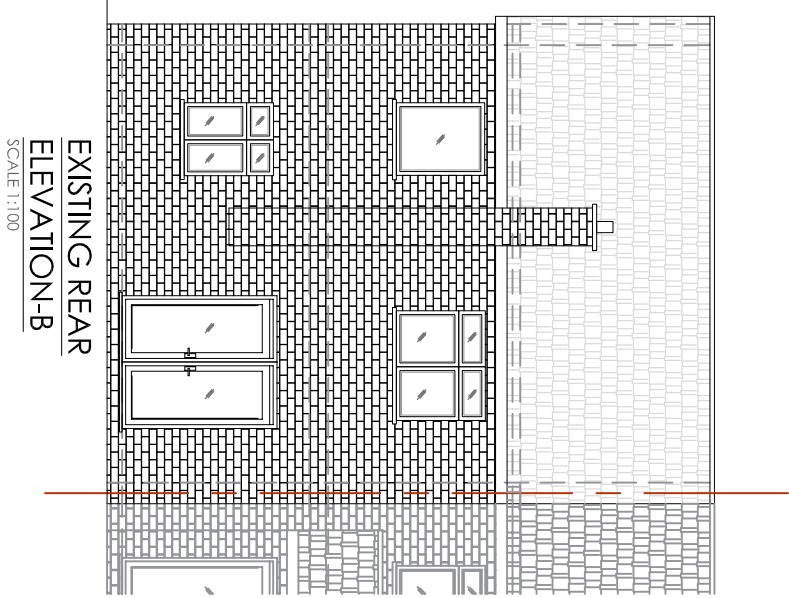
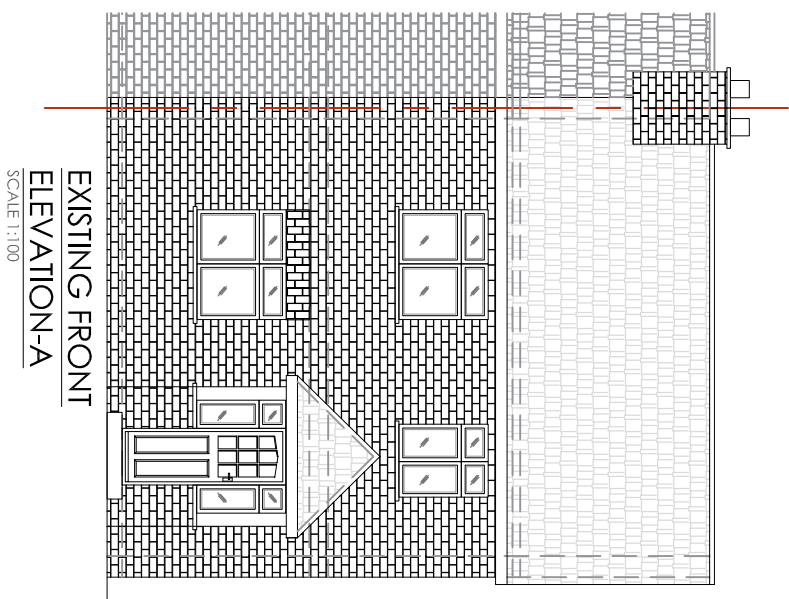
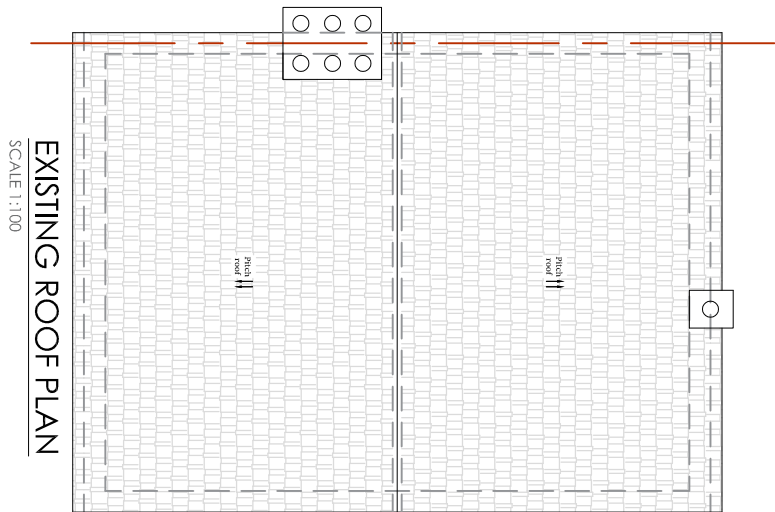
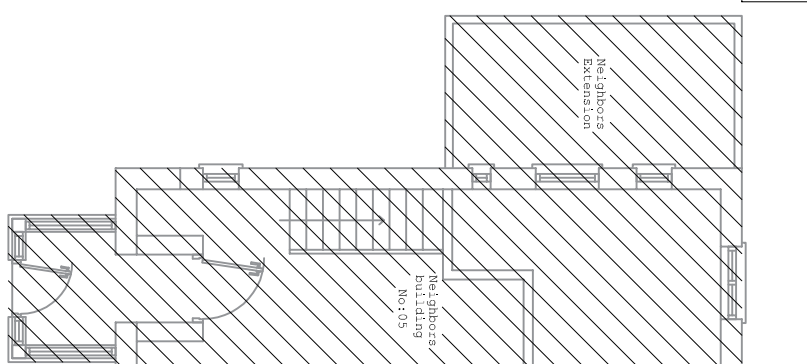
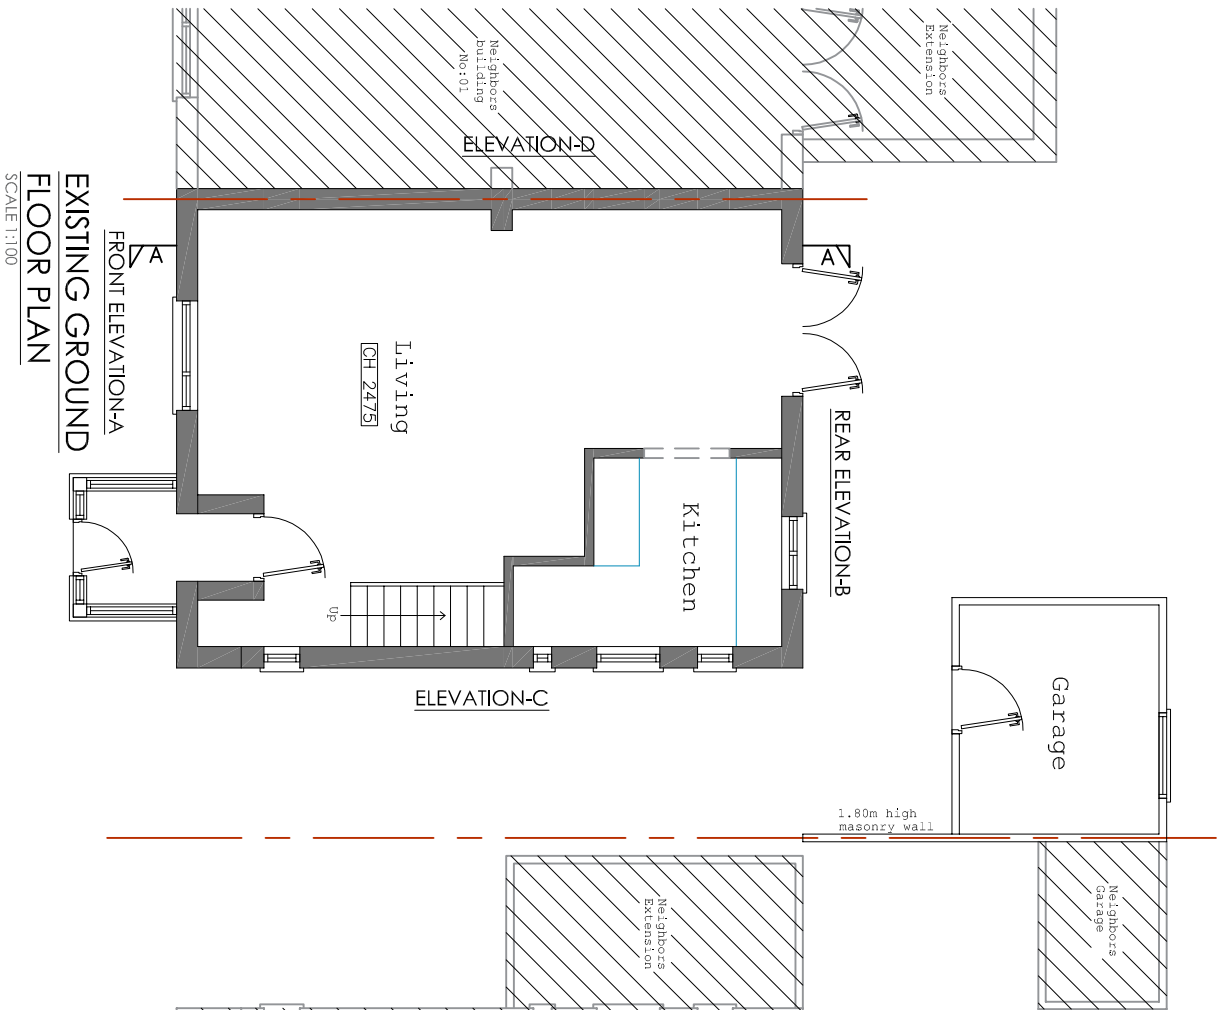


Do not scale off the drawings (scale only for planning purposes).

ARCH./CLIENT		Drawn	UB
Project Title		Checked	SP
3 OAKWOOD ROAD PINNER HA5 3UD		Scale	Size
Drawing Title		1:100	A2
EXISTING FLOOR PLANS, ELEVATIONS & CROSS SECTION		Project No.	Drawing No.
		2348	PE-01
		Rev.	-