



**13 HARLYN DRIVE, PINNER, HA5 2DF**  
**3.6m DEEP REAR EXTENSION**

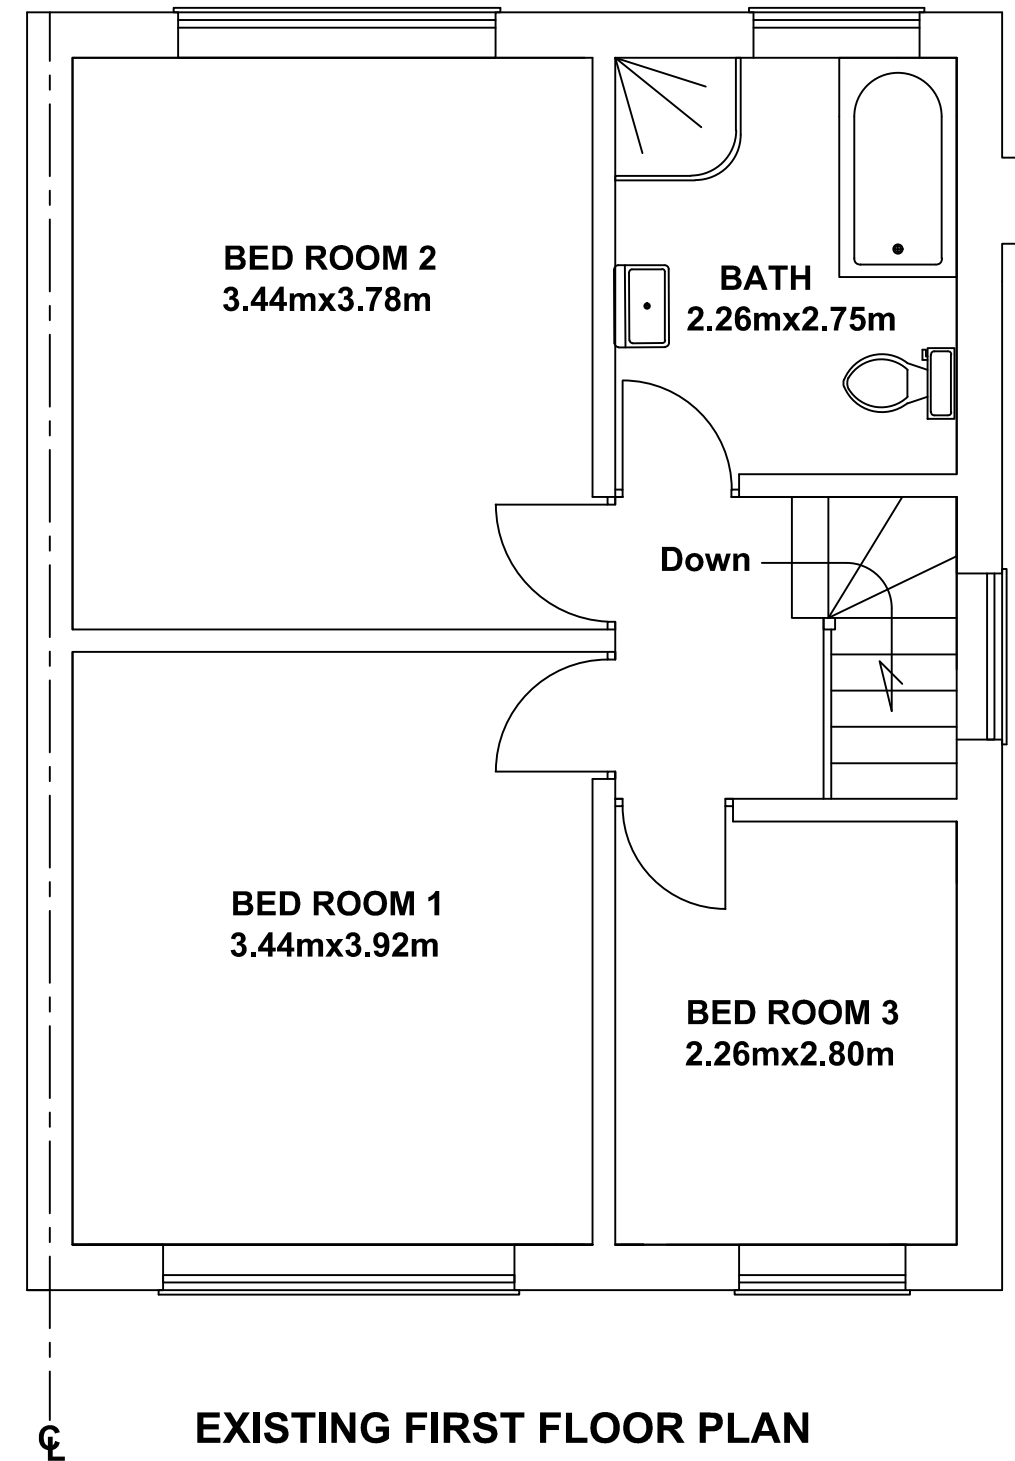

**SCALE:**

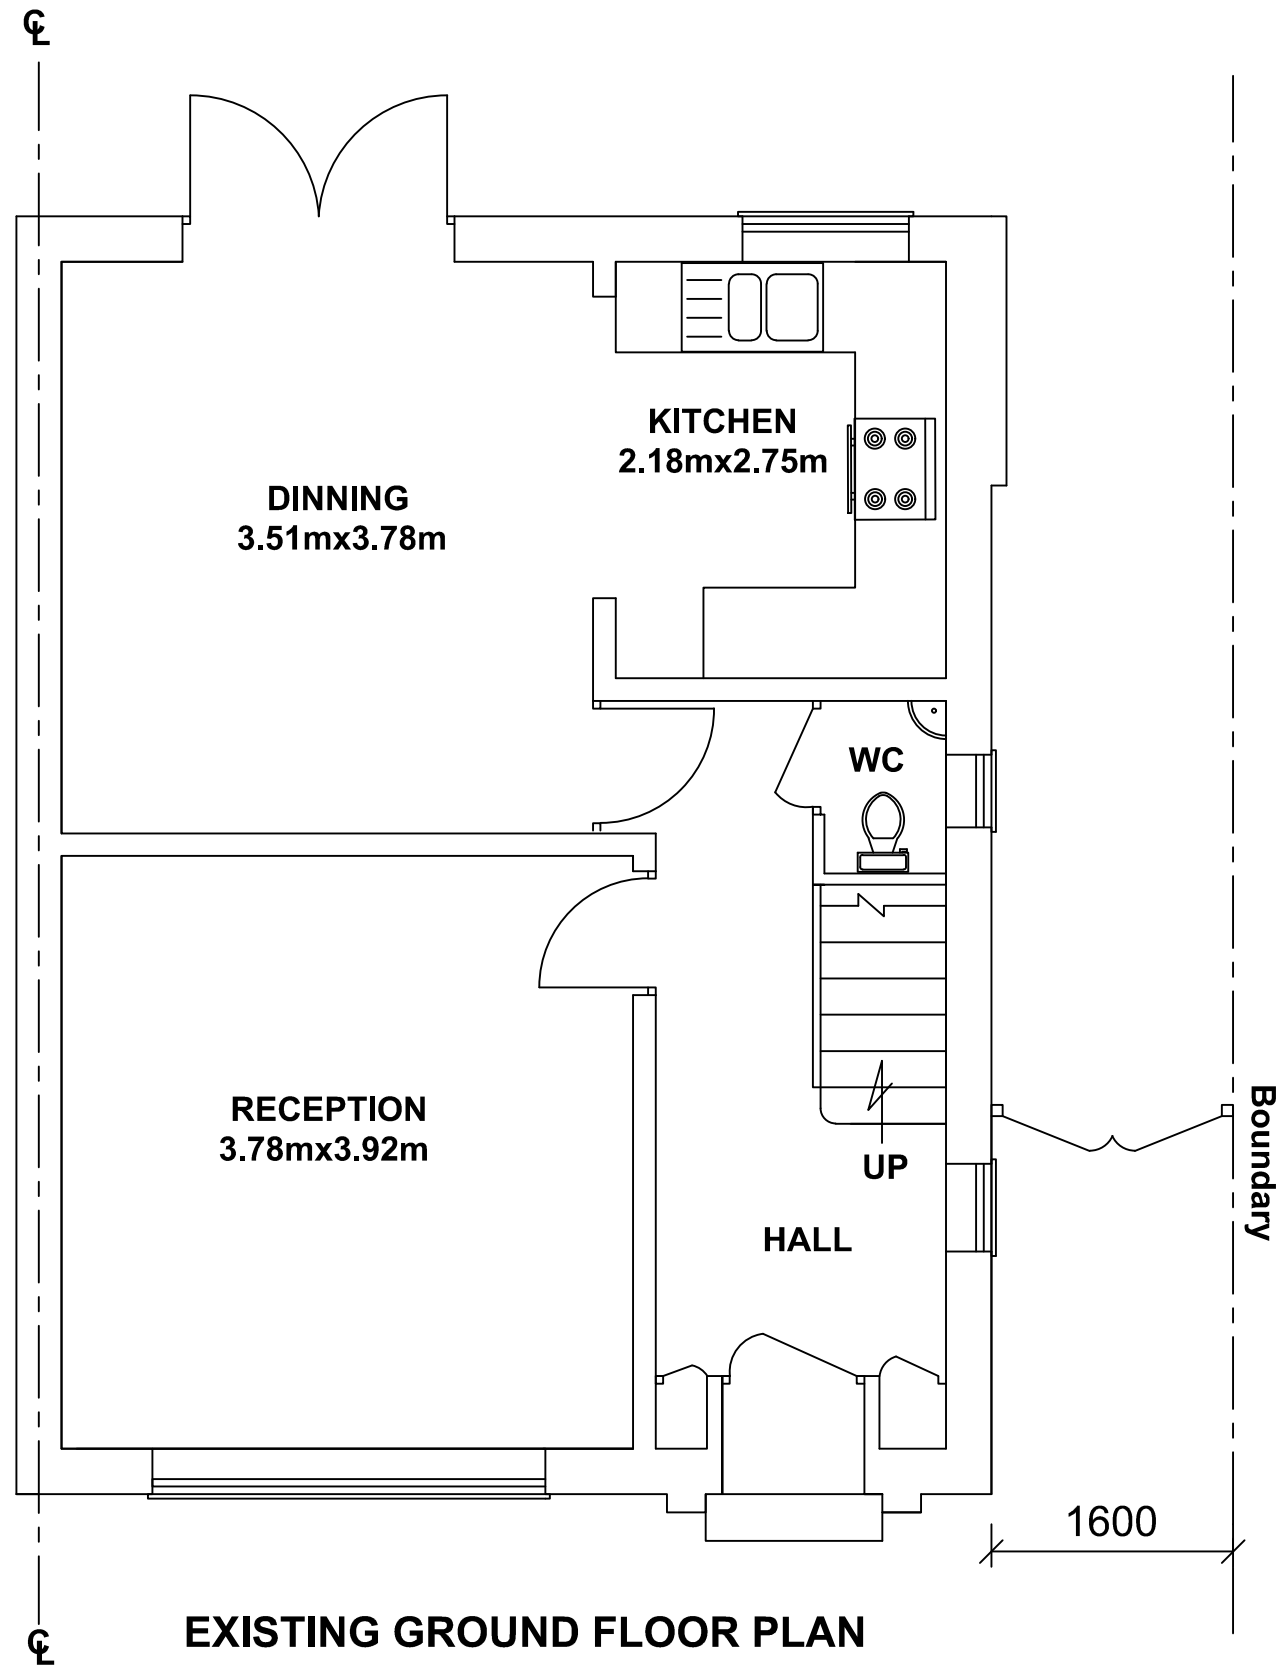