


13 HARLYN DRIVE, PINNER, HA5 2DF  
3.6m DEEP REAR EXTENSION

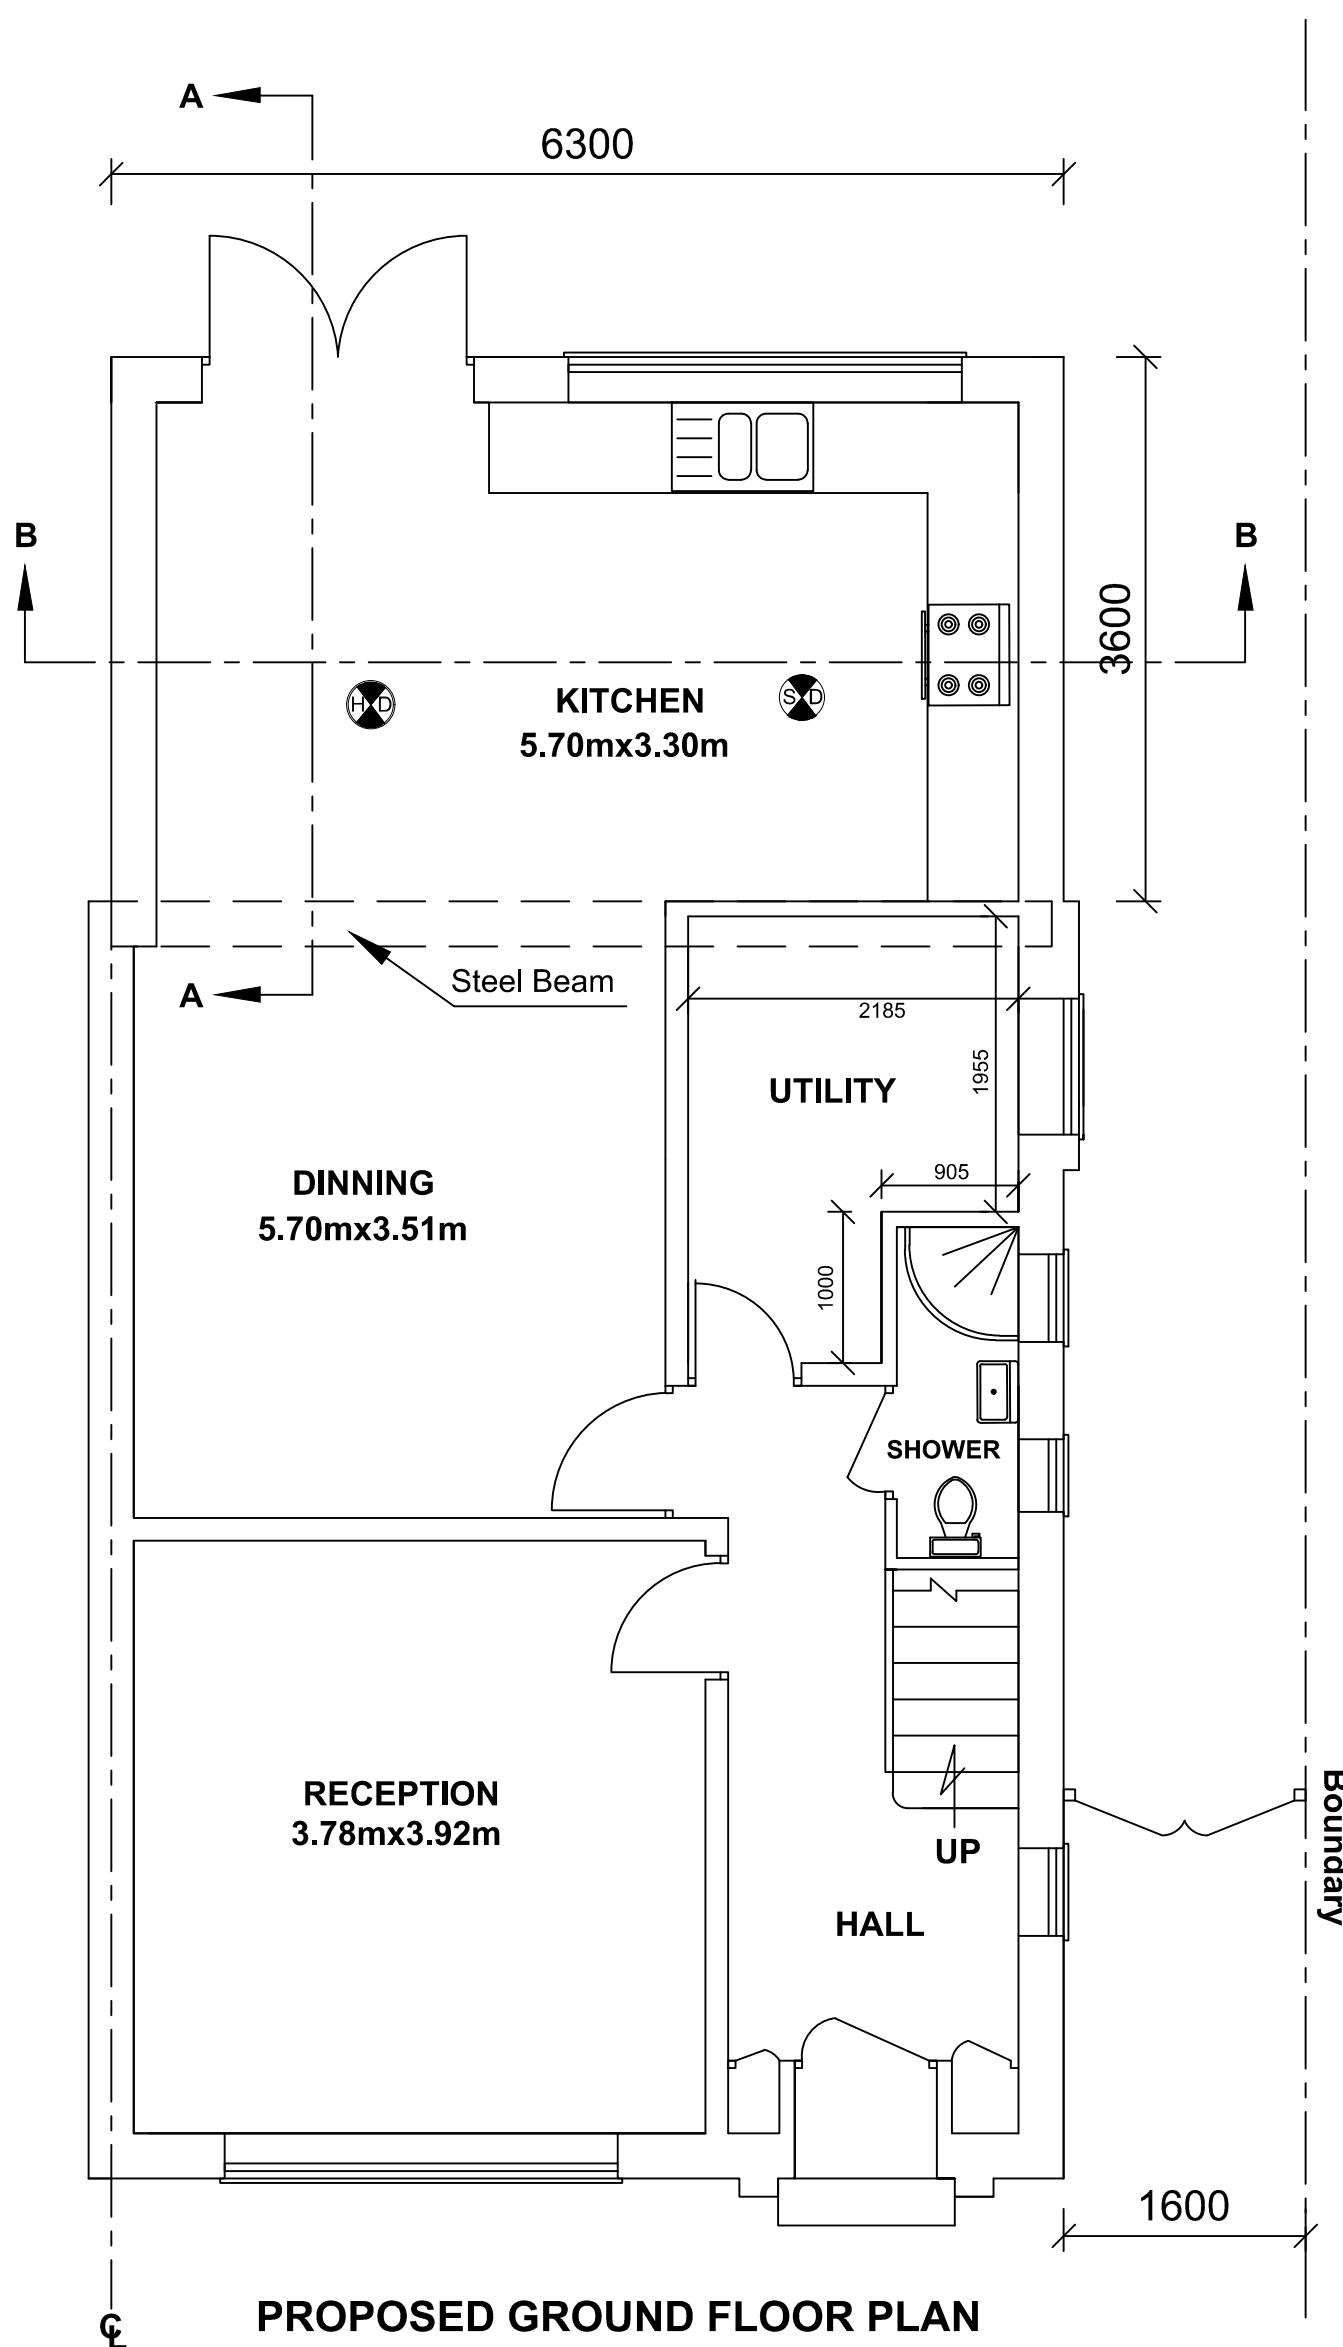

SCALE:

m	5	4	3	2	1