


**13 HARLYN DRIVE, PINNER, HA5 2DF**  
**4m DEEP REAR EXTENSION**

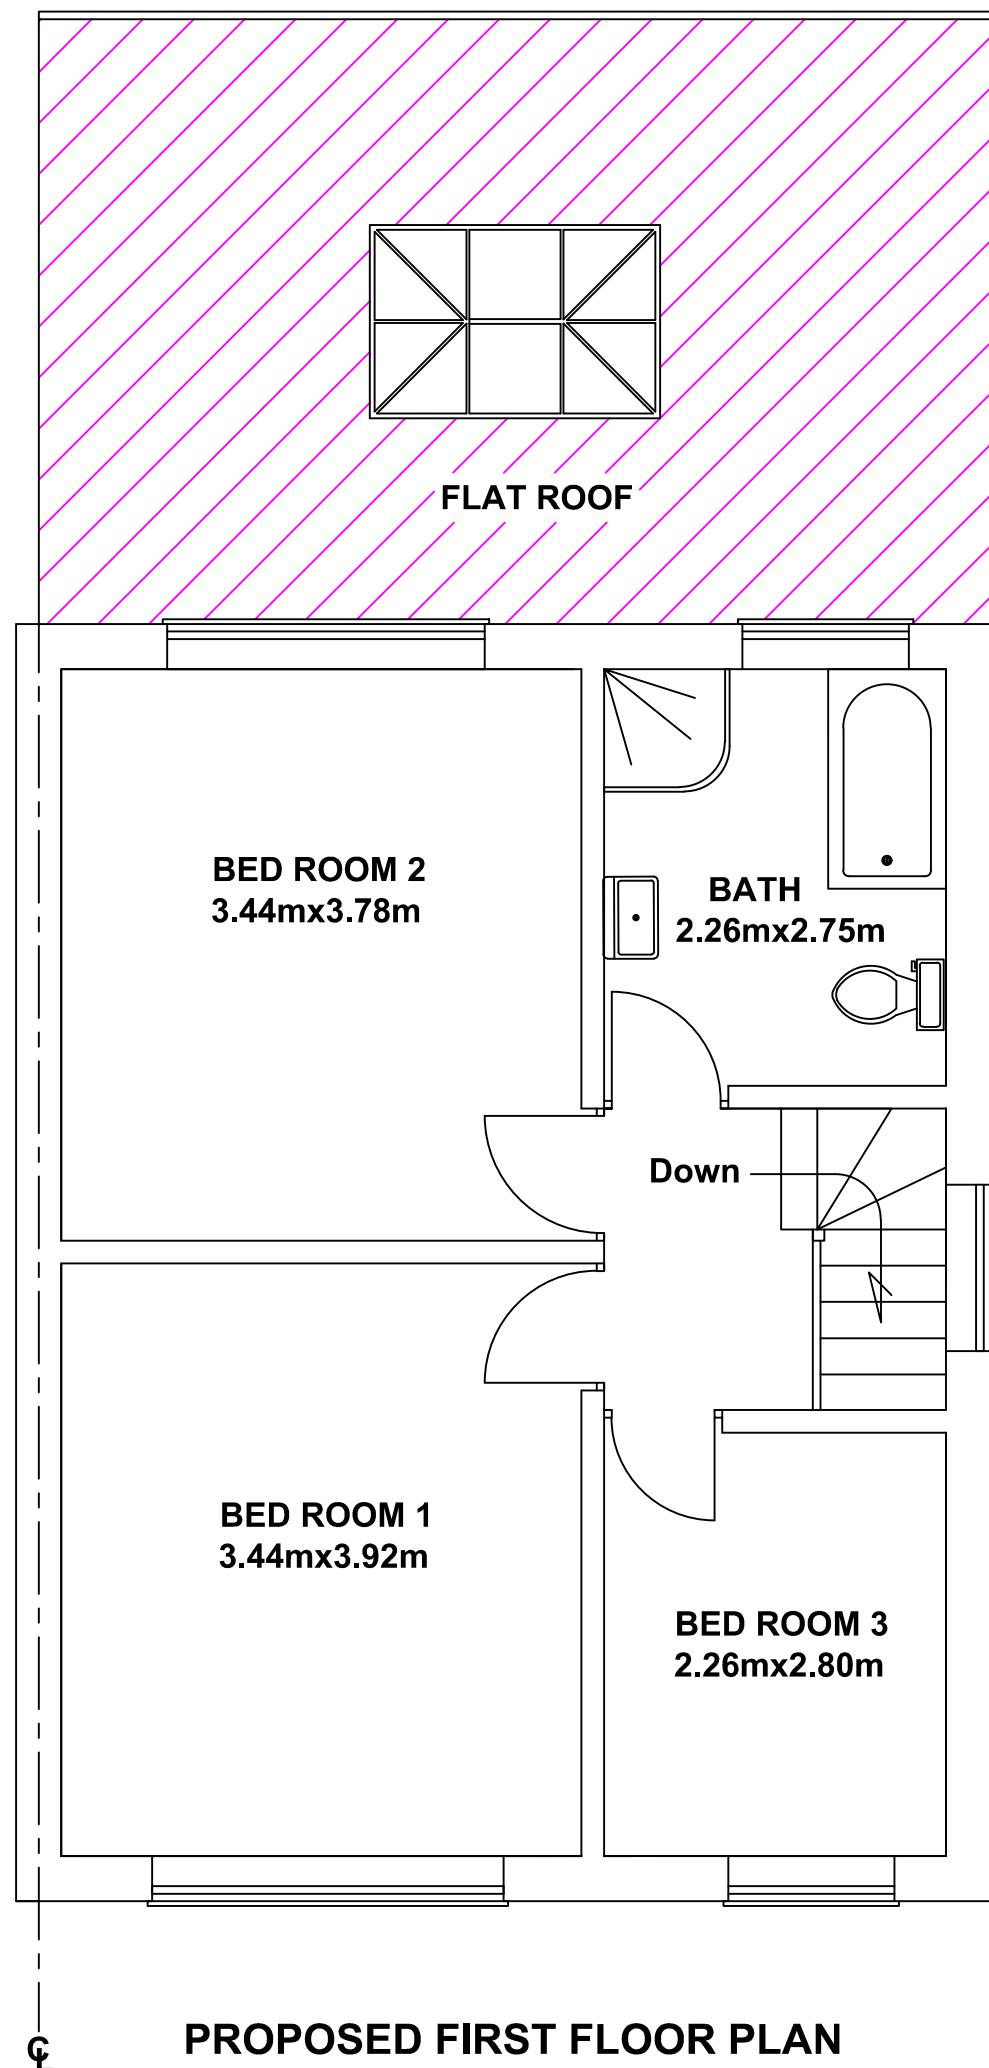

## PROPOSED FIRST FLOOR PLAN

**SCALE:**

SCALE:

m												
5		4		3		2		1				