

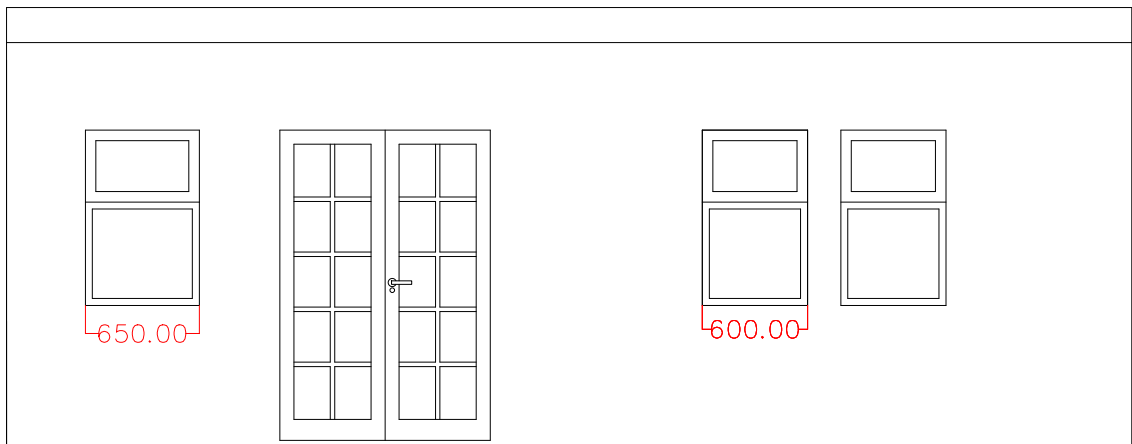
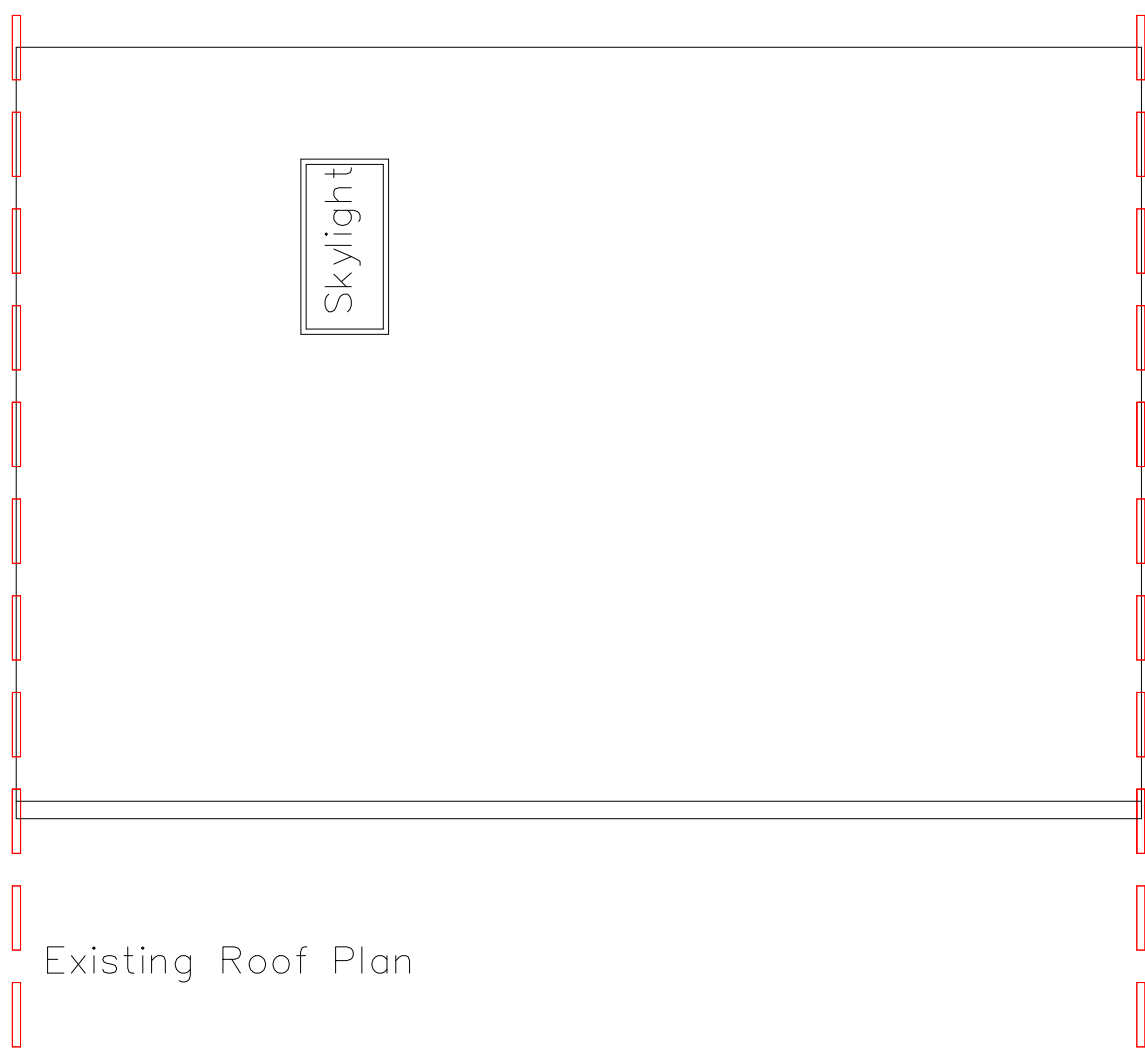
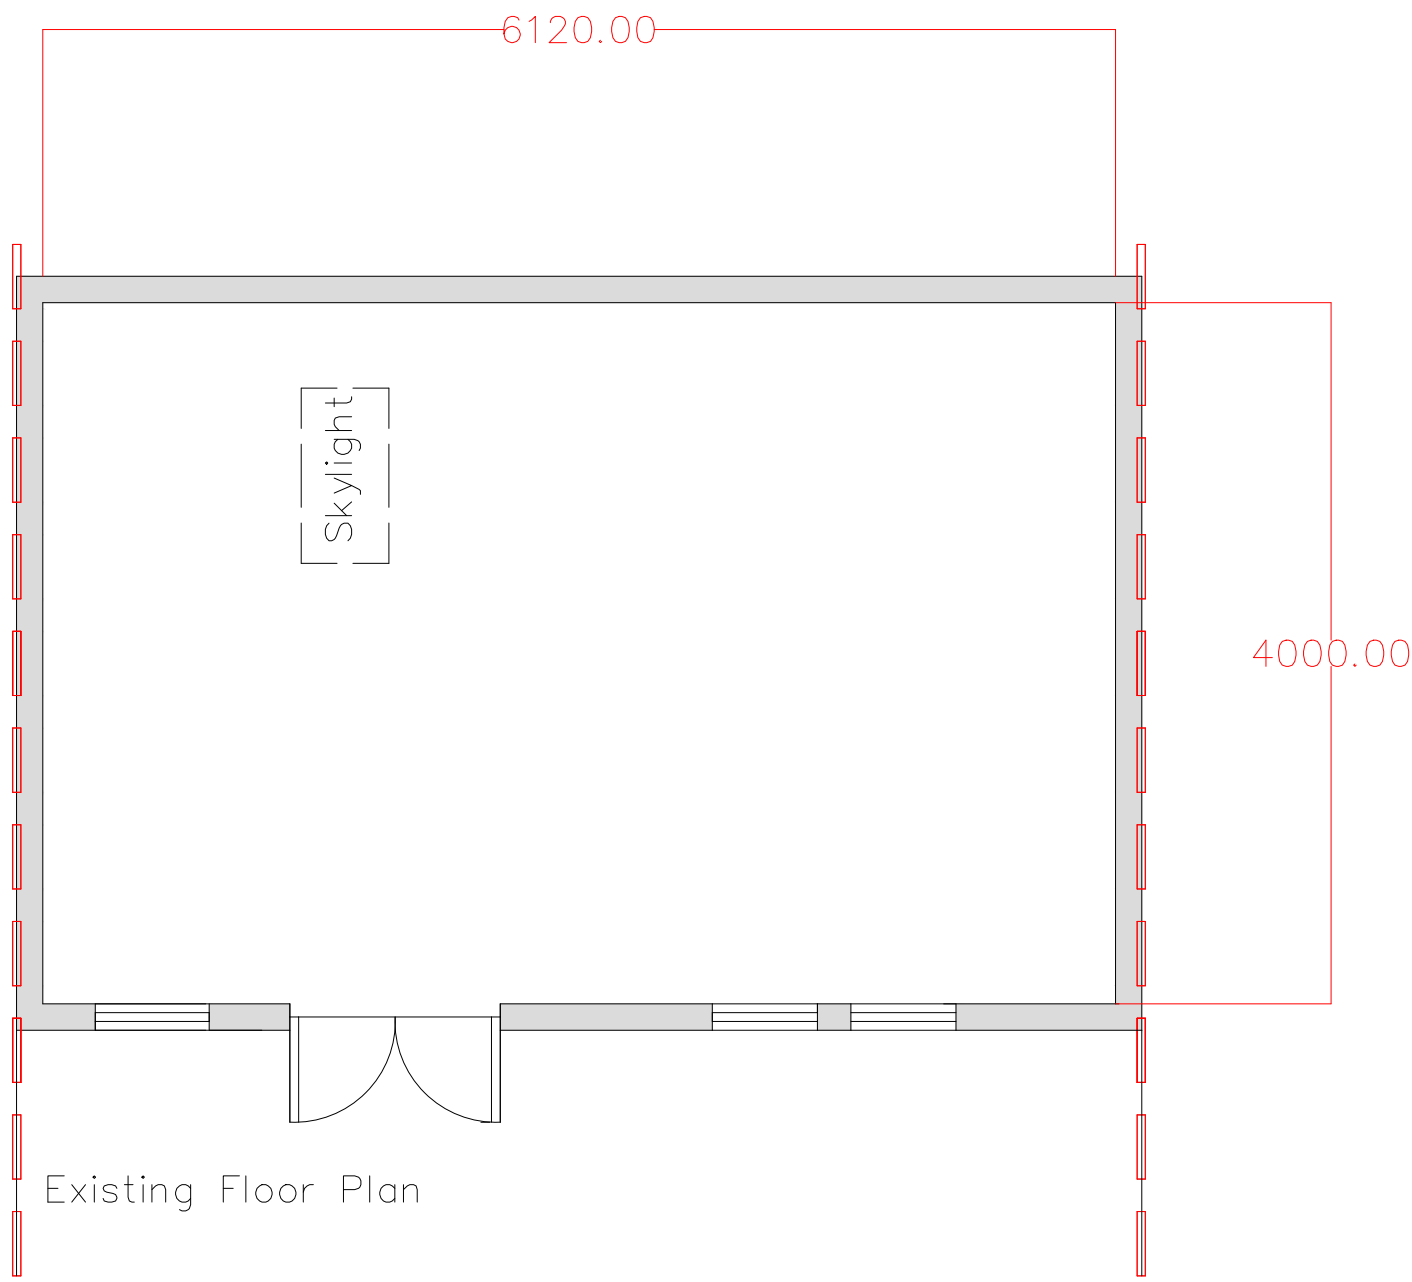
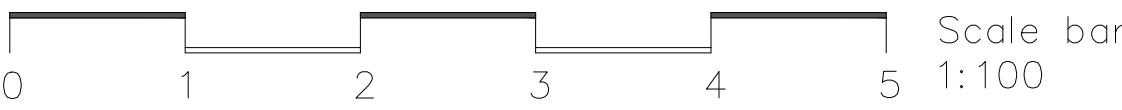
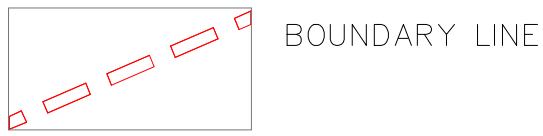
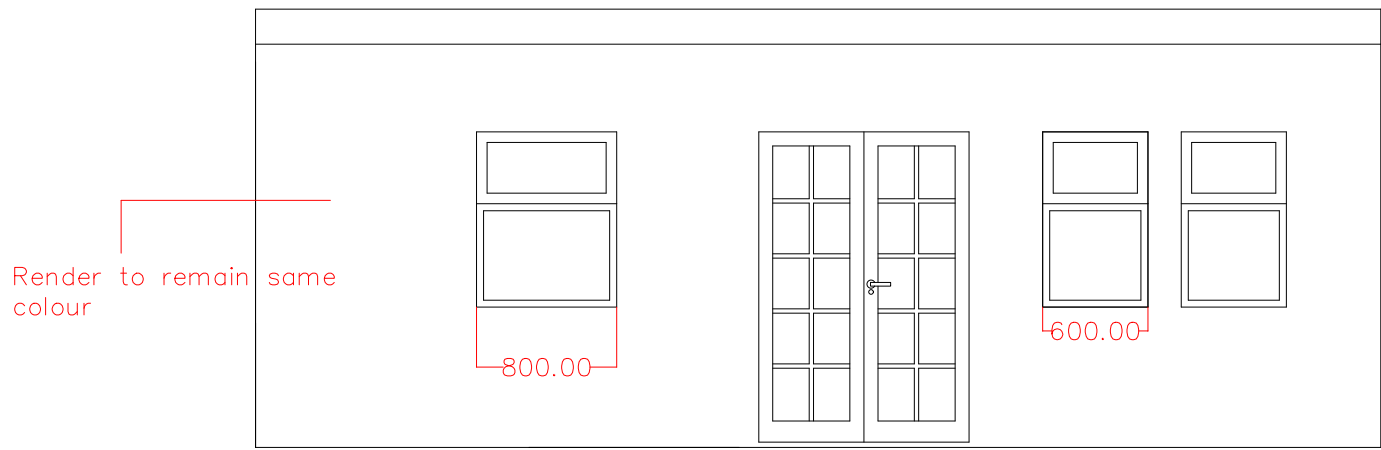


EXISTING DRAWINGS

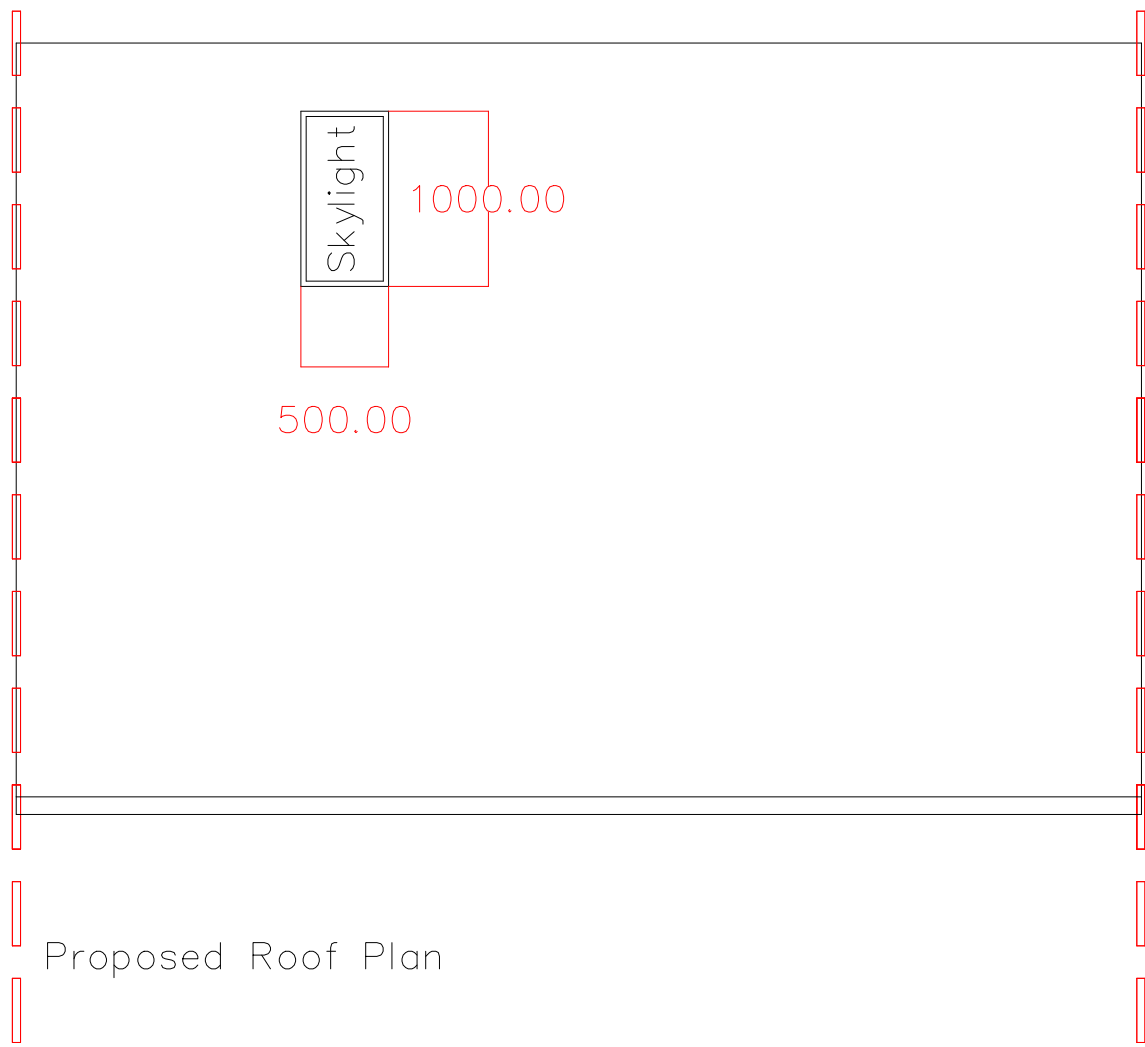

PROPOSED DRAWINGS

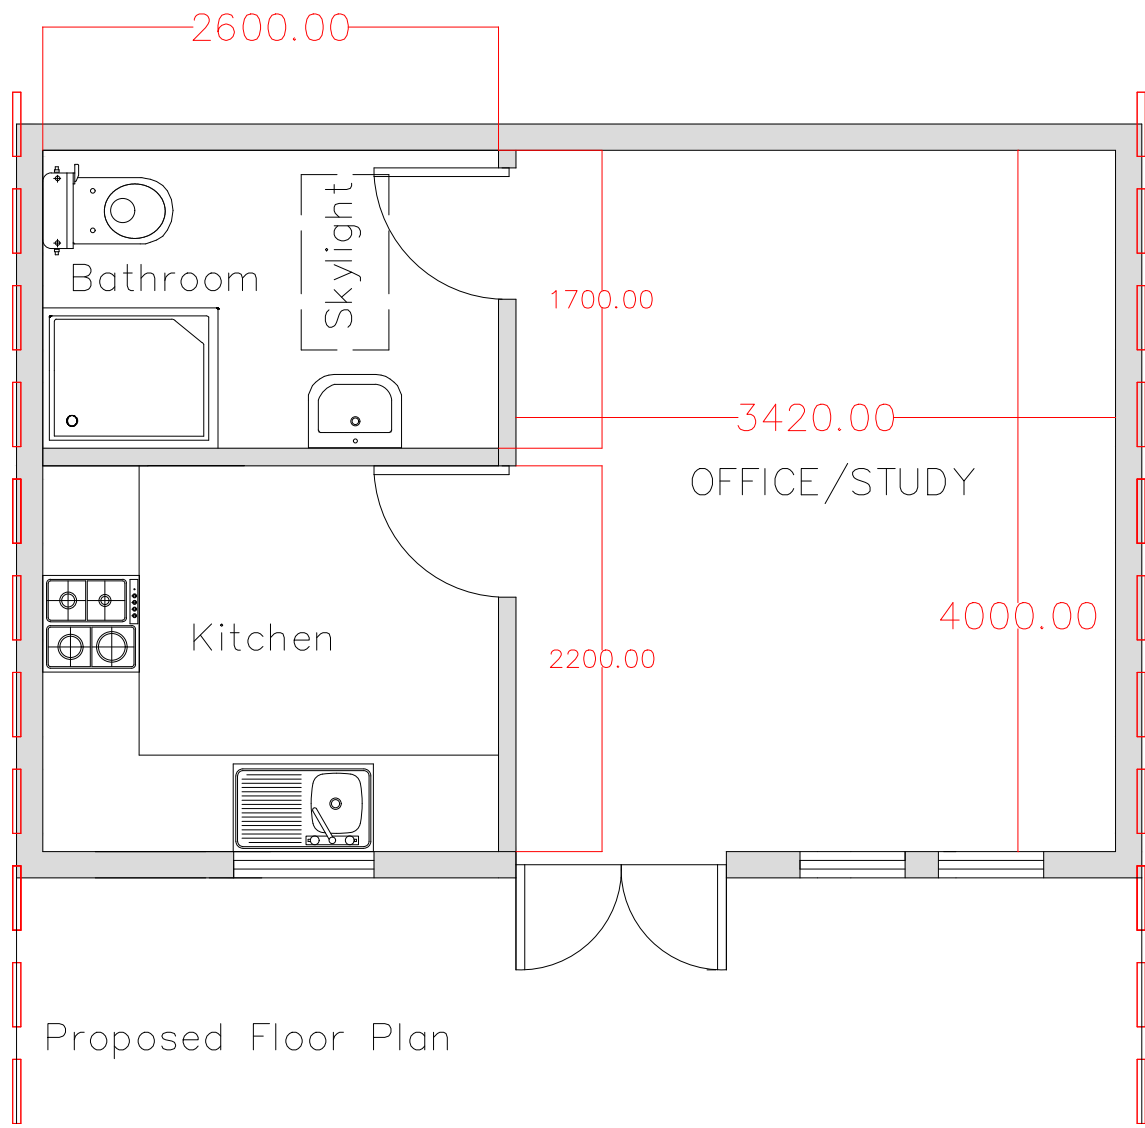

NOTES	DRAWING TITLE: EXISTING/PROPOSED DRAWING			
ALL DIMENSONS, SCALES, LEVELS TO BE VERIFIED ON SITE	REVISIONS	A	ISSUED FOR: PLANNING	
	DATE: 19/07/2022		DRAWN BY: J.M	
	SCALE: 1:100 @ A1		DRAWING A401 01	
	CLIENT/S: Jameash T		NUMBER:	
	SITE ADDRESS:		87 lea Crescent, Ruislip HA4 6PW	