

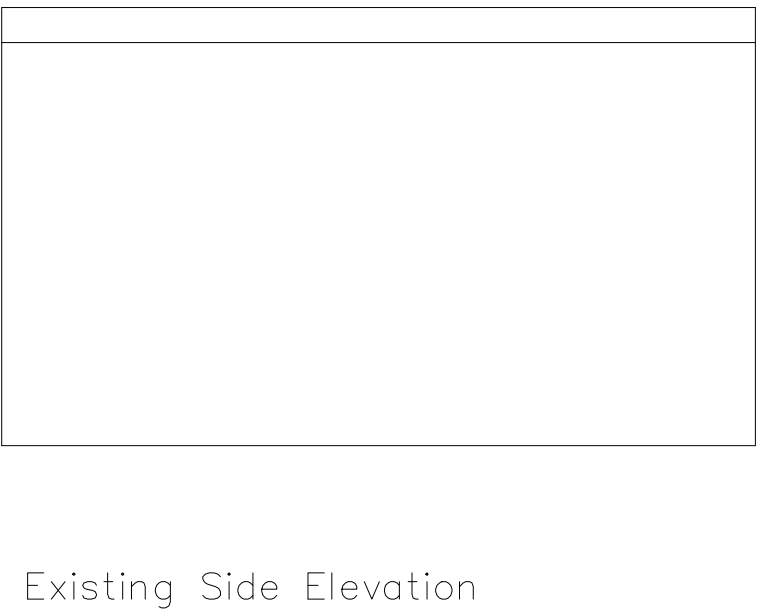
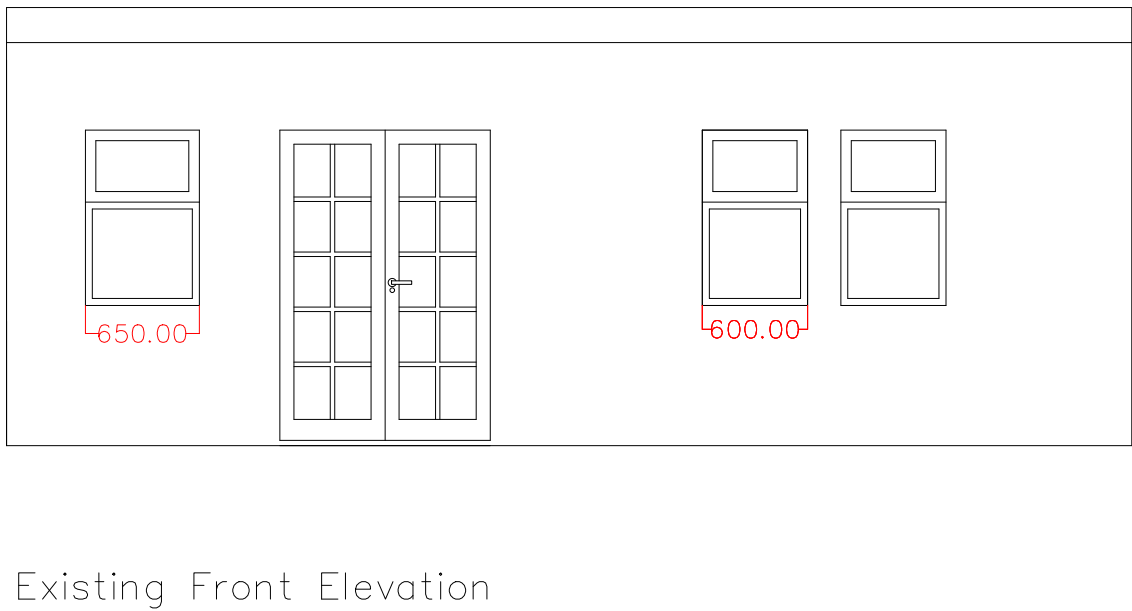
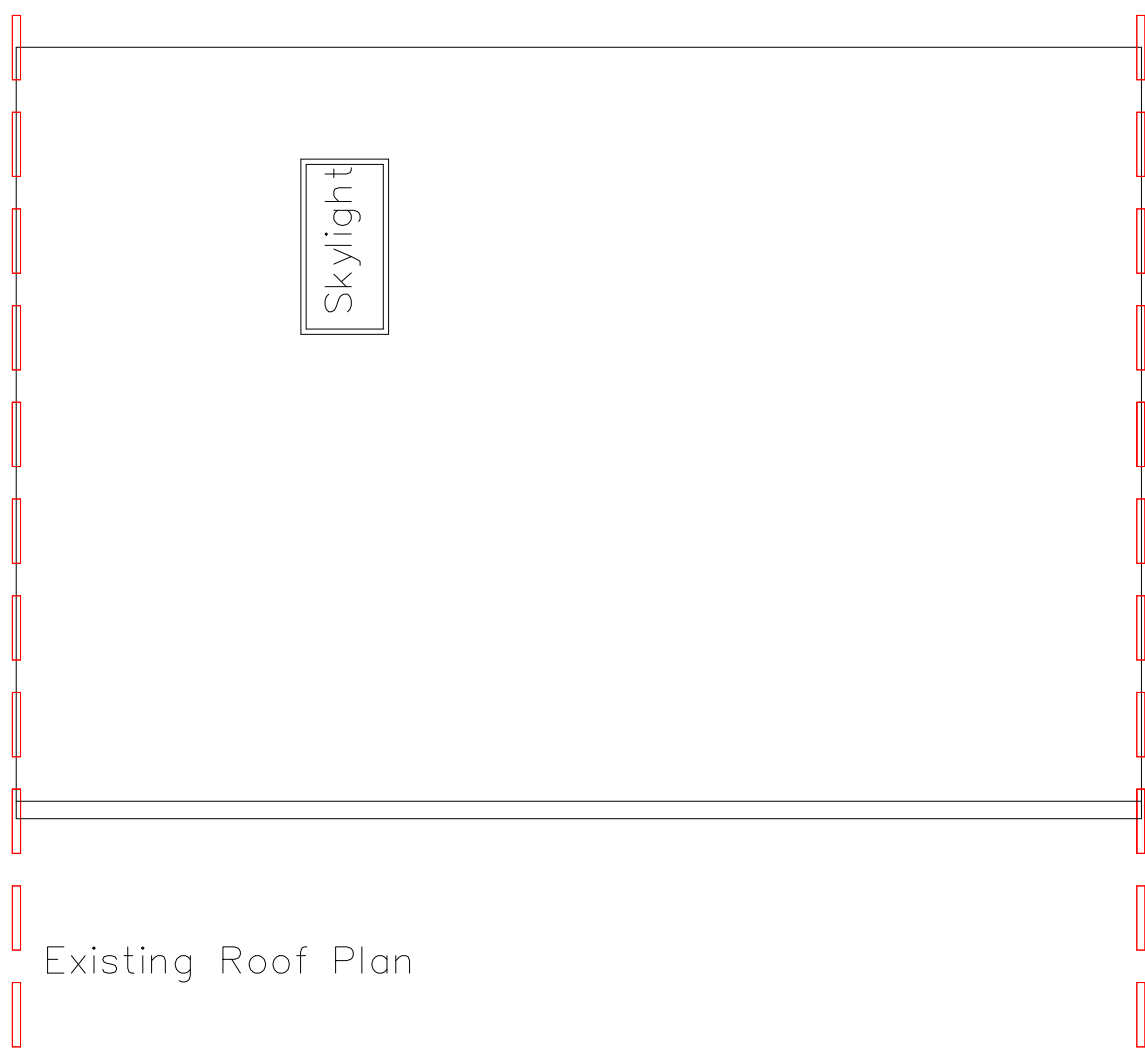
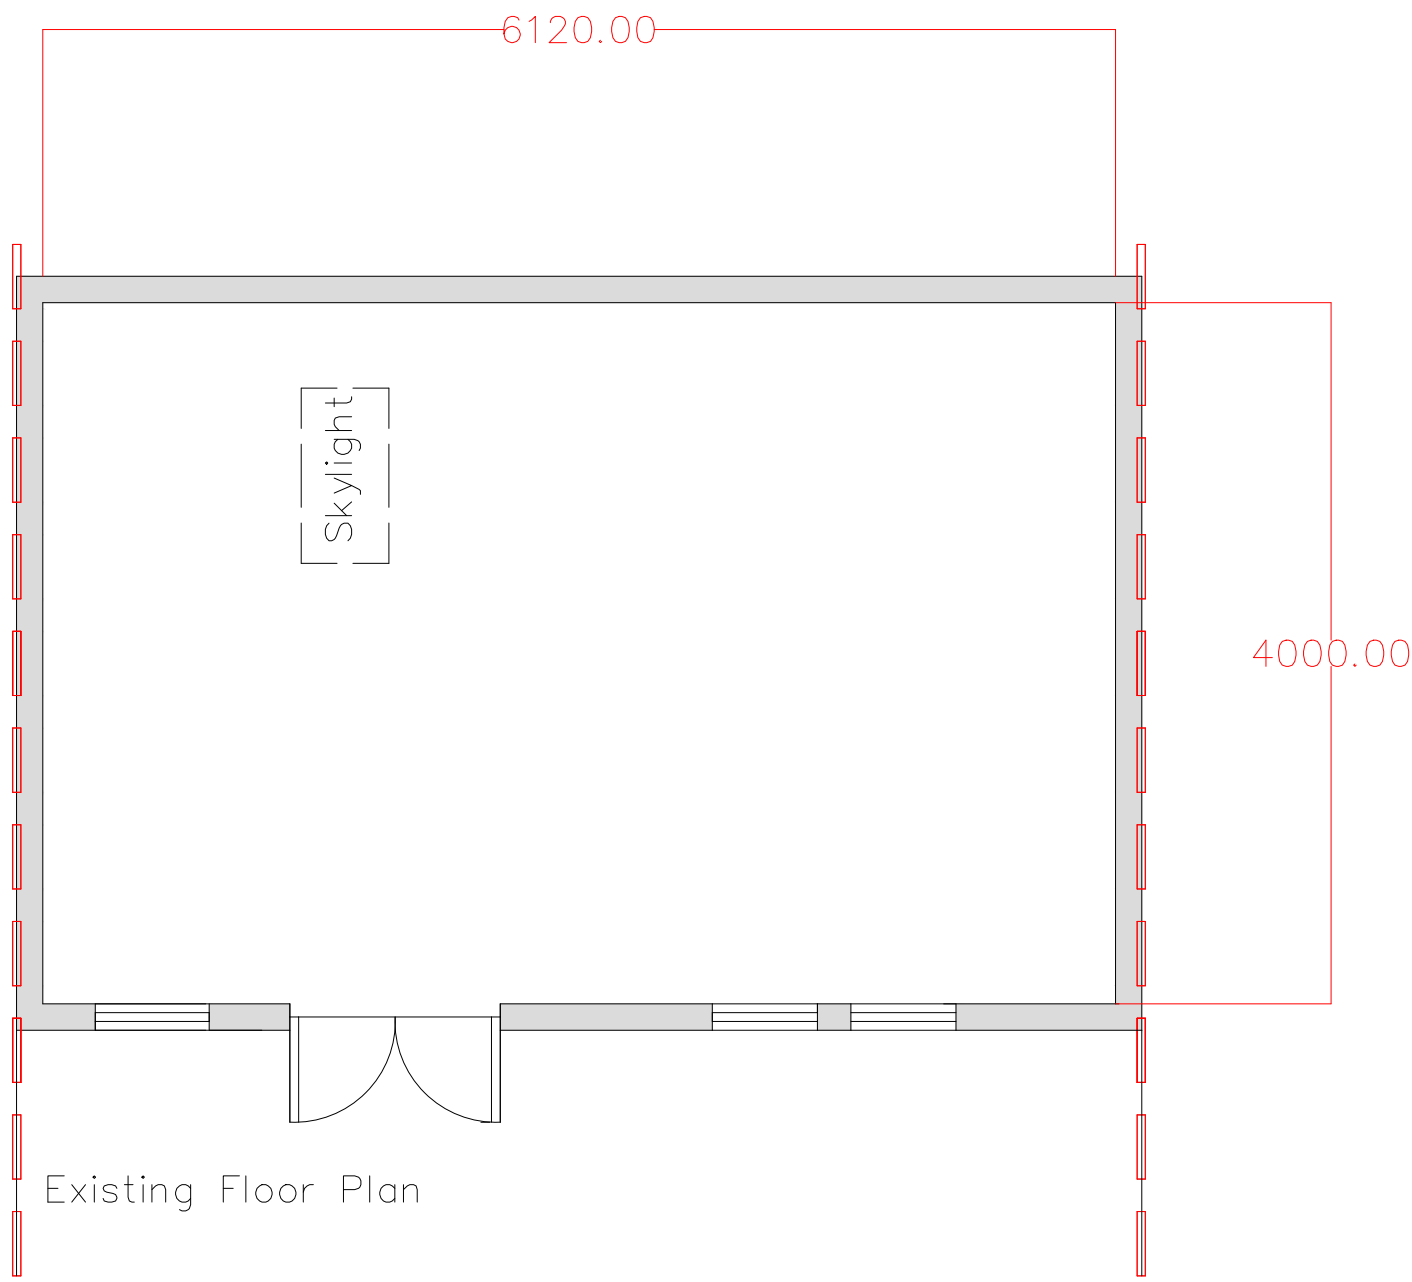
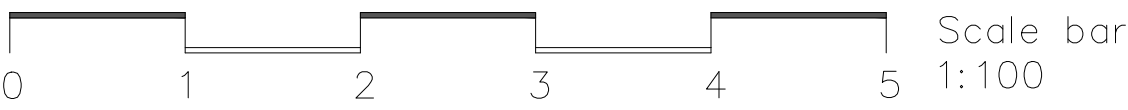
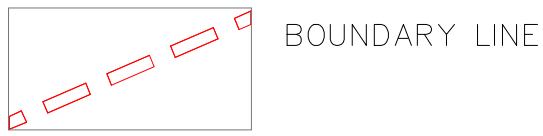
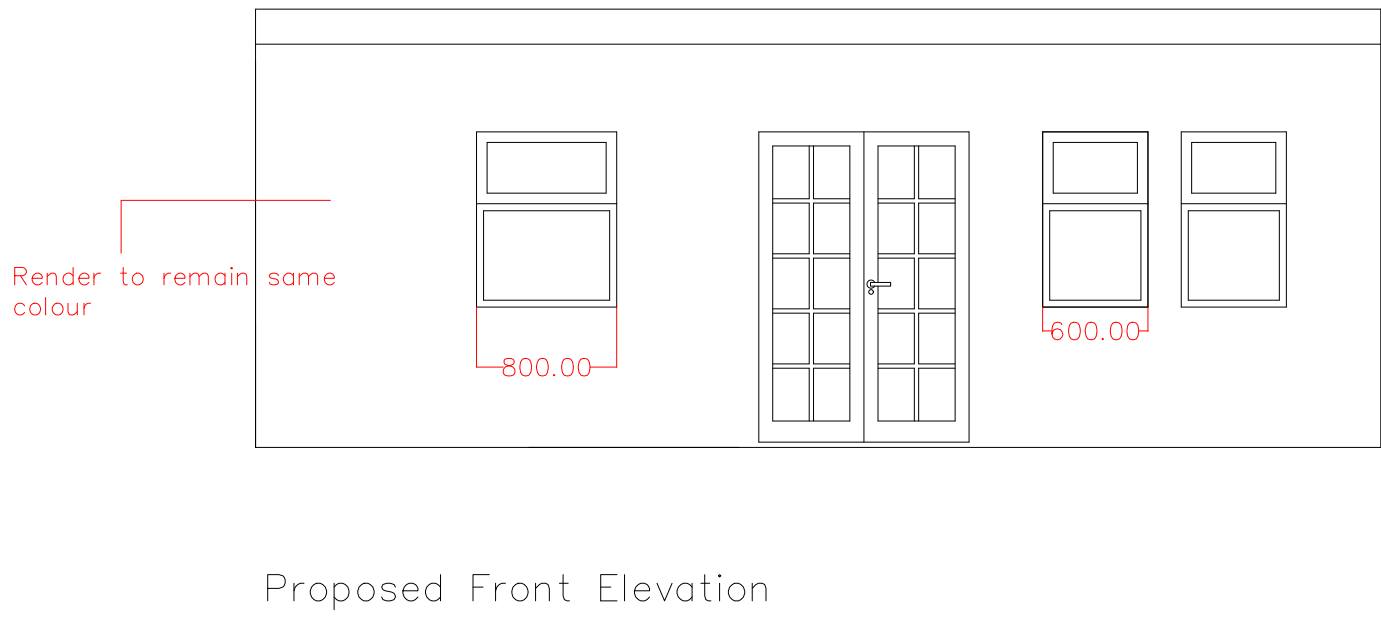


EXISTING DRAWINGS

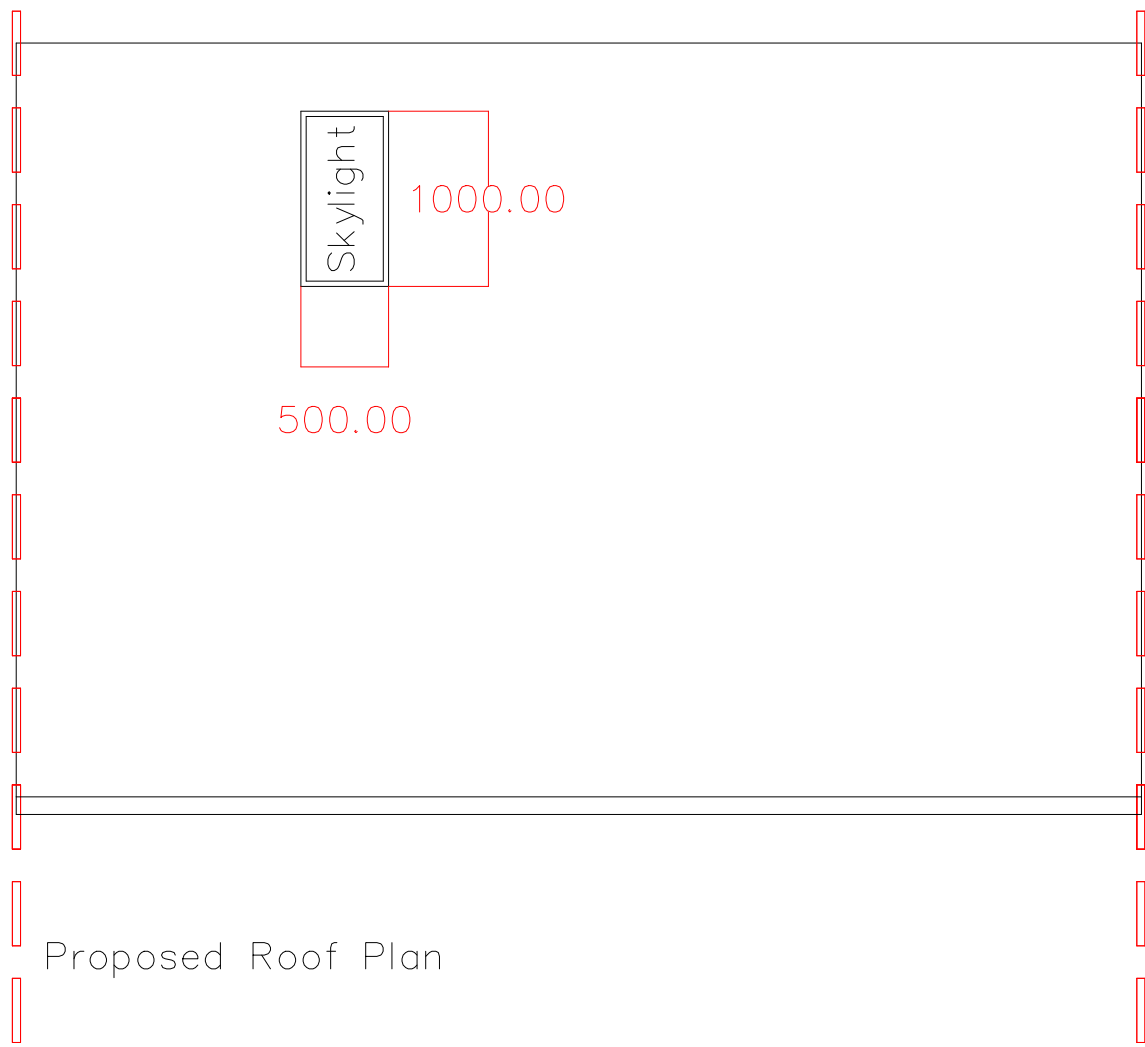

PROPOSED DRAWINGS

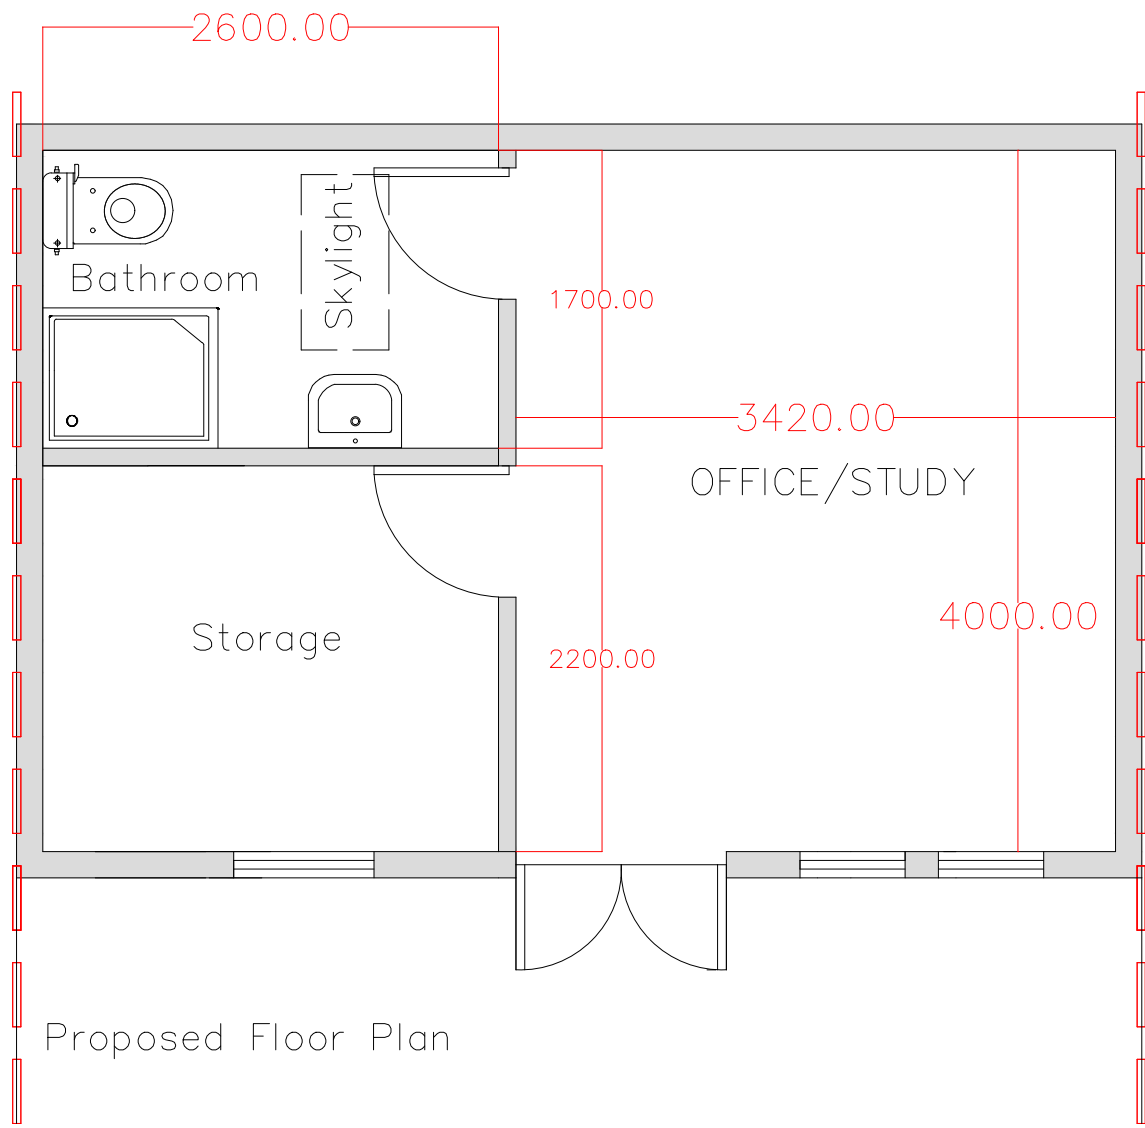

NOTES	DRAWING TITLE: EXISTING/PROPOSED DRAWING			
ALL DIMENSONS, SCALES, LEVELS TO BE VERIFIED ON SITE	REVISIONS	B	ISSUED FOR: PLANNING	
	DATE: 21/12/2022		DRAWN BY: J.M	
	SCALE: 1:100 @ A1	DRAWING A401 01 Revision B		
	CLIENT/S: Jameesh T	NUMBER:		
SITE ADDRESS:	87 Ilea Crescent, Ruislip HA4 6PW			