




PROPOSED BLOCK PLAN  
SCALE 1:200

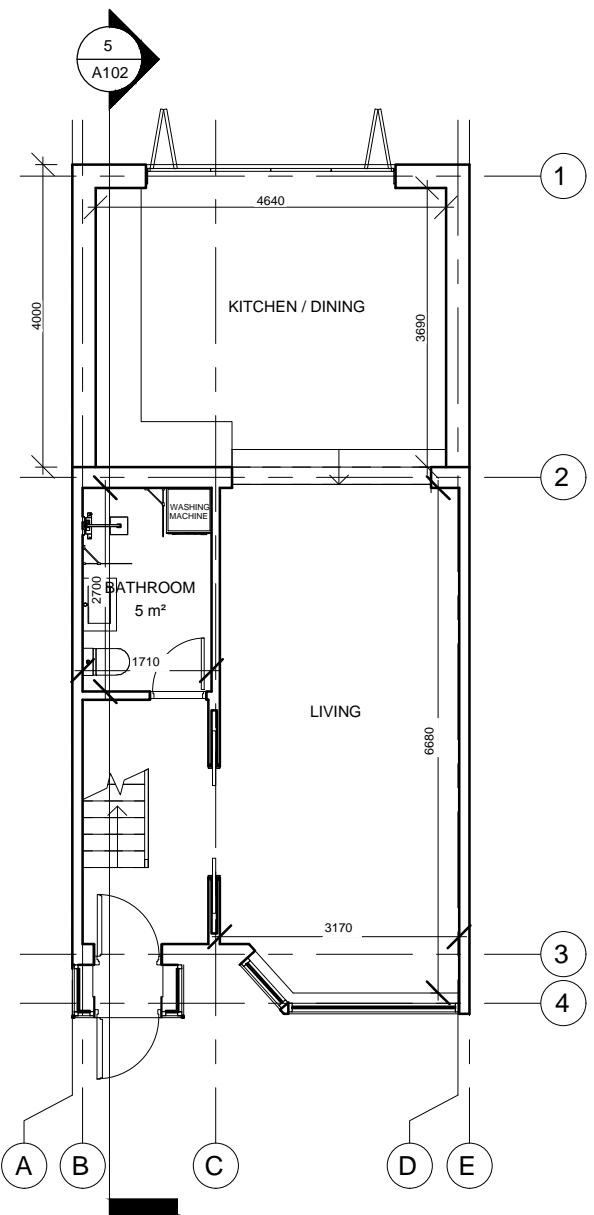

PROPOSED GROUND FLOOR PLAN

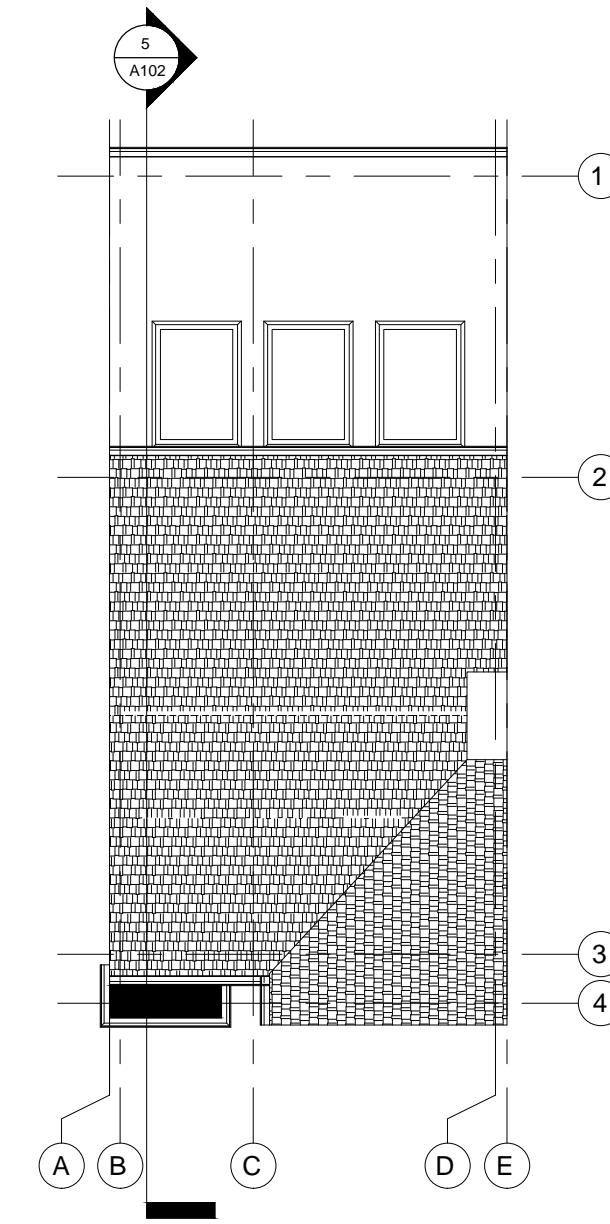

PROPOSED ROOF PLAN

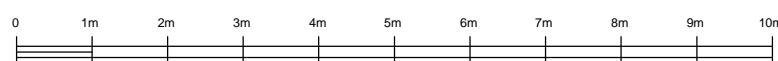

<b>STUDIO CAD PROJECTS</b> Architectural Designers <b>SCP</b> TEL: 079 581 581 90 E-mail: scoprojects@onet.eu	
PROJECT: <b>36 SEATON GARDENS</b> <b>RUISLIP HA4 0AX</b> PROPOSED PLANS	
SCALE: 1:50 (A1) 1:100 (A3) DATE: DEC 2020	PROJECT No: <b>2201208-1</b>

THIS DRAWING MUST NOT BE REPRODUCED, MULTIPLIED OR SUBMITTED TO THE INSPECTION OF THIRD PARTIES WITHOUT OUR PRIOR PERMISSION.  
ALL DIMENSIONS TO BE CHECKED AND VERIFIED ON SITE