




PROPOSED REAR ELEVATION

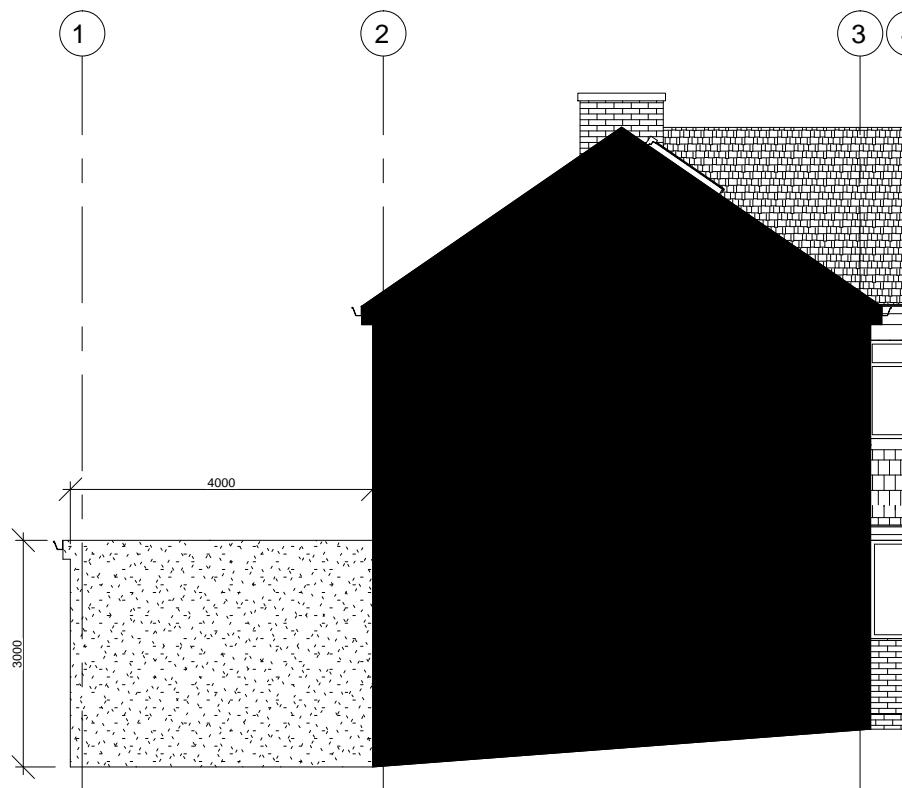


PROPOSED LEFT SIDE ELEVATION

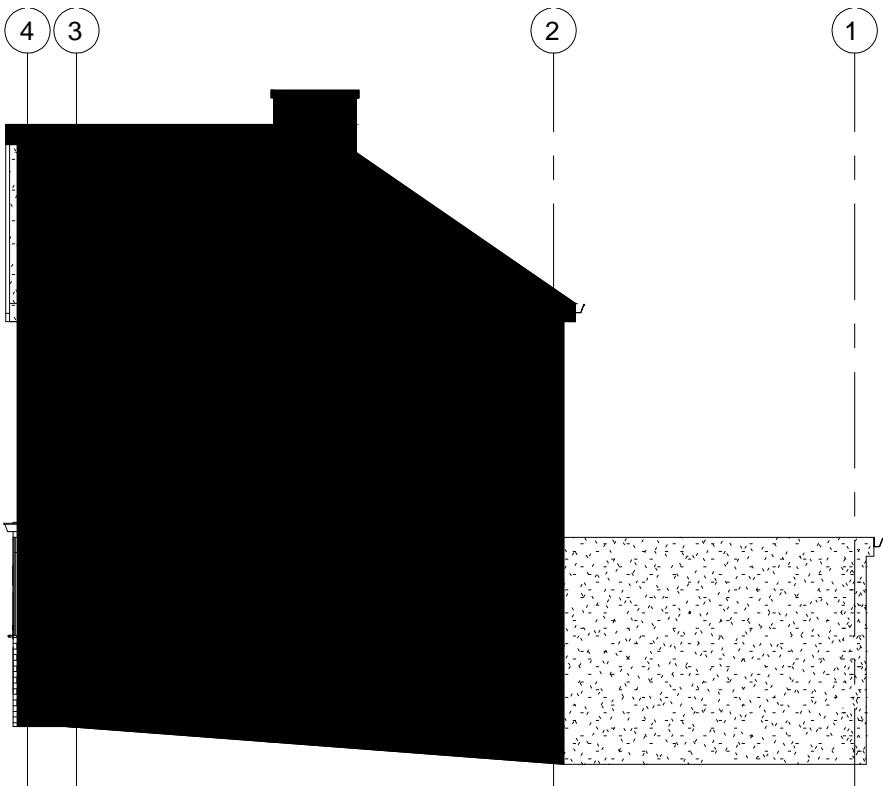

PROPOSED RIGHT SIDE ELEVATION

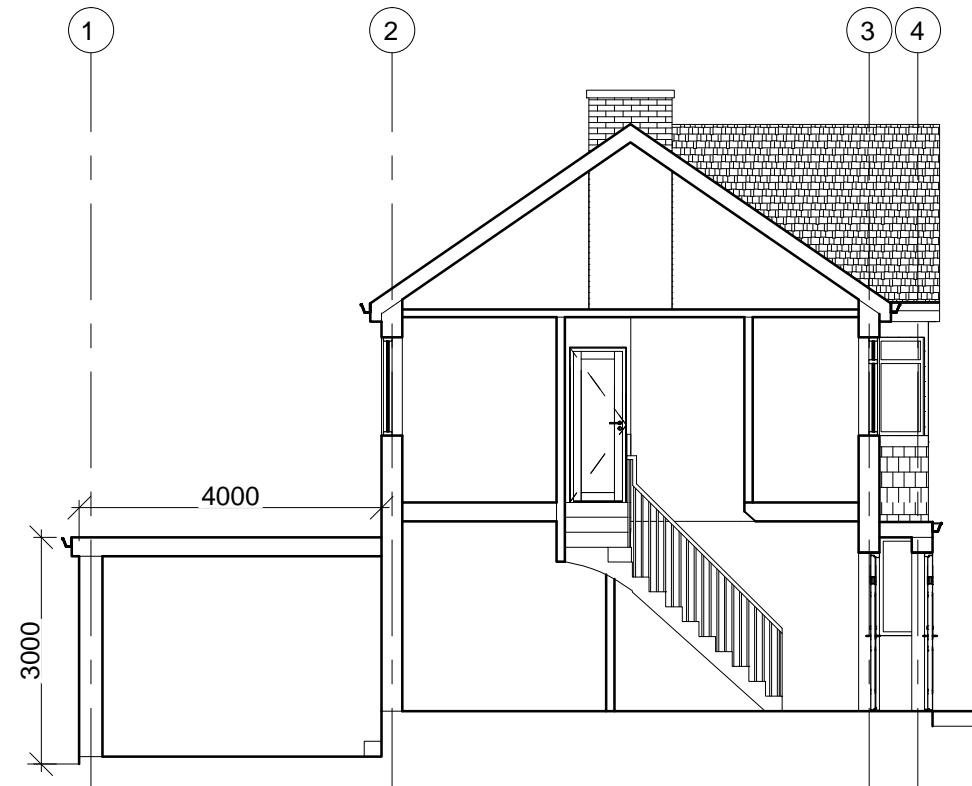

PROPOSED SECTION

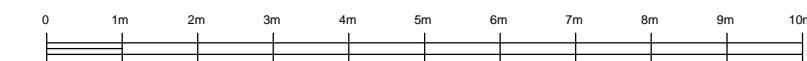

 <b>STUDIO CAD PROJECTS</b> Architectural Designers TEL: 079 591 581 90 E-mail: <a href="mailto:scoprojects@onet.eu">scoprojects@onet.eu</a>	
<b>PROJECT:</b> <b>36 SEATON GARDENS</b> <b>RUISLIP HA4 0AX</b> <b>PROPOSED ELEVATIONS AND SECTION</b>	
SCALE: 1:50 (A1) 1:100 (A3) DATE: DEC 2020	PROJECT No: 2201208-2
<small>THIS DRAWING MUST NOT BE REPRODUCED, MULTIPLIED OR SUBMITTED TO THE INSPECTION OF THIRD PARTIES WITHOUT OUR PRIOR PERMISSION. ALL DIMENSIONS TO BE CHECKED AND VERIFIED ON SITE</small>	