




EXISTING BLOCK PLAN  
SCALE 1:200

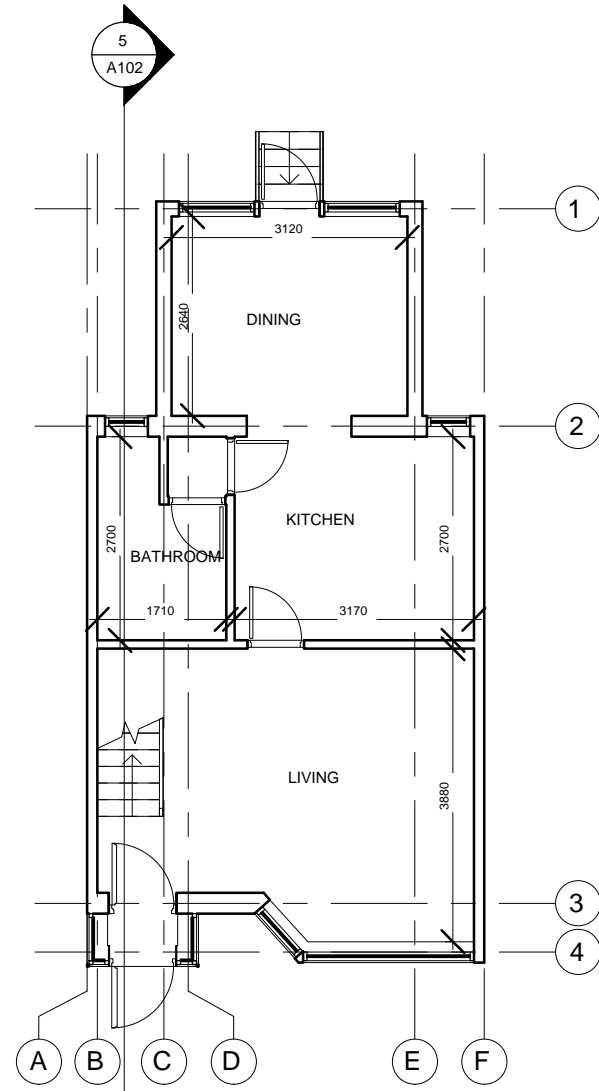


EXISTING GROUND FLOOR PLAN

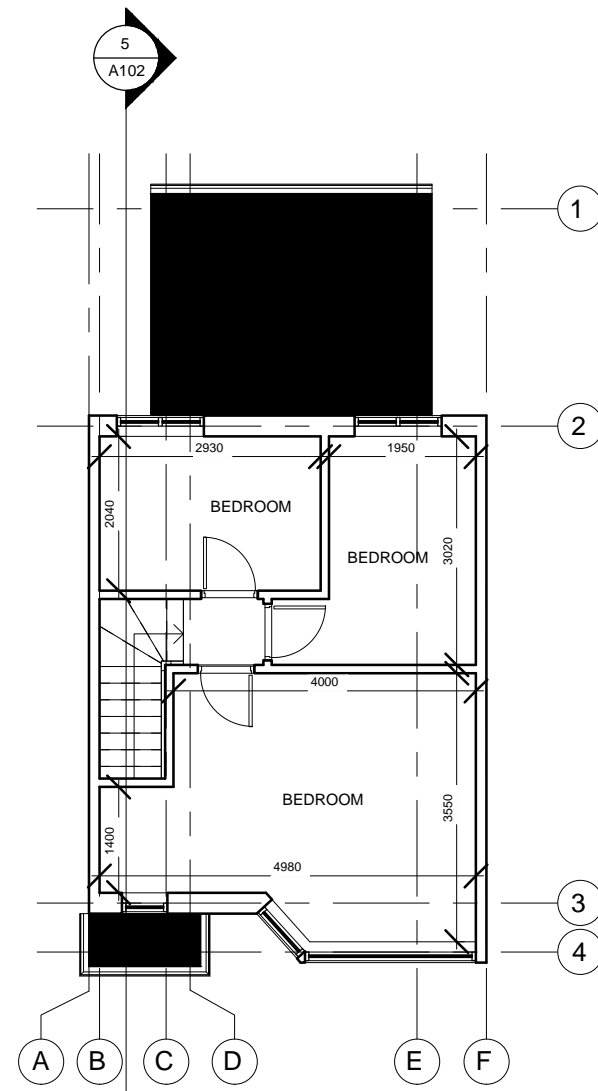

EXISTING FIRST FLOOR PLAN

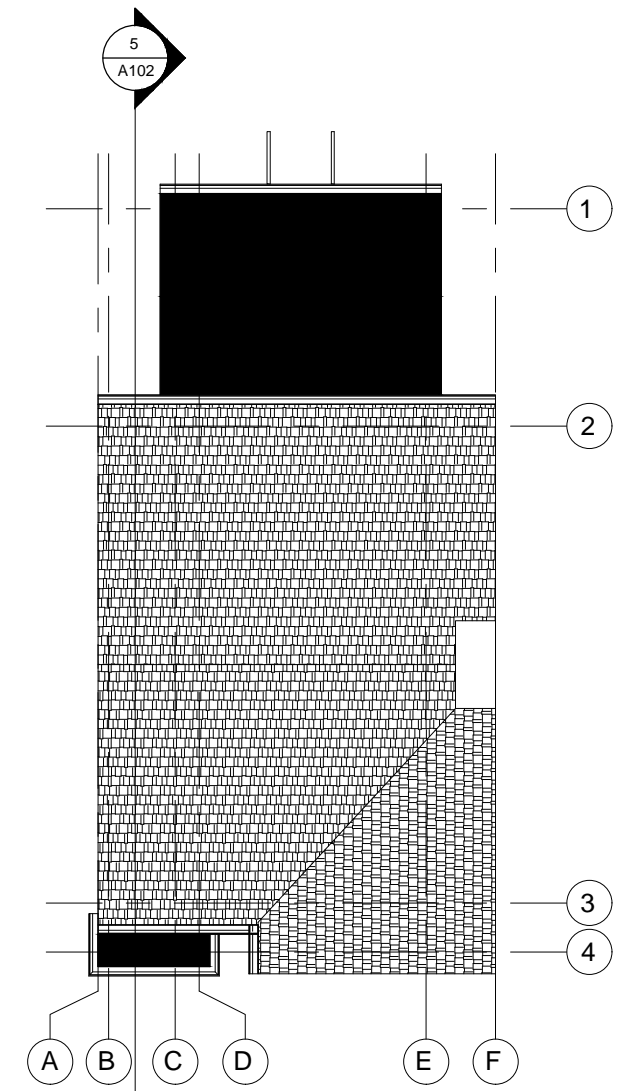

EXISTING ROOF PLAN

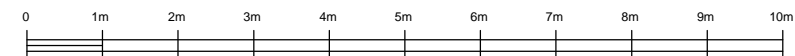

 <b>STUDIO CAD PROJECTS</b> Architectural Designers TEL: 079 581 561 90 E-mail: scp.projects@onet.eu	
PROJECT: <b>36 SEATON GARDENS</b> <b>RUISLIP HA4 OAX</b> EXISTING PLANS	
SCALE: 1:50 (A1) 1:100 (A3) DATE: DEC 2020	PROJECT No: <b>2201207-01</b>
<small>THIS DRAWING MUST NOT BE REPRODUCED, MULTIPLIED OR SUBMITTED TO THE INSPECTION OF THIRD PARTIES WITHOUT OUR PRIOR PERMISSION. ALL DIMENSIONS TO BE CHECKED AND VERIFIED ON SITE.</small>	