





EXISTING FRONT ELEVATION

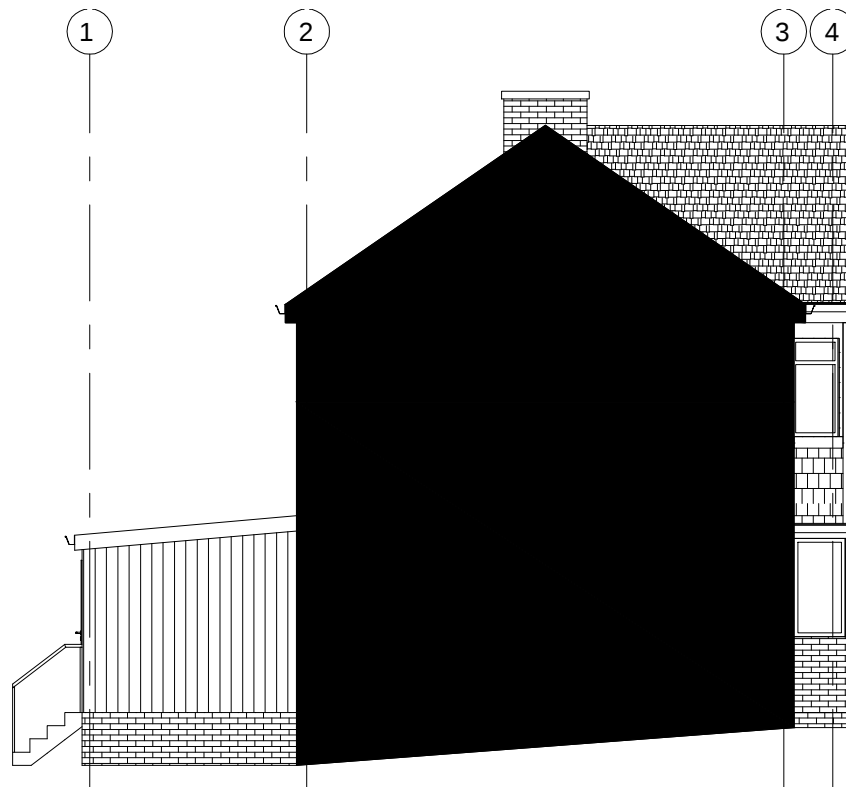


EXISTING LEFT SIDE ELEVATION




EXISTING REAR ELEVATION

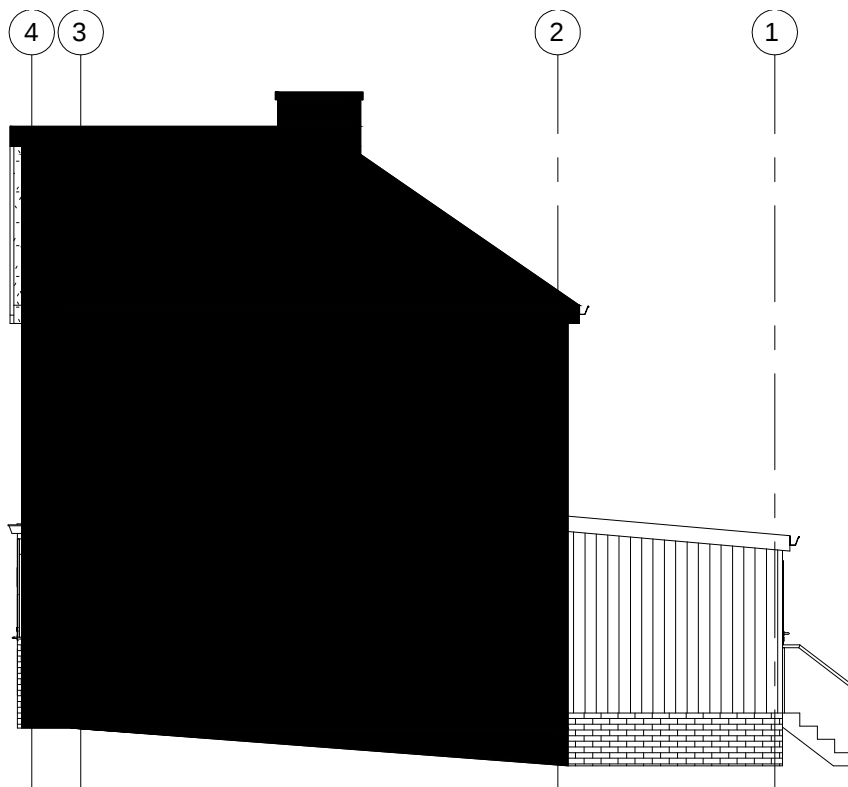

EXISTING RIGHT SIDE ELEVATION

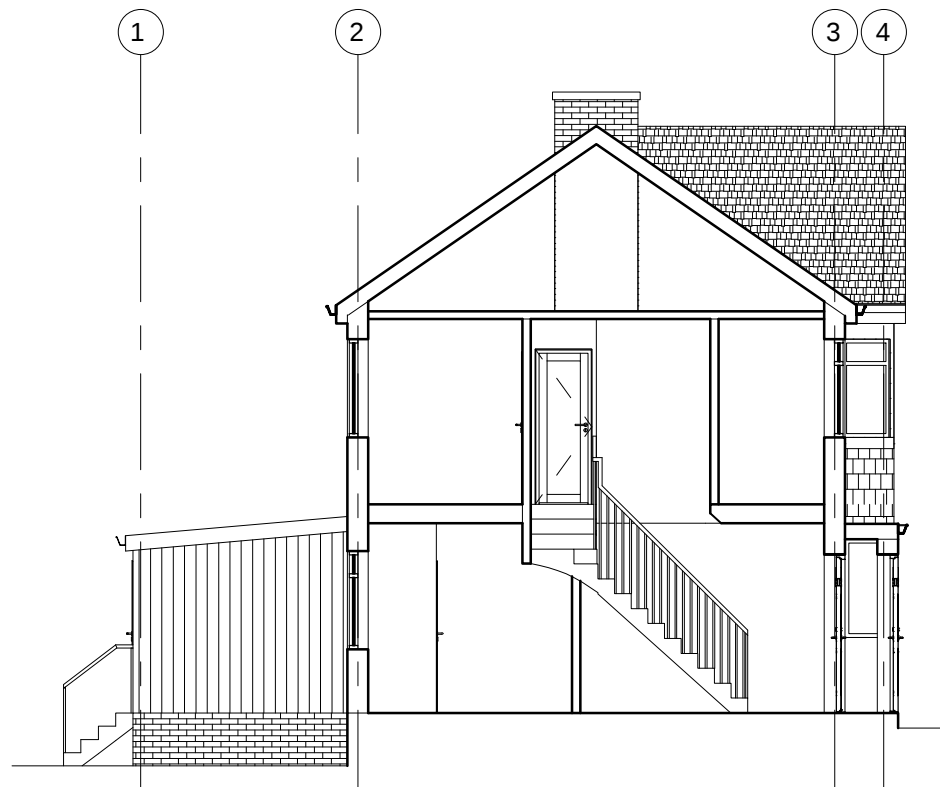

EXISTING SECTION

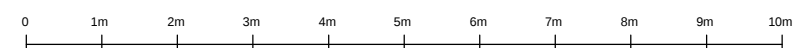

 STUDIO CAD PROJECTS Architectural Designers TEL: 079 581 581 50 E-mail: scp.projects@onet.eu	
PROJECT: 36 SEATON GARDENS RUISLIP HA4 OAX EXISTING ELEVATIONS AND SECTION	
SCALE: 1:50 (A1) 1:100 (A3) DATE: DEC 2020	PROJECT No: 2201207-02
THIS DRAWING MUST NOT BE REPRODUCED, MULTIPLIED OR SUBMITTED TO THE INSPECTION OF THIRD PARTIES WITHOUT OUR PRIOR PERMISSION. ALL DIMENSIONS TO BE CHECKED AND VERIFIED ON SITE	