



FRONT ELEVATION

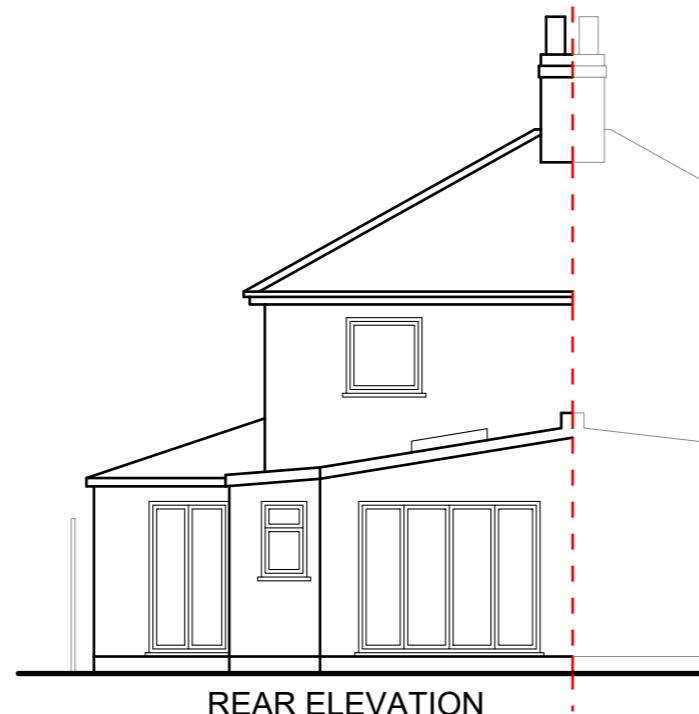


REAR ELEVATION




SIDE ELEVATION

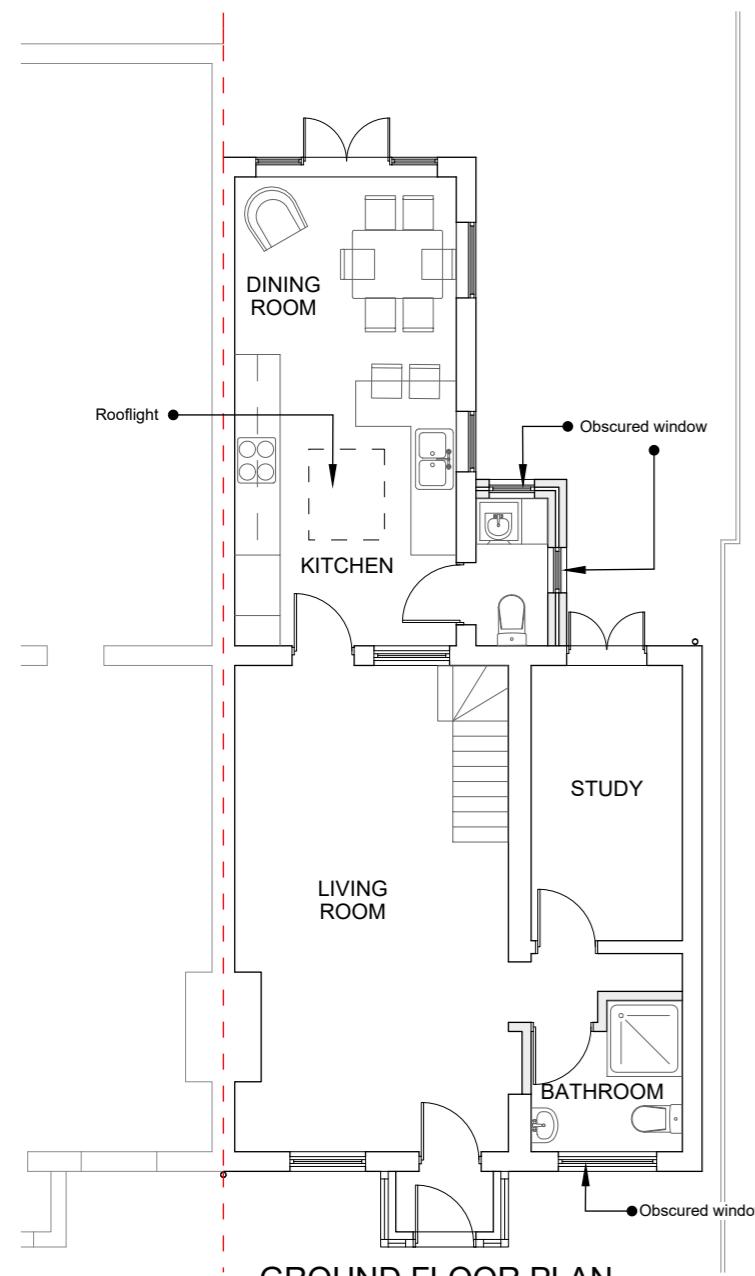

GROUND FLOOR PLAN

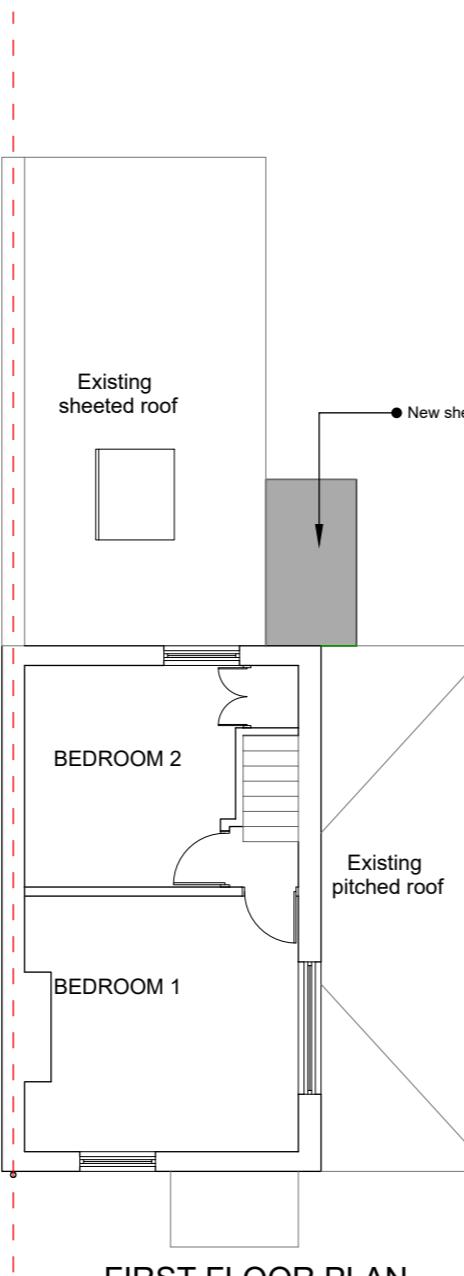

FIRST FLOOR PLAN

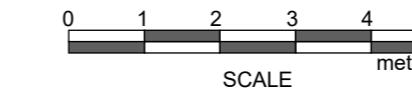

PLANNING APPLICATION
Not for construction

Contractors must verify all dimensions at the site before commencing any work.

No construction work before Local Authority consent, Planning Permission, Building Control approval and structural engineer confirmation.

All structural elements inc. joists, beams and columns to be confirmed by structural engineer.

Happy Space Studio

This project and drawings must not be copied or used without permission from Happy Space Studio.

Project:

67 Mill Road UB7 7EH

Description:
Proposed Plans & Elevations with rear extension

Drawn By:

Kayleigh White

Drawing no. **HSS_2022_002** Rev:

Scale: **1:100 @ A3** Date: **28/04/2022**