


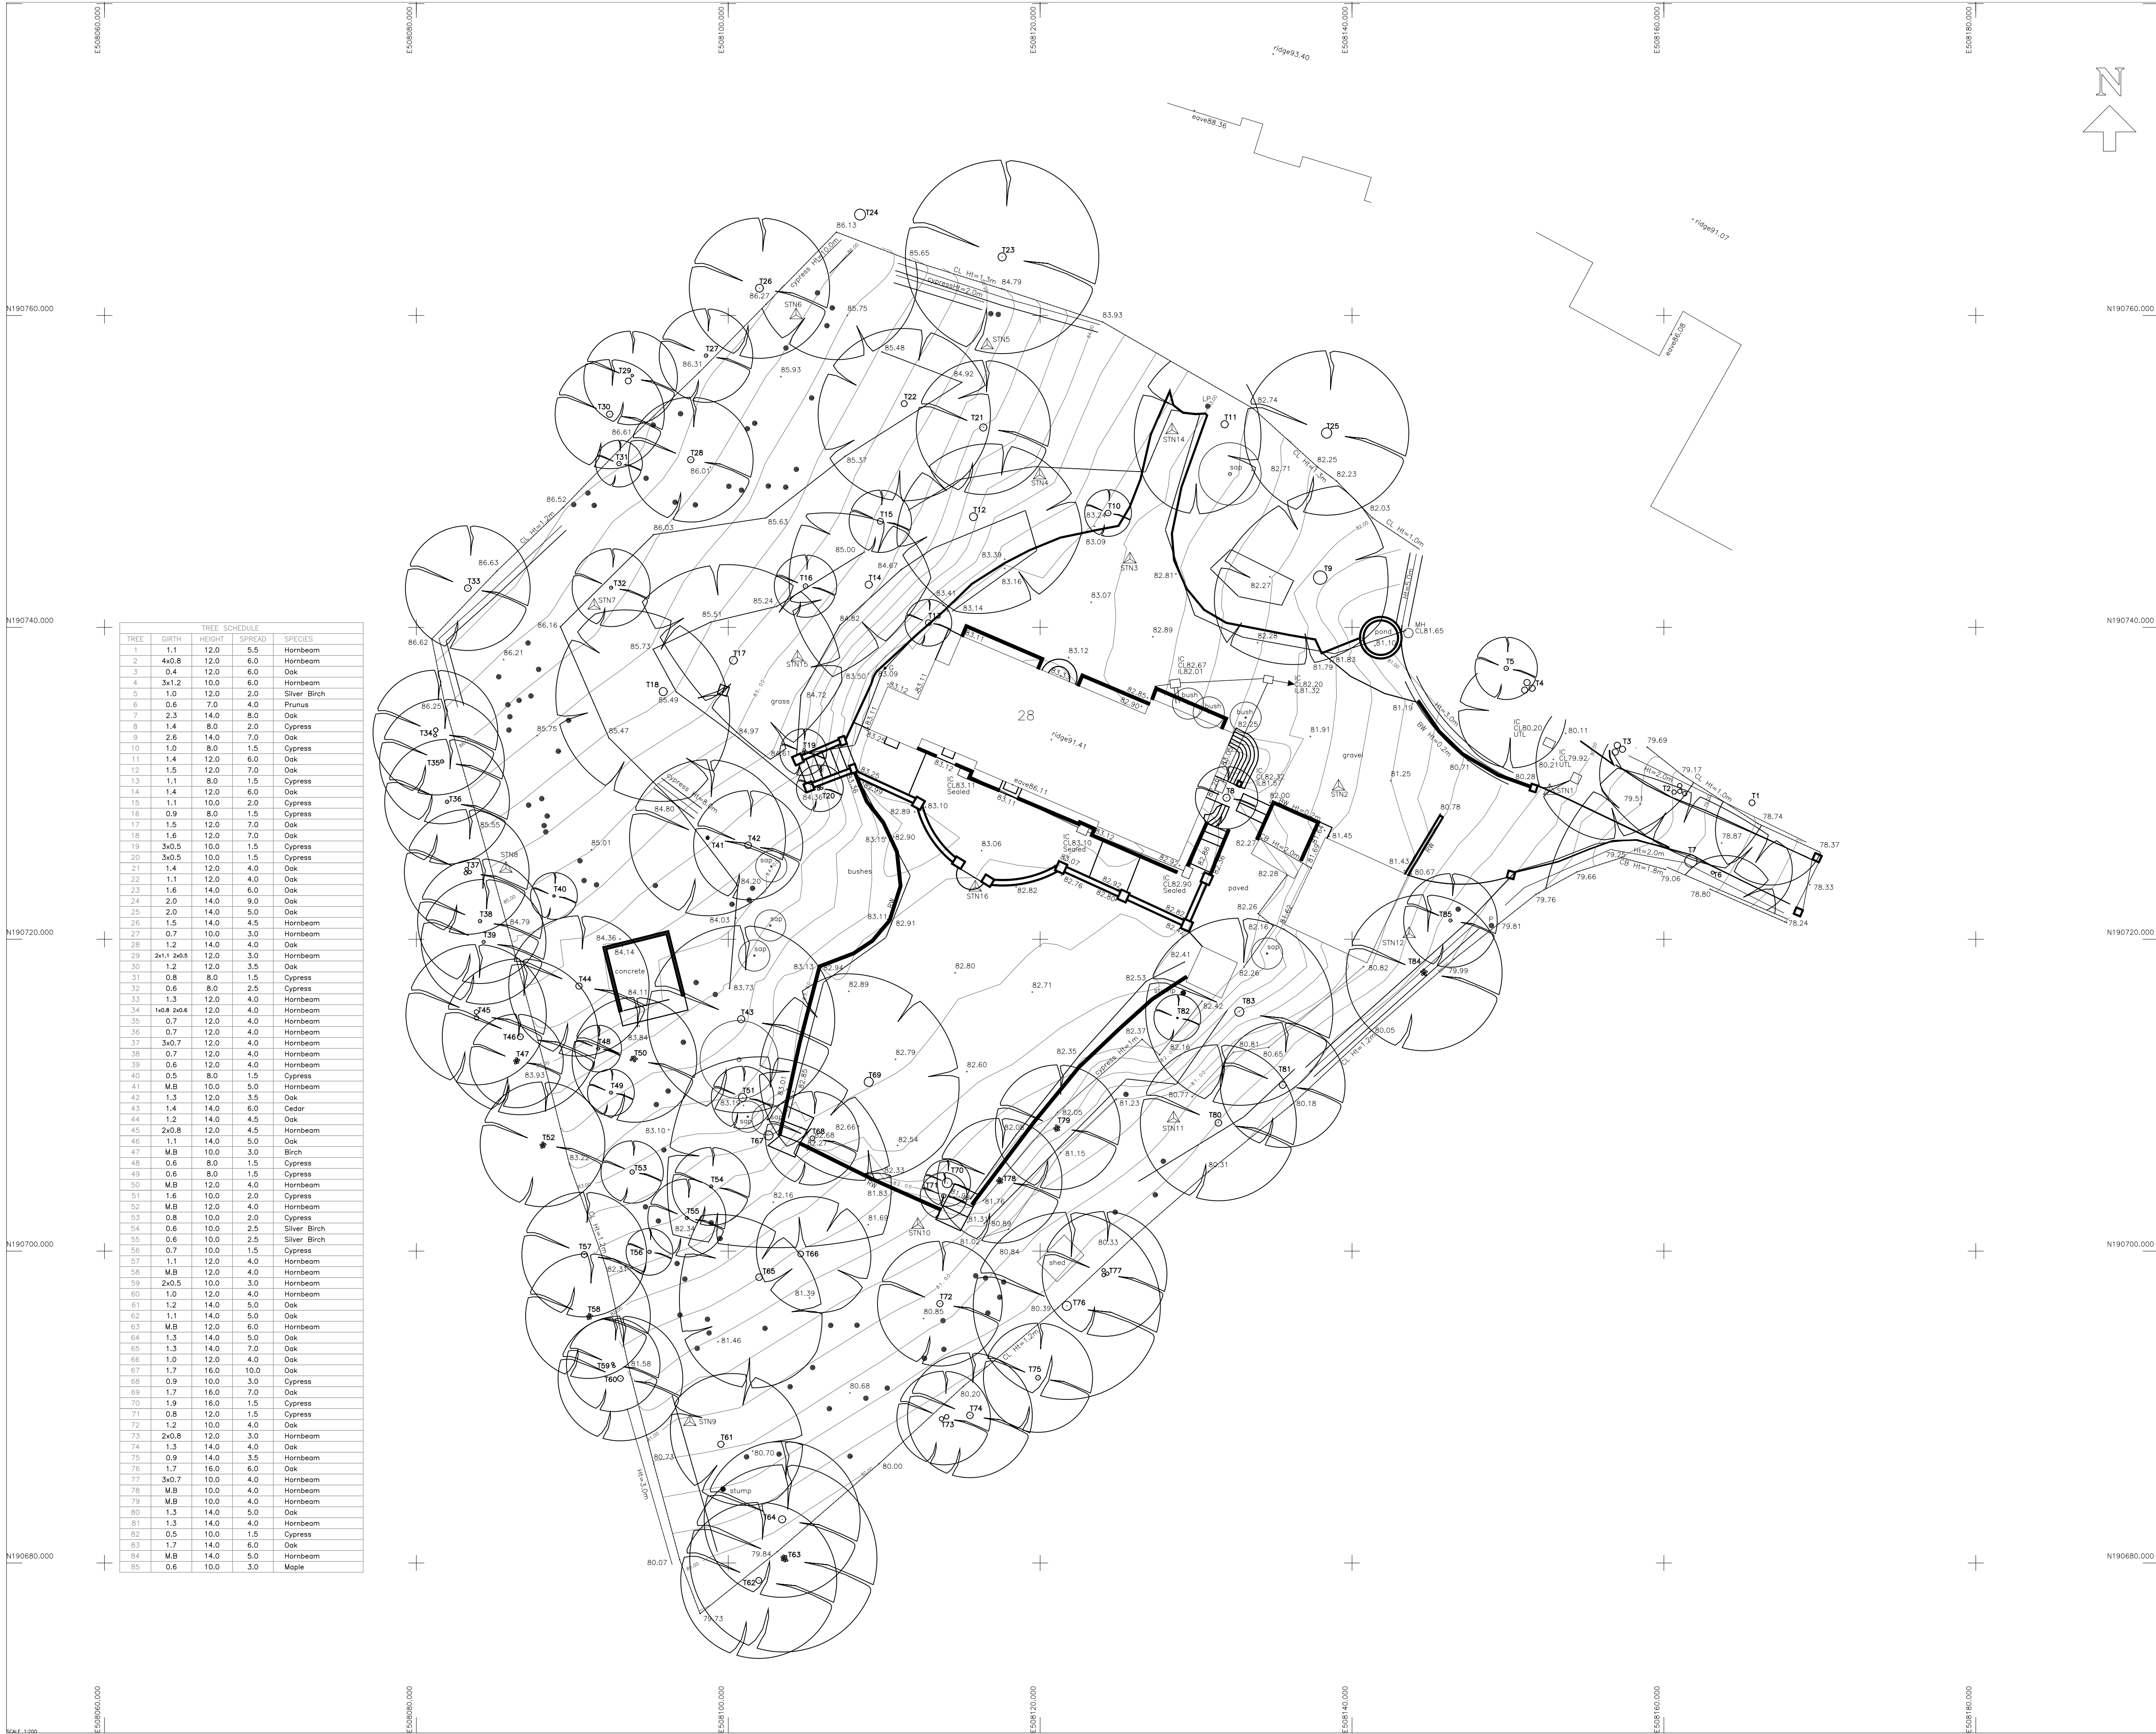

TREE SCHEDULE					SPECIES
TREE	GIRTH	HEIGHT	SPREAD		
1	1.1	12.0	5.5		Hornbeam
2	4x0.8	12.0	6.0		Hornbeam
3	0.4	12.0	6.0		Oak
4	3x1.2	10.0	6.0		Hornbeam
5	1.0	12.0	2.0		Silver Birch
6	0.6	7.0	4.0		Prunus
7	2.3	14.0	8.0		Oak
8	1.4	8.0	2.0		Cypress
9	2.6	14.0	7.0		Oak
10	1.0	8.0	1.5		Cypress
11	1.4	12.0	6.0		Oak
12	1.5	12.0	7.0		Oak
13	1.1	8.0	1.5		Cypress
14	1.4	12.0	6.0		Oak
15	1.1	10.0	2.0		Cypress
16	0.9	8.0	1.5		Cypress
17	1.5	12.0	7.0		Oak
18	1.6	12.0	7.0		Oak
19	3x0.5	10.0	1.5		Cypress
20	3x0.5	10.0	1.5		Cypress
21	1.4	12.0	4.0		Oak
22	1.1	12.0	4.0		Oak
23	1.6	14.0	6.0		Oak
24	2.0	14.0	9.0		Oak
25	2.0	14.0	5.0		Oak
26	1.5	14.0	4.5		Hornbeam
27	0.7	10.0	3.0		Hornbeam
28	1.2	14.0	4.0		Oak
29	2x1.1 2x0.5	12.0	3.0		Hornbeam
30	1.2	12.0	3.5		Oak
31	0.8	8.0	1.5		Cypress
32	0.6	8.0	2.5		Cypress
33	1.3	12.0	4.0		Hornbeam
34	1x0.8 2x0.8	12.0	4.0		Hornbeam
35	0.7	12.0	4.0		Hornbeam
36	0.7	12.0	4.0		Hornbeam
37	3x0.7	12.0	4.0		Hornbeam
38	0.7	12.0	4.0		Hornbeam
39	0.6	12.0	4.0		Hornbeam
40	0.5	8.0	1.5		Cypress
41	M.B	10.0	5.0		Hornbeam
42	1.3	12.0	3.5		Oak
43	1.4	14.0	6.0		Cedar
44	1.2	14.0	4.5		Oak
45	2x0.8	12.0	4.5		Hornbeam
46	1.1	14.0	5.0		Oak
47	M.B	10.0	3.0		Birch
48	0.6	8.0	1.5		Cypress
49	0.6	8.0	1.5		Cypress
50	M.B	12.0	4.0		Hornbeam
51	1.6	10.0	2.0		Cypress
52	M.B	12.0	4.0		Hornbeam
53	0.8	10.0	2.0		Cypress
54	0.6	10.0	2.5		Silver Birch
55	0.6	10.0	2.5		Silver Birch
56	0.7	10.0	1.5		Cypress
57	1.1	12.0	4.0		Hornbeam
58	M.B	12.0	4.0		Hornbeam
59	2x0.5	10.0	3.0		Hornbeam
60	1.0	12.0	4.0		Hornbeam
61	1.2	14.0	5.0		Oak
62	1.1	14.0	5.0		Oak
63	M.B	12.0	6.0		Hornbeam
64	1.3	14.0	5.0		Oak
65	1.3	14.0	7.0		Oak
66	1.0	12.0	4.0		Oak
67	1.7	16.0	10.0		Oak
68	0.9	10.0	3.0		Cypress
69	1.7	16.0	7.0		Oak
70	1.9	16.0	1.5		Cypress
71	0.8	12.0	1.5		Cypress
72	1.2	10.0	4.0		Oak
73	2x0.8	12.0	3.0		Hornbeam
74	1.3	14.0	4.0		Oak
75	0.9	14.0	3.5		Hornbeam
76	1.7	16.0	6.0		Oak
77	3x0.7	10.0	4.0		Hornbeam
78	M.B	10.0	4.0		Hornbeam
79	M.B	10.0	4.0		Hornbeam
80	1.3	14.0	5.0		Oak
81	1.3	14.0	4.0		Hornbeam
82	0.5	10.0	1.5		Cypress
83	1.7	14.0	6.0		Oak
84	M.B	14.0	5.0		Hornbeam
85	0.6	10.0	3.0		Maple

DO NOT SCALE FROM DRAWING
ALL DIMENSIONS TO BE CHECKED ON SITE

LEGEND	
FEATURE STYLES	FEATURE ABBREVIATIONS
SURVEY CONTROL	AV Air Valve
FENCE	BS Bus Stop
HEDGE	BT British Telecom
FWS	BW Brick Wall
SWS	CB Conc Bollard
WATER	CL Cover Level
POWER LINE (OVERHEAD)	CTO cable TV outlet
TELECOM LINE (OVERHEAD)	EB Electric Box
ELECTRIC MAIN	EC Electric Cover
GAS MAIN	EH Electricity Pole
EMBANKMENT	FL Floor level
	G Gully
	GM Gas Meter
	GV Gas Valve
	IL Invert Level
	IC Inspection Chamber
	KLS Keep Left Sign
	KO Kerb Offset
	LB Letter Box
	LP Lamp Post
	MKR Marker
	MP Metal Post
	MH Manhole
	MB Metal Bollard
	P Post
	PI Petrol Interceptor
	RO Road Gully
	RNB Road Name Board
	RS Road Sign
	RW Retaining Wall
	SA Sockaway
	SC Stopcock
	SV Sluice Valve
	TP Telegraph Pole
	TCB Telephone Box
	TJB Tel.Junc.Box
	TL Traffic Light
	V Valve
	VP Vent Pipe
	WL Water Level
	WM Water Meter
	WO Water Outlet
	WV Water Valve

DATUM
GRID — ORDNANCE SURVEY NATIONAL GRID (OSTN02)
LEVELS — ORDNANCE SURVEY (OSGM02)

SURVEY CONTROL			
STN	1	2	
1	508152.674	190729.530	80.176
2	508139.136	190729.806	81.587
3	508125.759	190744.377	83.039
4	508119.865	190749.769	84.024
5	508116.600	190758.110	84.748
6	508104.349	190760.034	86.045
7	508091.400	190741.412	86.124
8	508085.743	190724.542	85.208
9	508097.540	190689.060	81.078
10	508112.156	190701.701	81.410
11	508128.550	190708.528	80.747
12	508143.664	190720.355	80.464
13	508201.747	190709.421	75.490
14	508128.451	190752.667	83.275
15	508104.438	190738.096	84.989
16	508115.636	190723.336	82.973

NOTES
Drainage and service covers that were buried, obscured or not visible at the time of the survey cannot be shown. Sewer connections between manholes are assumed to be straight and only pipes visible from the cover are shown. Tree canopy measured values are written as maximum spreads.

SURVEYED BY

groundsurveys Ltd

land & engineering surveyors

units 9&10

woodlands farm

spring lane

cookham dean

berkshire

SL6 9PN

t: 01628 485200

f: 01628 485300

e:office@groundsurveys.com

www.groundsurveys.com

CLIENT	DAVID LUSTIG
SITE	28 NICHOLAS WAY NORTHWOOD HA6 2TT
TITLE	SITE SURVEY
AS EXISTING	
SCALE	1/200 (A1)
DATE	MAY 2007
DRAWING No.	01
JOB No.	3503