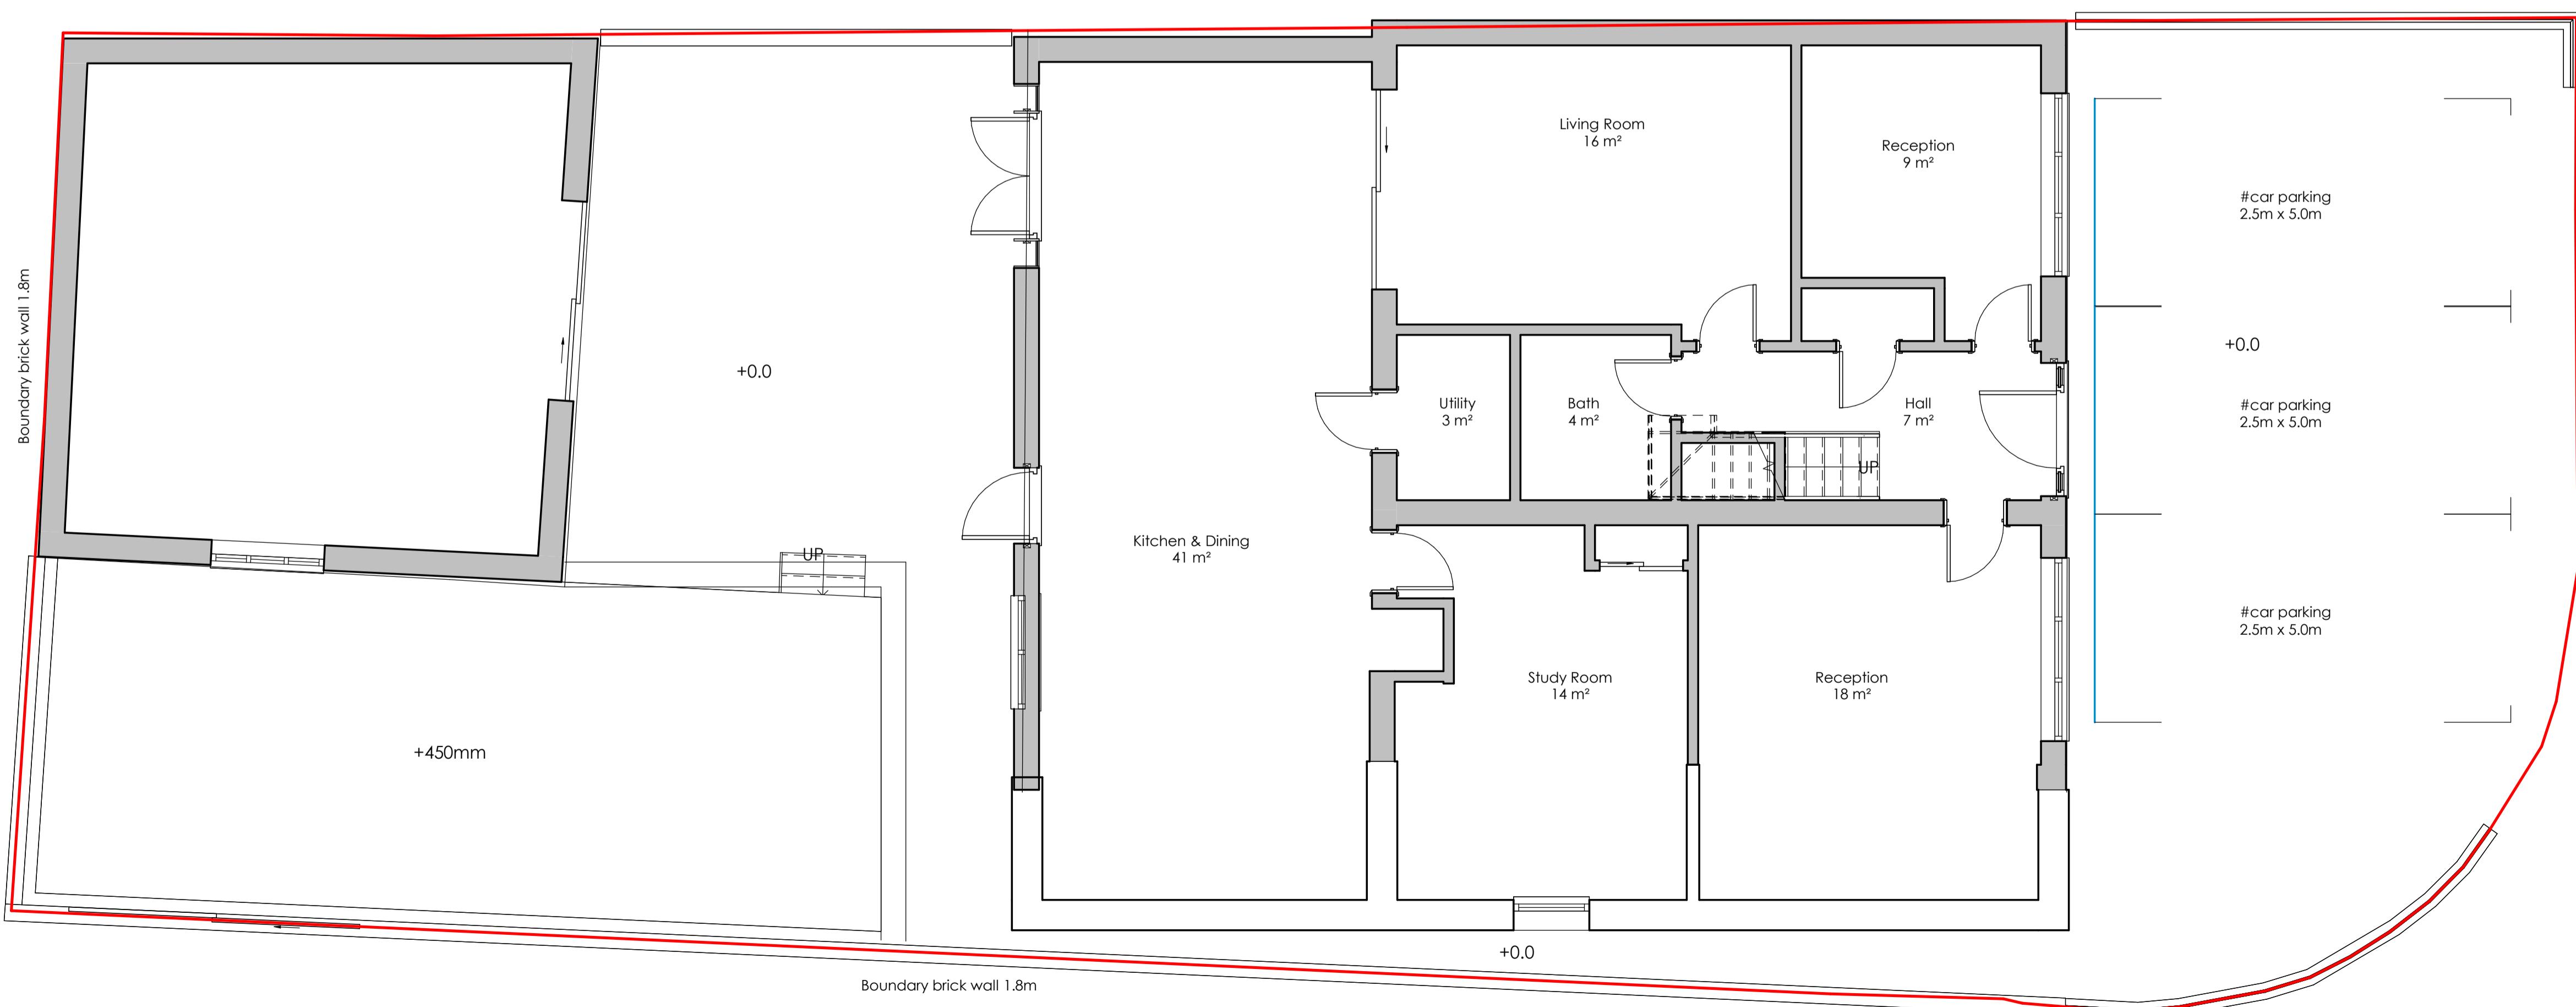

Existing Ground Floor

1 : 50


Proposed Ground Floor

1 : 50

REV	DATE	DESCRIPTION
CLIENT ADDRESS		
1 Shakespeare Ave, Hayes UB4 0BA		
TITLE		
Existing and Proposed Ground Floor		
CLIENT		
Mr. Singh		
DRAWN BY JC	CHECKED BY RB	DATE
SCALE (@ A1) 1 : 50		PROJECT NUMBER 157
DRAWING NUMBER PP-157-03		REV