




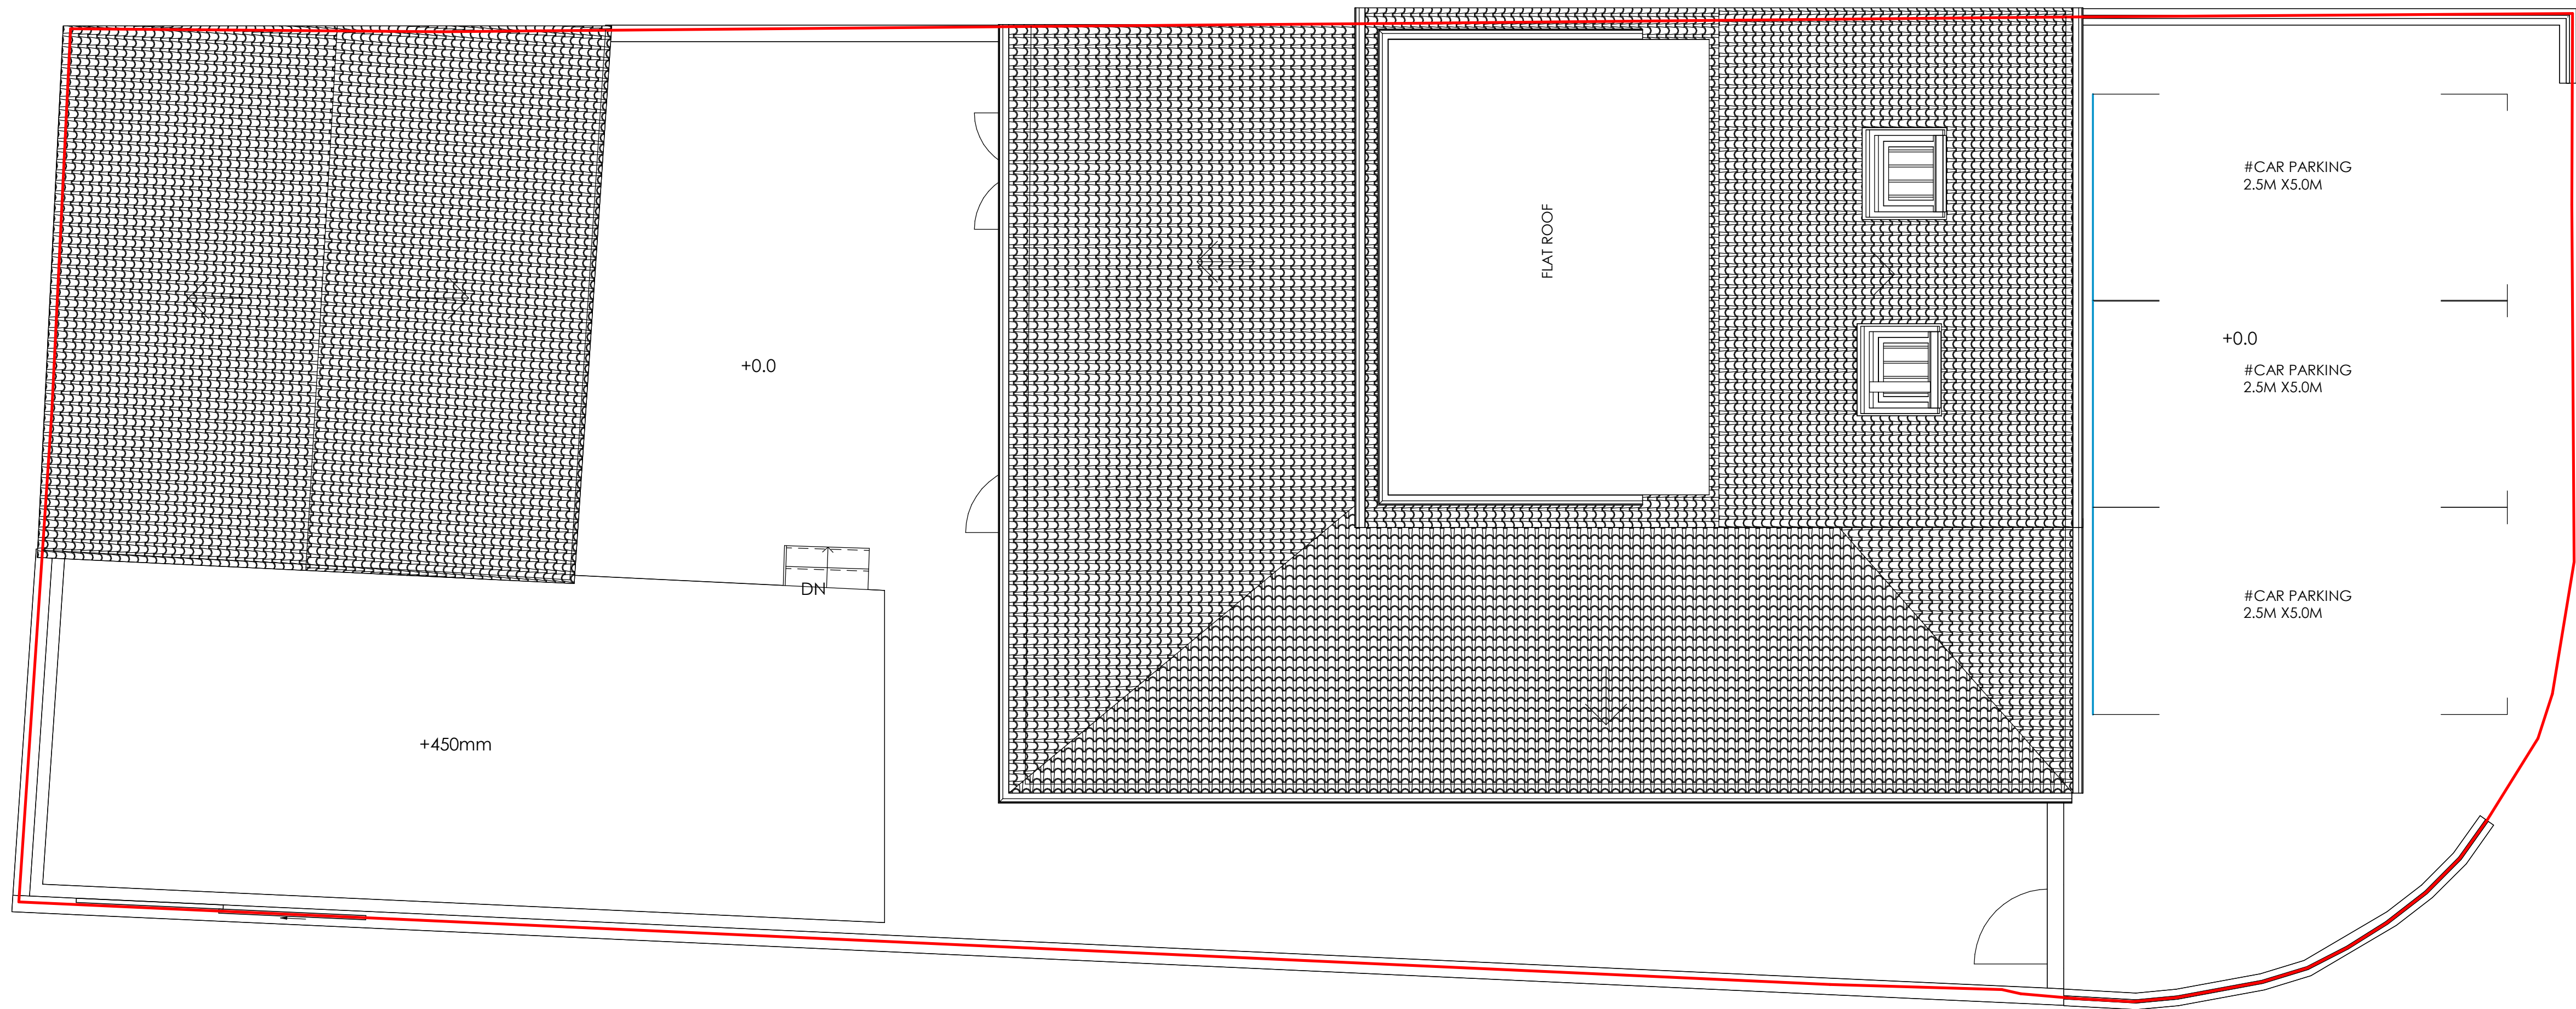

Existing Roof Layout
1 : 50

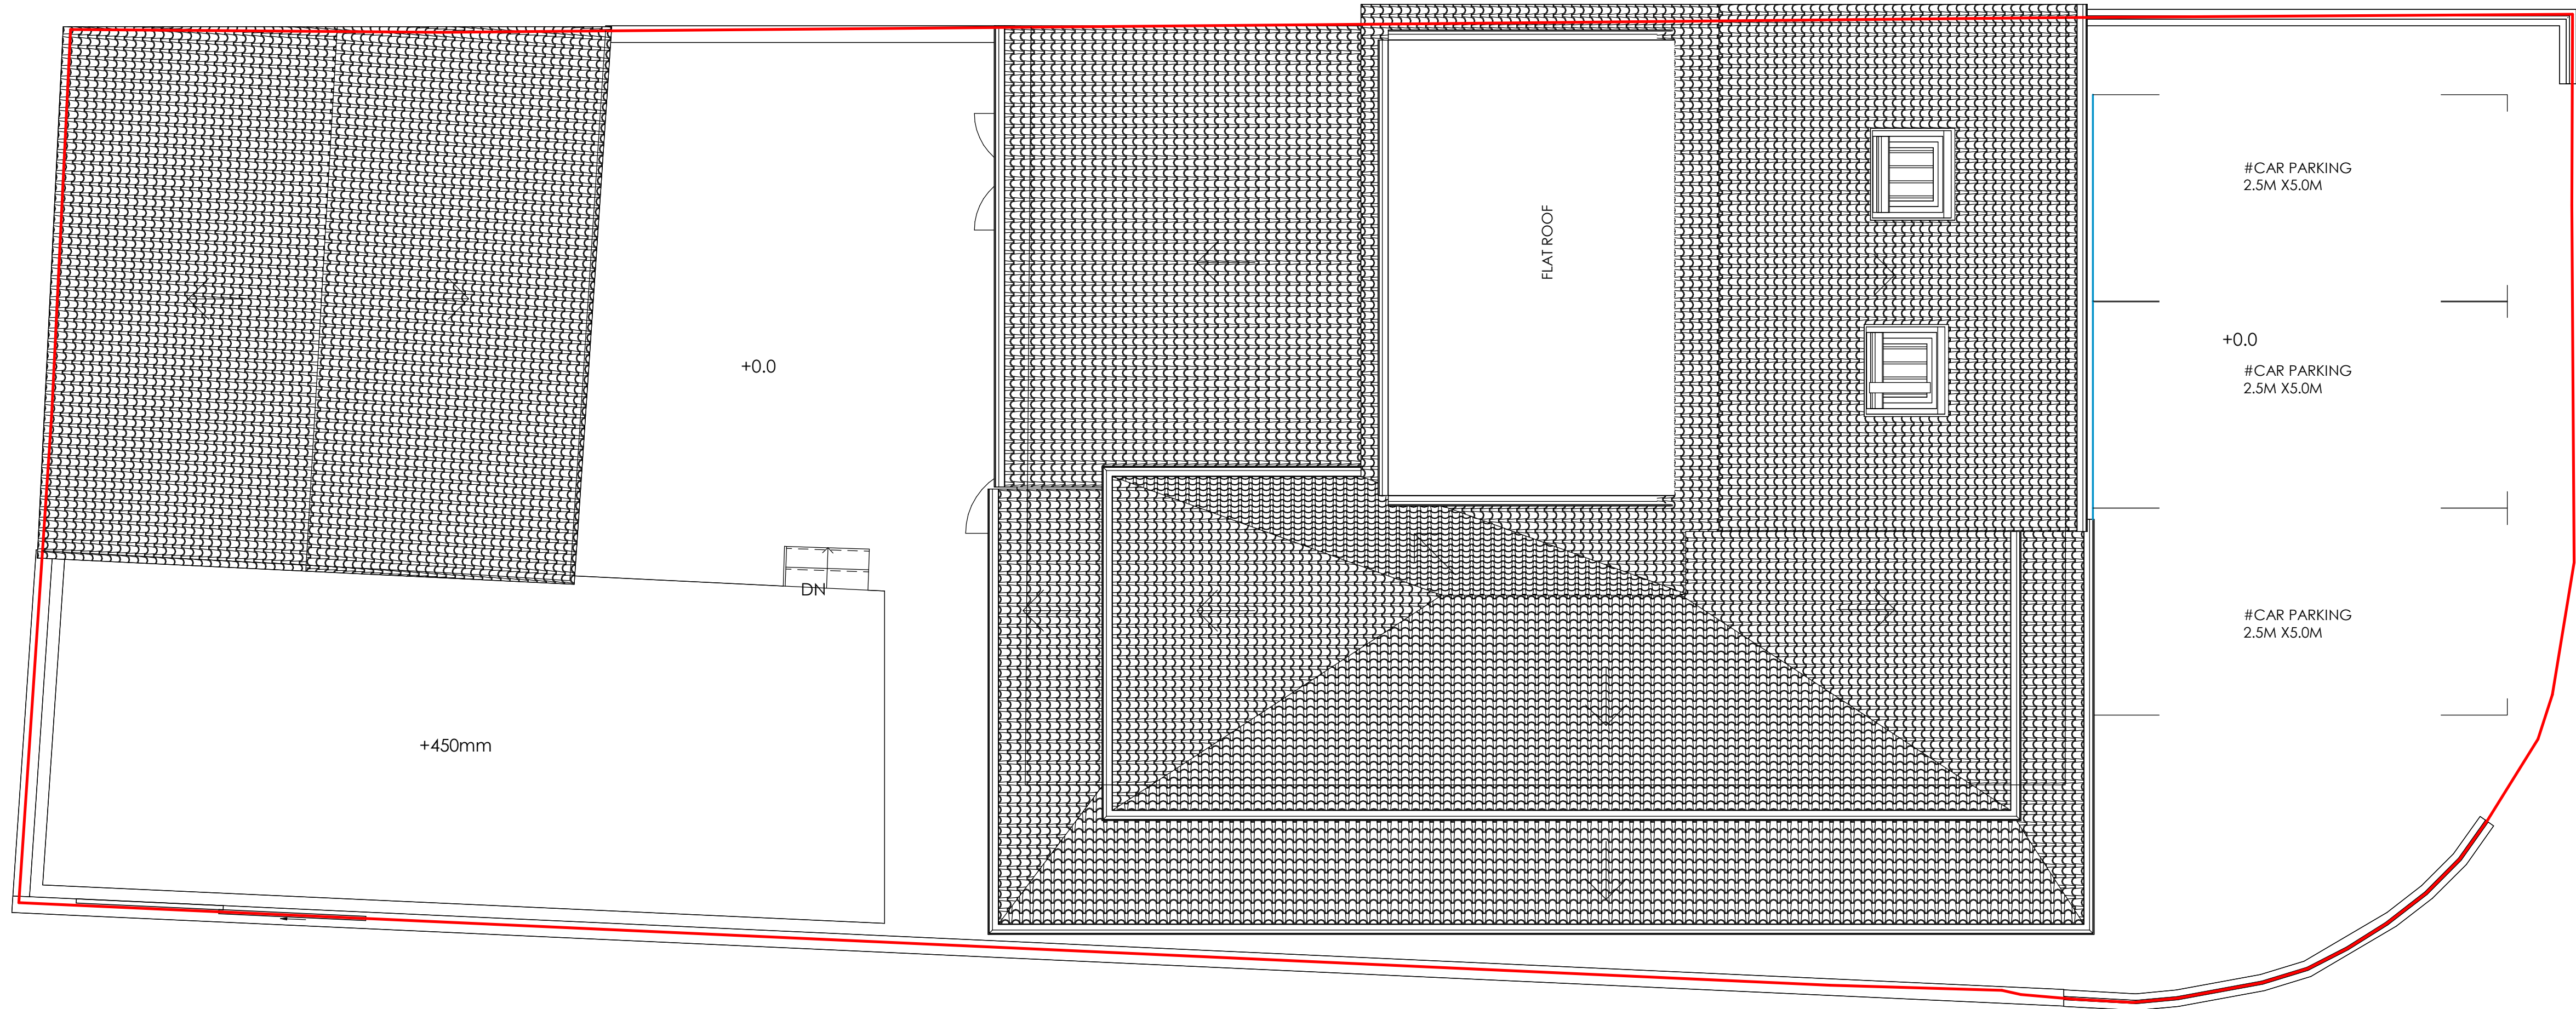

Proposed Roof Layout
1 : 50

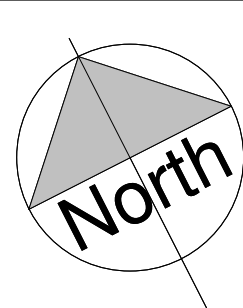

PLAN | DESIGN | BUILD

JCENG SOLUTIONS

tel:0118 348 6230 mob:07411070270

email:info@jcengsolutions.com

web:www.jcengsolutions.com

NOTES:

THE CONTRACTORS ARE TO CHECK ALL DIMENSIONS, DRAIN RUNS AND GENERAL CONDITIONS ON THE SITE BEFORE WORKS COMMENCE, AND INFORM JCENG SOLUTIONS IMMEDIATELY UPON DISCOVERY OF ANY ERRORS, OMISSIONS OR DISCREPANCIES. ALL WORKS ARE TO BE CARRIED OUT IN ACCORDANCE WITH CURRENT BUILDING REGULATIONS, BRITISH STANDARDS, CODE OF PRACTICE AND LOCAL AUTHORITY REQUIREMENTS. DO NOT SCALE FROM THIS DRAWING WITHOUT FIRST OBTAINING WRITTEN AUTHORISATION FROM JCENG SOLUTIONS.

THIS DRAWING IS THE PROPERTY OF JCENG SOLUTIONS AND IS ISSUED ON THE CONDITION THAT IT IS NOT REPRODUCED, DISCLOSED OR COPIED TO ANY UNAUTHORISED PERSON IN WHOLE OR PART WITHOUT PRIOR WRITTEN CONSENT

1:100 0 1 2 3 4 5 6 7 8m

1:50 0 1 2 3 4m

- New Cavity Wall
- Indicates 215mm solid wall construction comprising of 100mm medium density blockwork wall
- Existing structure to be unaffected
- Stud partition wall

REV	DATE	DESCRIPTION
-----	------	-------------

CLIENT ADDRESS

1 Shakespeare Ave, Hayes UB4 0BA

TITLE

Existing and Proposed Roof Layout

CLIENT
Mr. Singh

DRAWN BY JC	CHECKED BY RB	DATE
----------------	------------------	------

SCALE (@ A1) 1 : 50	PROJECT NUMBER 157
------------------------	-----------------------

DRAWING NUMBER PP-157-05	REV
-----------------------------	-----