



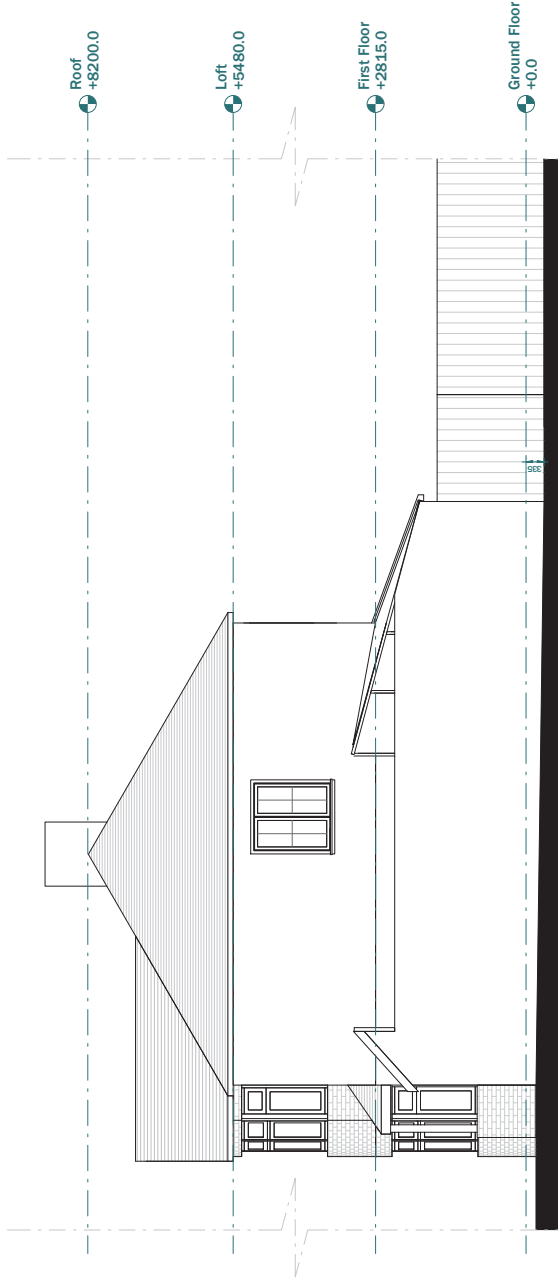


EXISTING RIGHT ELEVATION

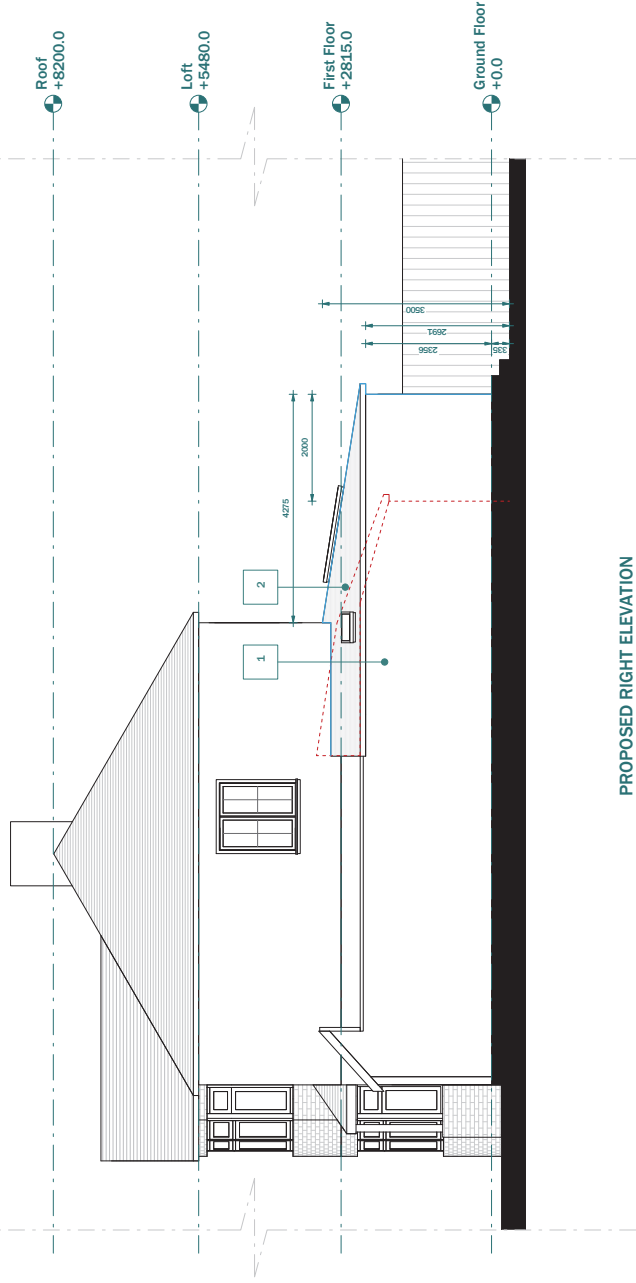

PROPOSED RIGHT ELEVATION

LEGEND:

- EXISTING WALL
- PROPOSED WALL
- DEMOLISHED LINE
- INVISIBLE LINE

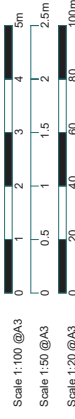

1. Brick wall to match existing
2. Brown clay roof tiles to match existing
3. Anthracite Grey aluminium door frames

This drawing is prepared solely for design and planning submission purposes. It is not intended or suitable for either building regulations or construction purposes and should not be used for such purposes. All dimensions shall be taken and confirmed with site exp. and any other discrepancies shall be referred to the architect for clarification. This drawing is not to be used for construction purposes. It is for information only. For construction information please refer to all drawings and specification of works. For any structural steelwork details please refer to the structural engineer's drawings & calculations. The copyright of the drawings and designs remains with Extension Architecture. All copies are only for information about the application, they may not be used for any other purpose without the express written permission of Extension Architecture.	CLIENT	NOTES		SCALE	DATE
	PROJECT			1 : 100	03-12-2021
	TITLE			DRAWN	VERSION
				WZ	
				SHEET REF: NO	
			8TU-PL-09		