


NOTES:
ALL WORK TO BE CARRIED OUT IN ACCORDANCE WITH THE CURRENT BUILDING REGULATIONS.
ALL DIMENSIONS (LEVELS) TO BE CHECKED AND VERIFIED ON SITE BEFORE COMMENCEMENT OF WORK.
THE DRAWINGS TO BE REFERRED IN CONJUNCTION WITH PROJECT WORKING DRAWINGS, SPECIFICATIONS, DETAILS AND
STRUCTURE DRAWINGS.
ALL MATERIAL USED IN THE PROPOSED EXTENSION SHOULD MATCH THE EXISTING BUILDING.

Location Plan

Scale 1:1250@A3

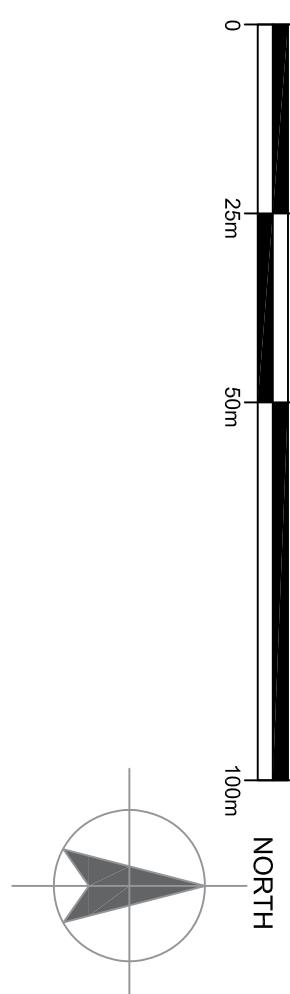

Site Plan

Scale 1:500@A3

