
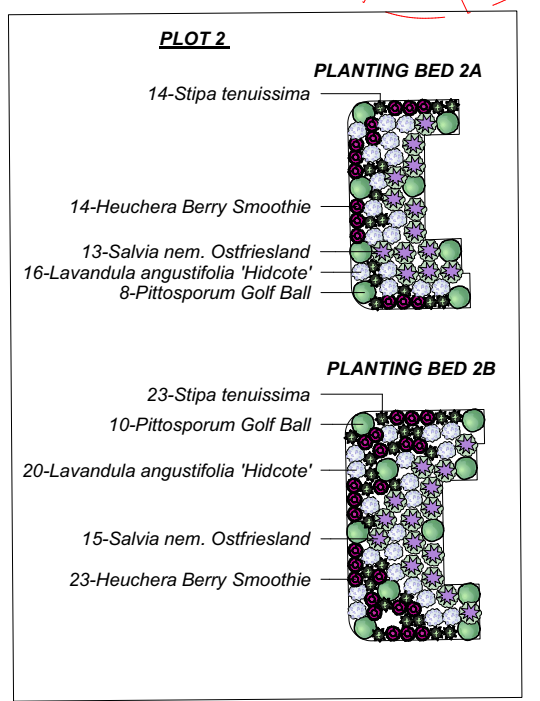
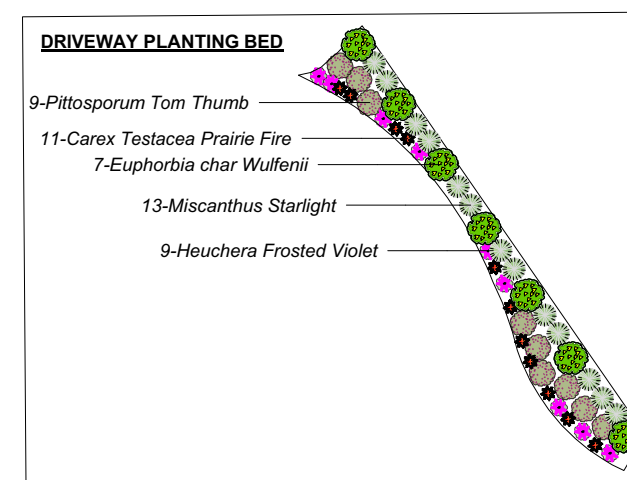
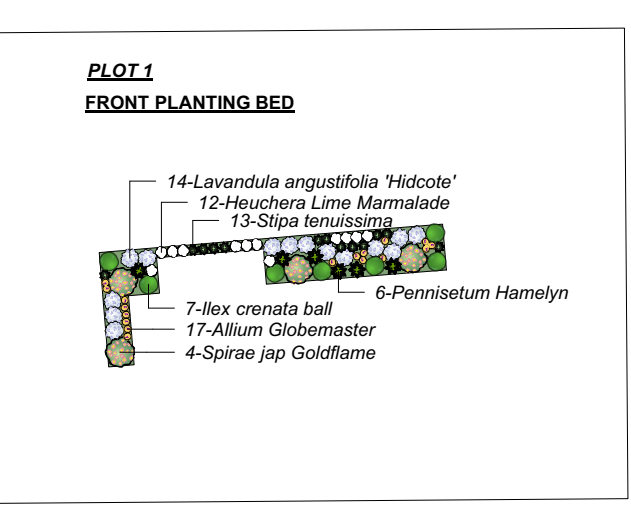
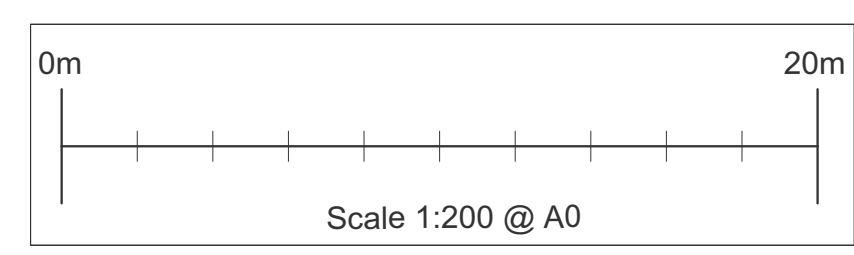
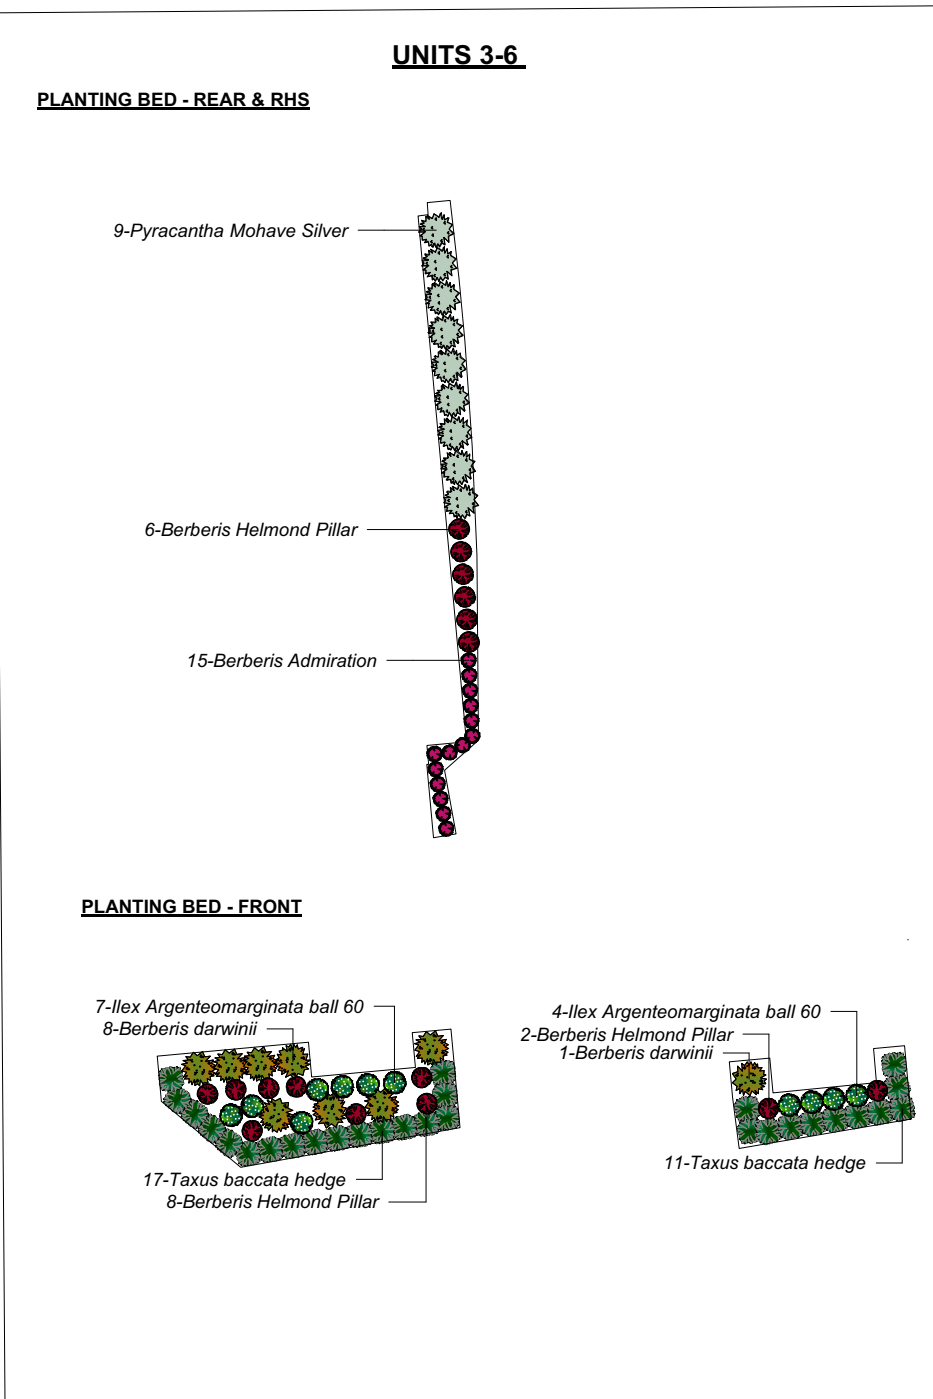
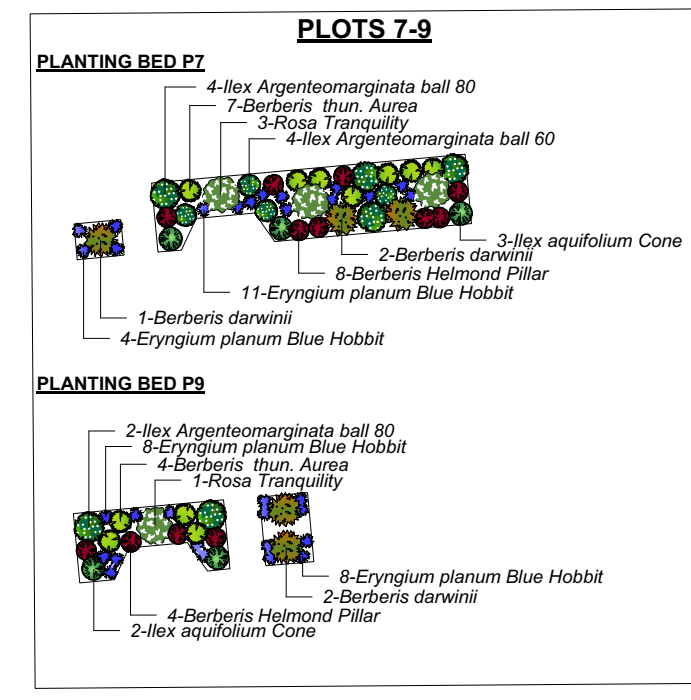


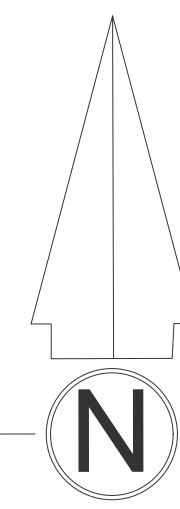

TREE & PLANT SCHEDULE				
Category	Quantity	Latin Name	Common Name	Notes
Bulbs	56	Allium Globemaster	Bulbs	
Grasses	11	Carex Testacea Prairie Fire		2L
Grasses	16	Miscanthus Starlight		5L
Grasses	9	Pennisetum Hamelyn		2L
Grasses	60	Stipa tenuissima		2L
Hedges	99	Prunus lusitana	Portugese Laurel	150-175cmH
Hedges	321	Taxus baccata hedge	Yew	150cmH
Perennials	31	Eryngium planum Blue Hobbit		2L
Perennials	37	Hauchera Berry Smoothie		2L
Perennials	9	Heuchera Frosted Violet		2L
Perennials	25	Heuchera Lime Marmalade		2L
Perennials	28	Salvia nem. Ostfriesland		2L
Shrubs	11	Berberis thun. Aurea		5L
Shrubs	15	Berberis Administration		5L
Shrubs	14	Berberis darwinii		5L
Shrubs	28	Berberis Helmond Pillar		5L
Shrubs	4	Elaeagnus ebbingei Limelight		20L
Shrubs	9	Euphorbia char. Wulfenii		5L
Shrubs	10	Fatsia japonica		10L
Shrubs	5	Ilex aquifolium Cone		120-150cmH
Shrubs	15	Ilex Argenteomarginata ball 60	Holly ball	60cm diameter
Shrubs	6	Ilex Argenteomarginata ball 80	Holly ball	80cm diameter
Shrubs	13	Ilex crenata ball		60cm diameter
Shrubs	67	Lavandula angustifolia 'Hidcote'		2L
Shrubs	3	Mahonia Winter Sun		7.5L
Shrubs	18	Pittosporum Golf Ball		10L
Shrubs	11	Pittosporum Tom Thumb		10L
Shrubs	9	Pyracantha Motave Silver	Shrub form	
Shrubs	8	Rhododendron Goldflimmer		Large
Shrubs	5	Rhododendron Gomer Waterer		Large
Shrubs	30	Rhododendron mixed varieties		Large
Shrubs	5	Rhododendron Nova Zembla		Large
Shrubs	4	Rosa Tranquility	David Austin shrub rose	
Shrubs	7	Spiraea jap Goldflame		5L
Shrubs	5	Viburnum tinus Eve Price		20L
Trees	2	Betula pendula	Silver birch	16-18cm full std, 4mH+
Trees	7	Ca FF	Carpinus betulus Frans Fontaine - Hornbeam	18-20cm girth STD form, 4.5mH+
Trees	2	Ce De	Cedrus Deodora - Himalayan Cedar	Feathered, 4mH+
Trees	1	COT	Cotoneaster cornubia	30L pot, 3.5mH+
Trees	6	Eu Gu	Eucalyptus - Cider Gum	18-20cm girth, 4.5mH+
Trees	9	Ix Ca	Chestnut leaved Holly	14-16cm girth, 4mH+
Trees	4	Ix NS	Pyramidal Holly	14-16cm girth, 4mH+
Trees	3	Li Wo	Liquidambar Worpleston - Sweet Gum	18-20cm girth STD form, 4mH+
Trees	5	Ligustrum japonicum full STD	Japanese Privet tree	16-18cm full std, 4mH+
Trees	3	Malus Snowcloud	Crab apple	30L pot, 3.5mH+
Trees	3	Mg Gr	Bull Bay Magnolia	16-18cm girth full std, 4mH+
Trees	3	Py Ch	Pyrus chanticleer - Ornamental Pear	18-20cm girth, STD form, 5mH+
Trees	22	Qu Ix	Quercus Ilex - Evergreen Holm Oak	14-16cm girth, 4mH+
Trees	14	Qu Ix pleach	Quercus Ilex - Evergreen Holm Oak (Pleached)	16-18cm girth, 4mH+

KEY:

- ESTATE RAILINGS
- UTILITY PAVING
- BARK MULCH
- LOOSE GRAVEL
- PERMEABLE BOUND GRAVEL
- PLANTED AREAS
- GRASS
- PERMEABLE DRIVEWAY SETTS
- YORK STONE PAVING
- MIXED LARGE SHRUBS

TREES

- Ca FF = CARPINUS BETULUS FRANS FONTAINE (HORNBEAM)
- RELOCATED SILVER BIRCH
- Eu Gu = EUCALYPTUS GUNNII (CIDER GUM)
- Qu Ix = QUERCUS ILEX (EVERGREEN HOLM OAK)
- Qu Ix pleach = QUERCUS ILEX PLEACHED
- Ix Ca = ILEX CASTANEFOLIA (CHESTNUT LEAVED HOLLY)
- Ix NS = ILEX NELLIE STEVENS (HOLLY - PYRAMIDICAL)
- Li Wo = LIQUIDAMBAR STYRACIFLUA WORPLESDON (SWEET GUM)
- Py Ch = PYRUS CALLERYANA CHANTICLEER (ORNAMENTAL PEAR)
- Ce De = CEDRUS DEODORA (HIMALAYAN CEDAR)
- Mg Gr = MAGNOLIA GRANDIFLORA (BULL BAY)
- COT = COTONEASTER CORNUBIA
- MALUS SNOWCLOUD
- LIGUSTRUM JAPONICUM FULL STD
- BETULUS PENDULUS

Client Name:	GAVACAN HOMES	Drawing No:	11921.010
Site Name:	GREEN END, NORTHWOOD	Date:	19 MAY 2026
Scale:	1:200 ON A0	Date of revision:	
Drawing Name:	REVISED LANDSCAPE PLAN	Drawn by:	Juliet Staddon
Juliet Staddon, Professional Garden Design & Consultancy 1 Dereham Lane, Loudwater, High Wycombe, Bucks HP10 9RH M: 07740 104459			
All measurements must be checked on site and not scaled from this drawing			