



EXISTING SIDE ELEVATION

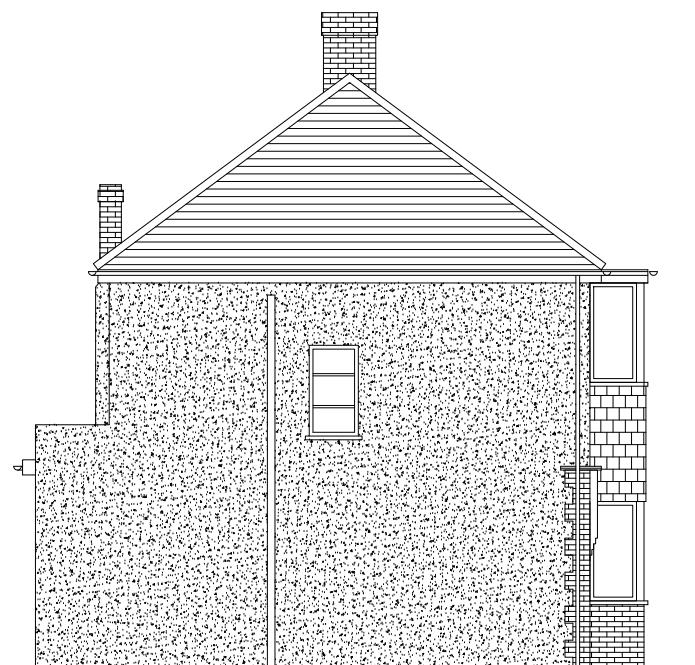


EXISTING SIDE ELEVATION

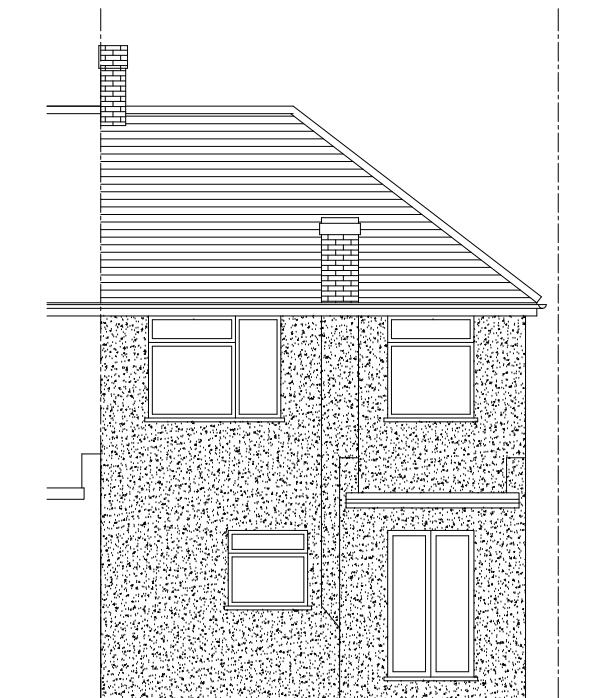


EXISTING REAR ELEVATION

0 1 2 3 4 5 6 7 8 9 10
SCALE - 1 : 100.


1. ALL FINISHES TO MATCH EXISTING.
2. WALLS TO BE BUILT UP TO MATCH EXISTING.
3. ALL NEW DOORS/ WINDOWS TO MATCH EXISTING.
4. RENDER FINISH TO MATCH EXISTING.

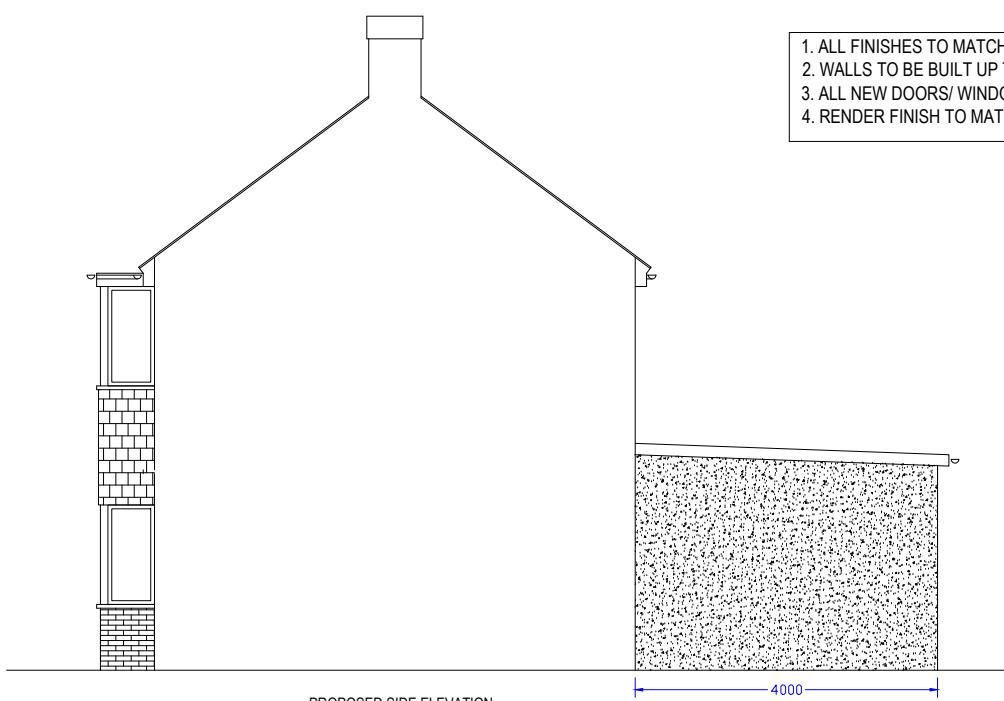

PROPOSED SIDE ELEVATION

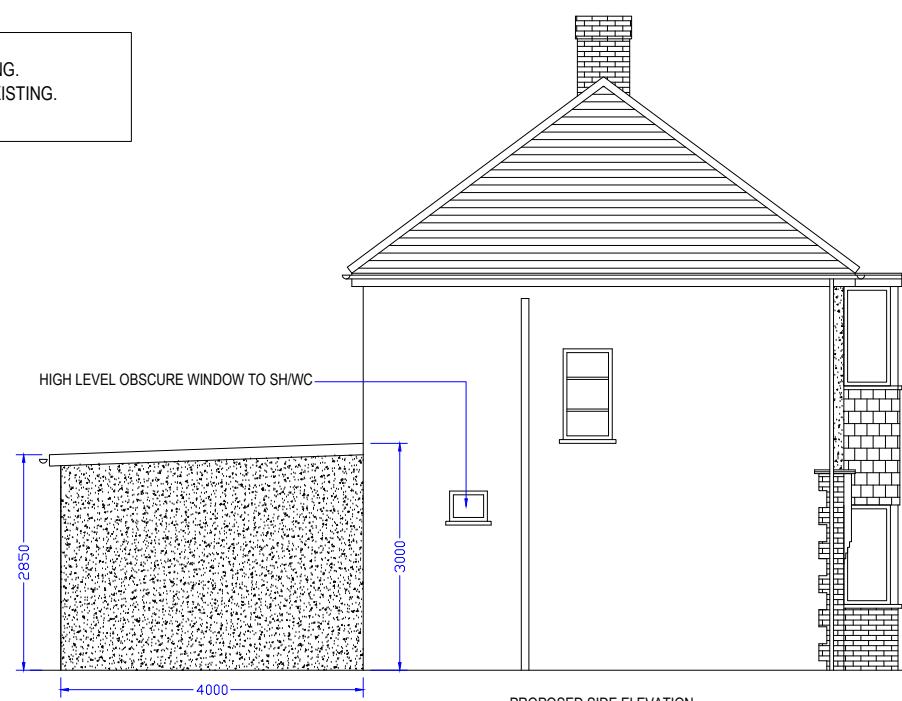

PROPOSED SIDE ELEVATION

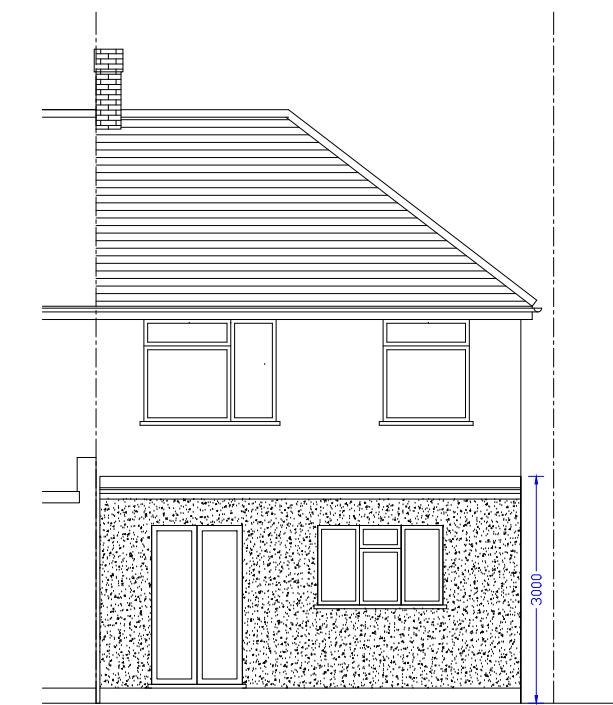

PROPOSED REAR ELEVATION

NOTES:

NOT FOR CONSTRUCTION

Client
Mr Mandeep Bagri & Miss Navleen Kaur
Job Title
67 BEDFORD ROAD, RUISLIP HA4 6LX

Scale
1: 100.
Size
A3
Drawn by
GSK
Date
JULY 2022

No.	DESCRIPTION	DATE
	Drawing Title EXISTING & PROPOSED ELEVATIONS	