


MICHAEL OAKES ARCHITECTS LTD.


Michael Oakes (Director) B.A. Hons Arch, Dipl. Arch, Registered Architect

REGISTERED ARCHITECTS, DESIGNERS + ILLUSTRATORS


Telephone: 01895 235089 - E-mail: michaeloakesarchitect@googlemail.com

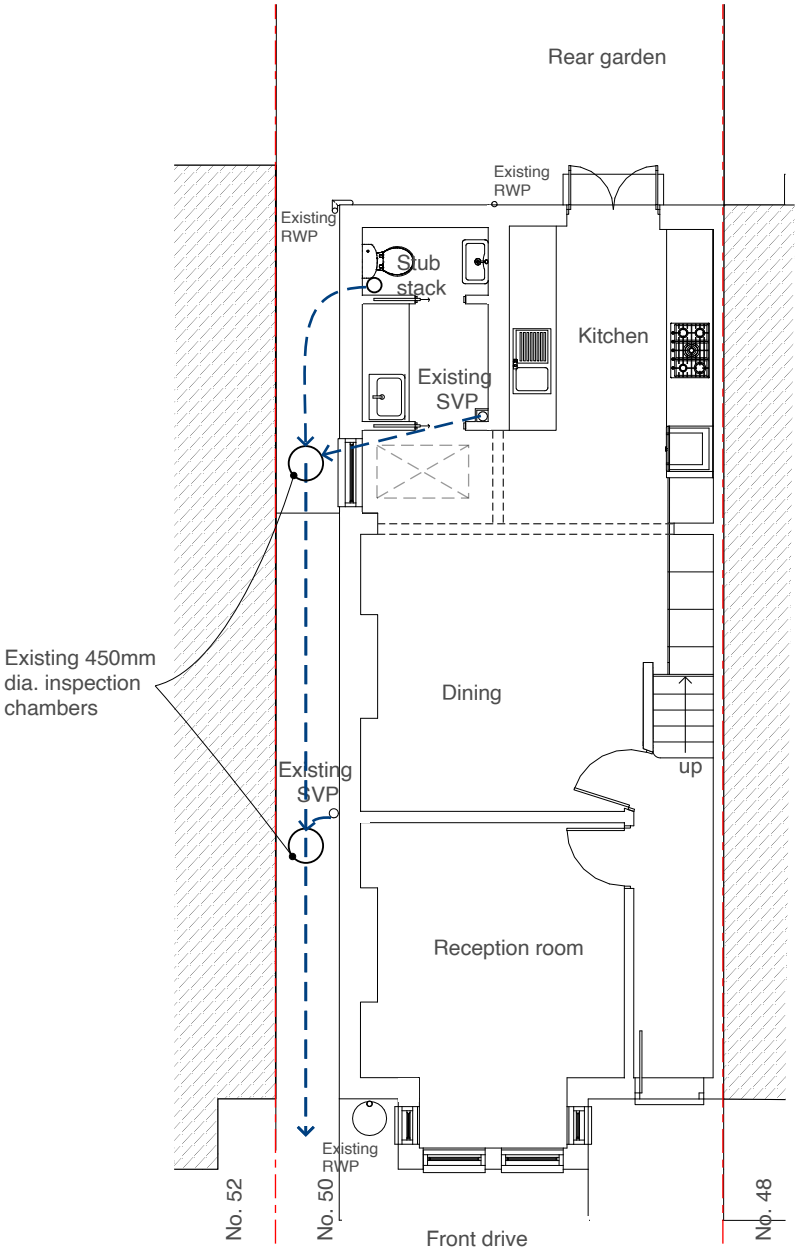

Ground Floor Plan

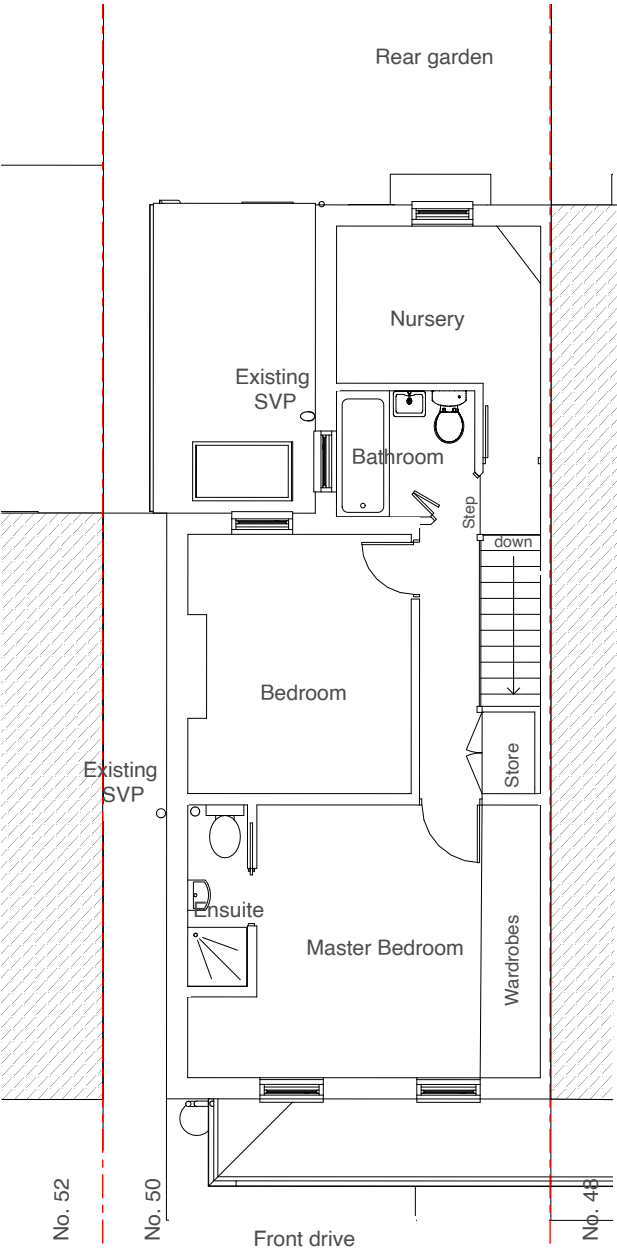


First Floor Plan

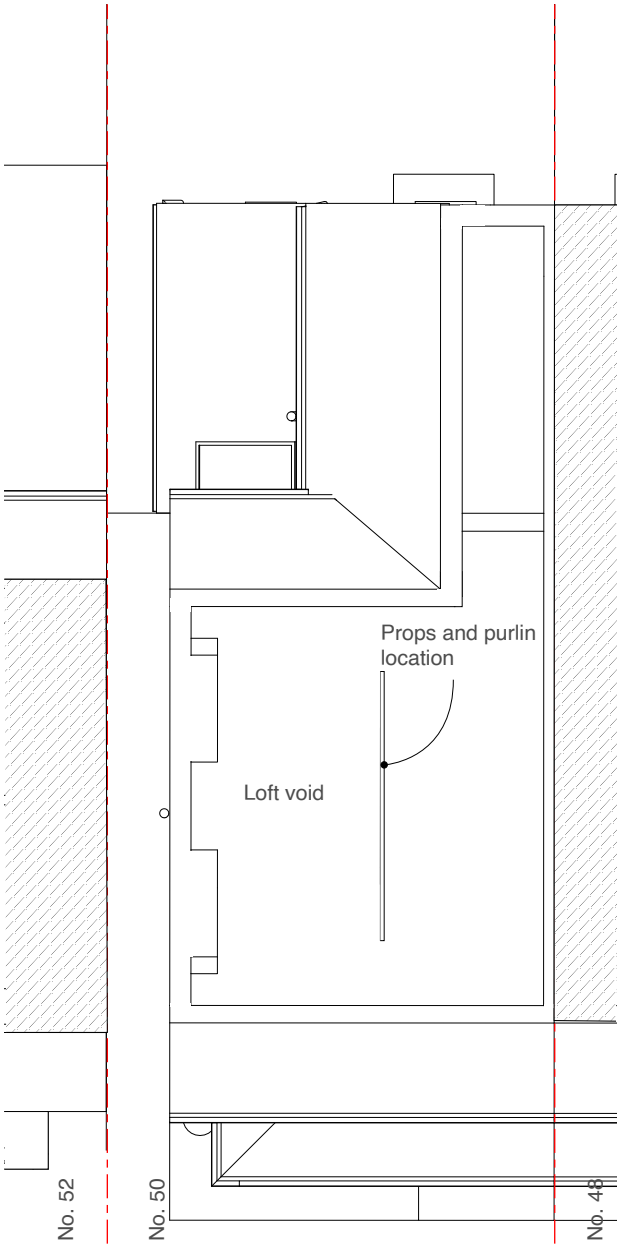

Loft Plan

Address Client Date
50 Reginald Road, Laura de Horsey July 2025
Northwood, HA6 1EE

10 Parkfield Avenue, Hillingdon, Middlesex, UB10 0DF, Great Britain

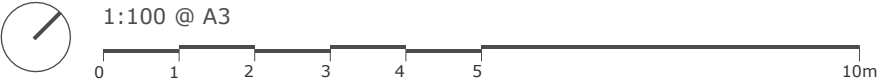

Drawing Title
As Existing
Floor Plans




Project no. / Stage / Drawing no. / Revision
0280- PLA- 05_A
Revision notes: Drawn by: IR+ RA
A - First Issue

MICHAEL OAKES ARCHITECTS LTD.

Michael Oakes (Director) B.A. Hons Arch, Dipl. Arch, Registered Architect

REGISTERED ARCHITECTS, DESIGNERS + ILLUSTRATORS

Telephone: 01895 235089 - E-mail: michaeloakesarchitect@googlemail.com

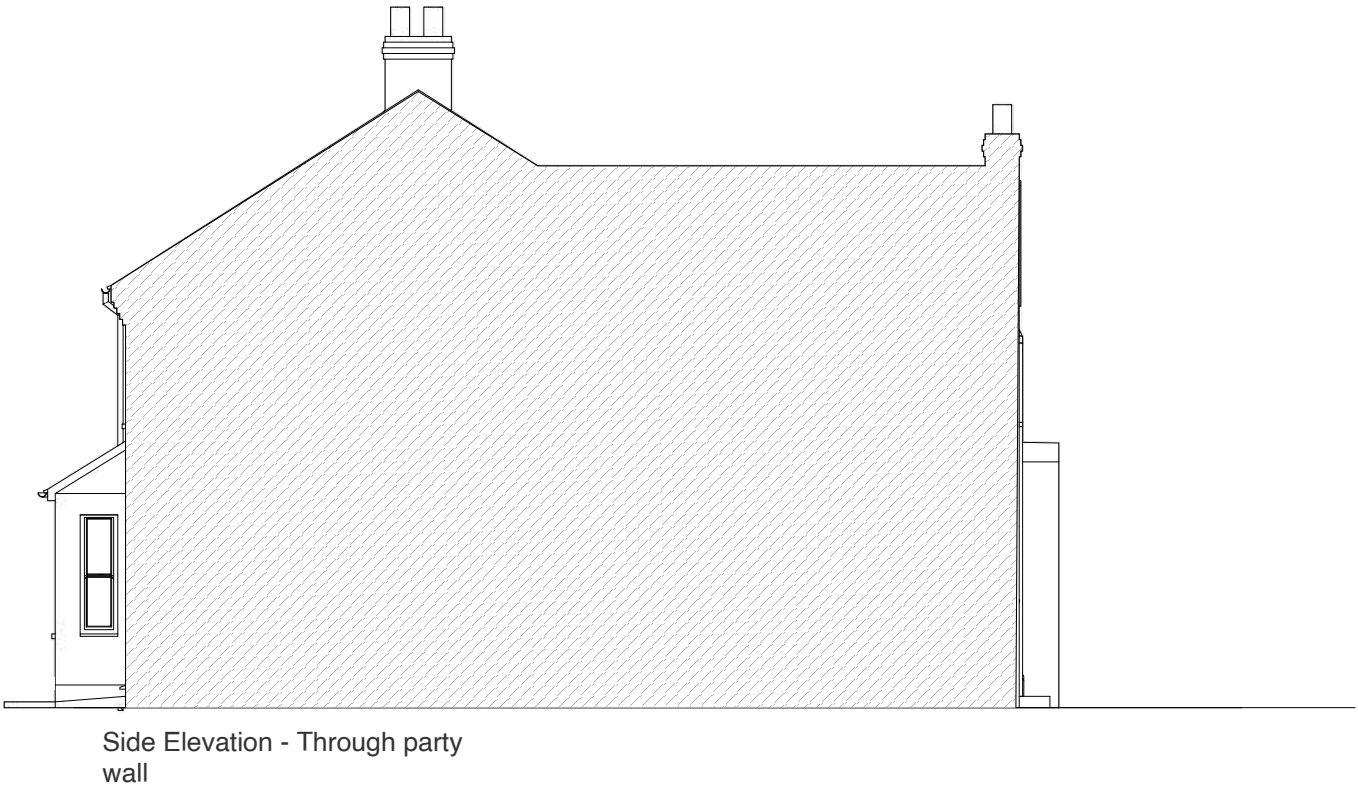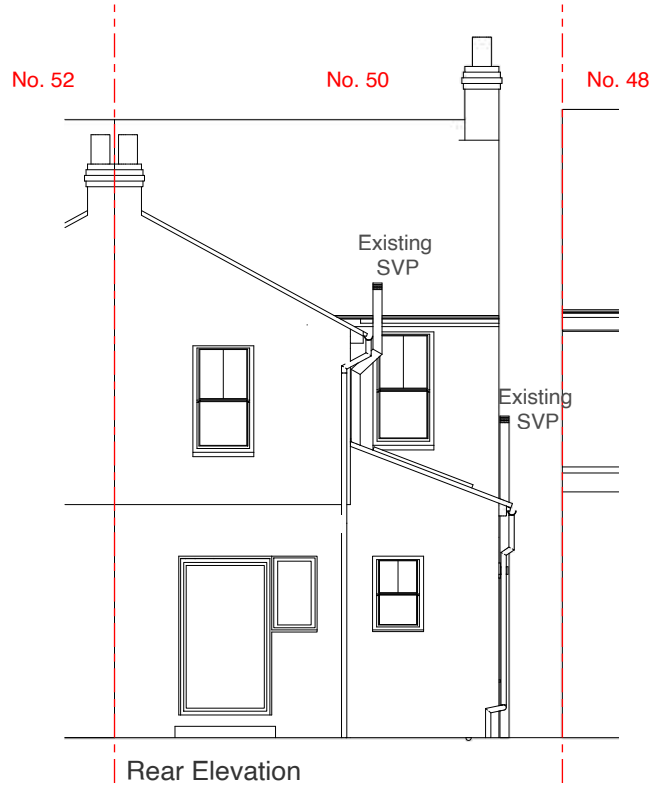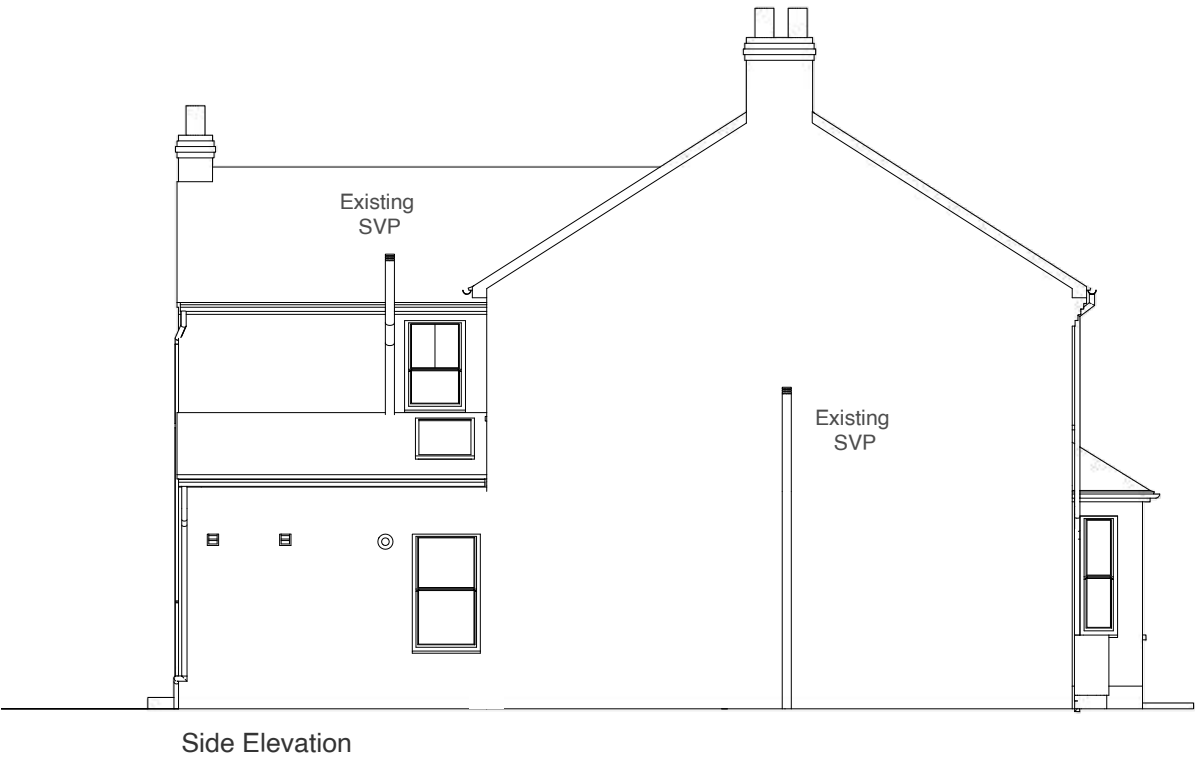

Address	Client	Date
50 Reginald Road, Northwood, HA6 1EE	Laura de Horsey	July 2025

10 Parkfield Avenue, Hillingdon, Middlesex, UB10 0DF, Great Britain



Drawing Title

**As Existing
Elevations**

Project no. / Stage /	Drawing no. / Revision
0280- PLA-	06_A
Revision notes:	Drawn by: IR+ RA
A - First Issue	