

MICHAEL OAKES ARCHITECTS LTD.


Michael Oakes (Director) B.A. Hons Arch, Dipl. Arch, Registered Architect

REGISTERED ARCHITECTS, DESIGNERS + ILLUSTRATORS

Telephone: 01895 235089 - E-mail: michaeloakesarchitect@googlemail.com

KEY

- = Proposed structure
- = Existing structure to be removed

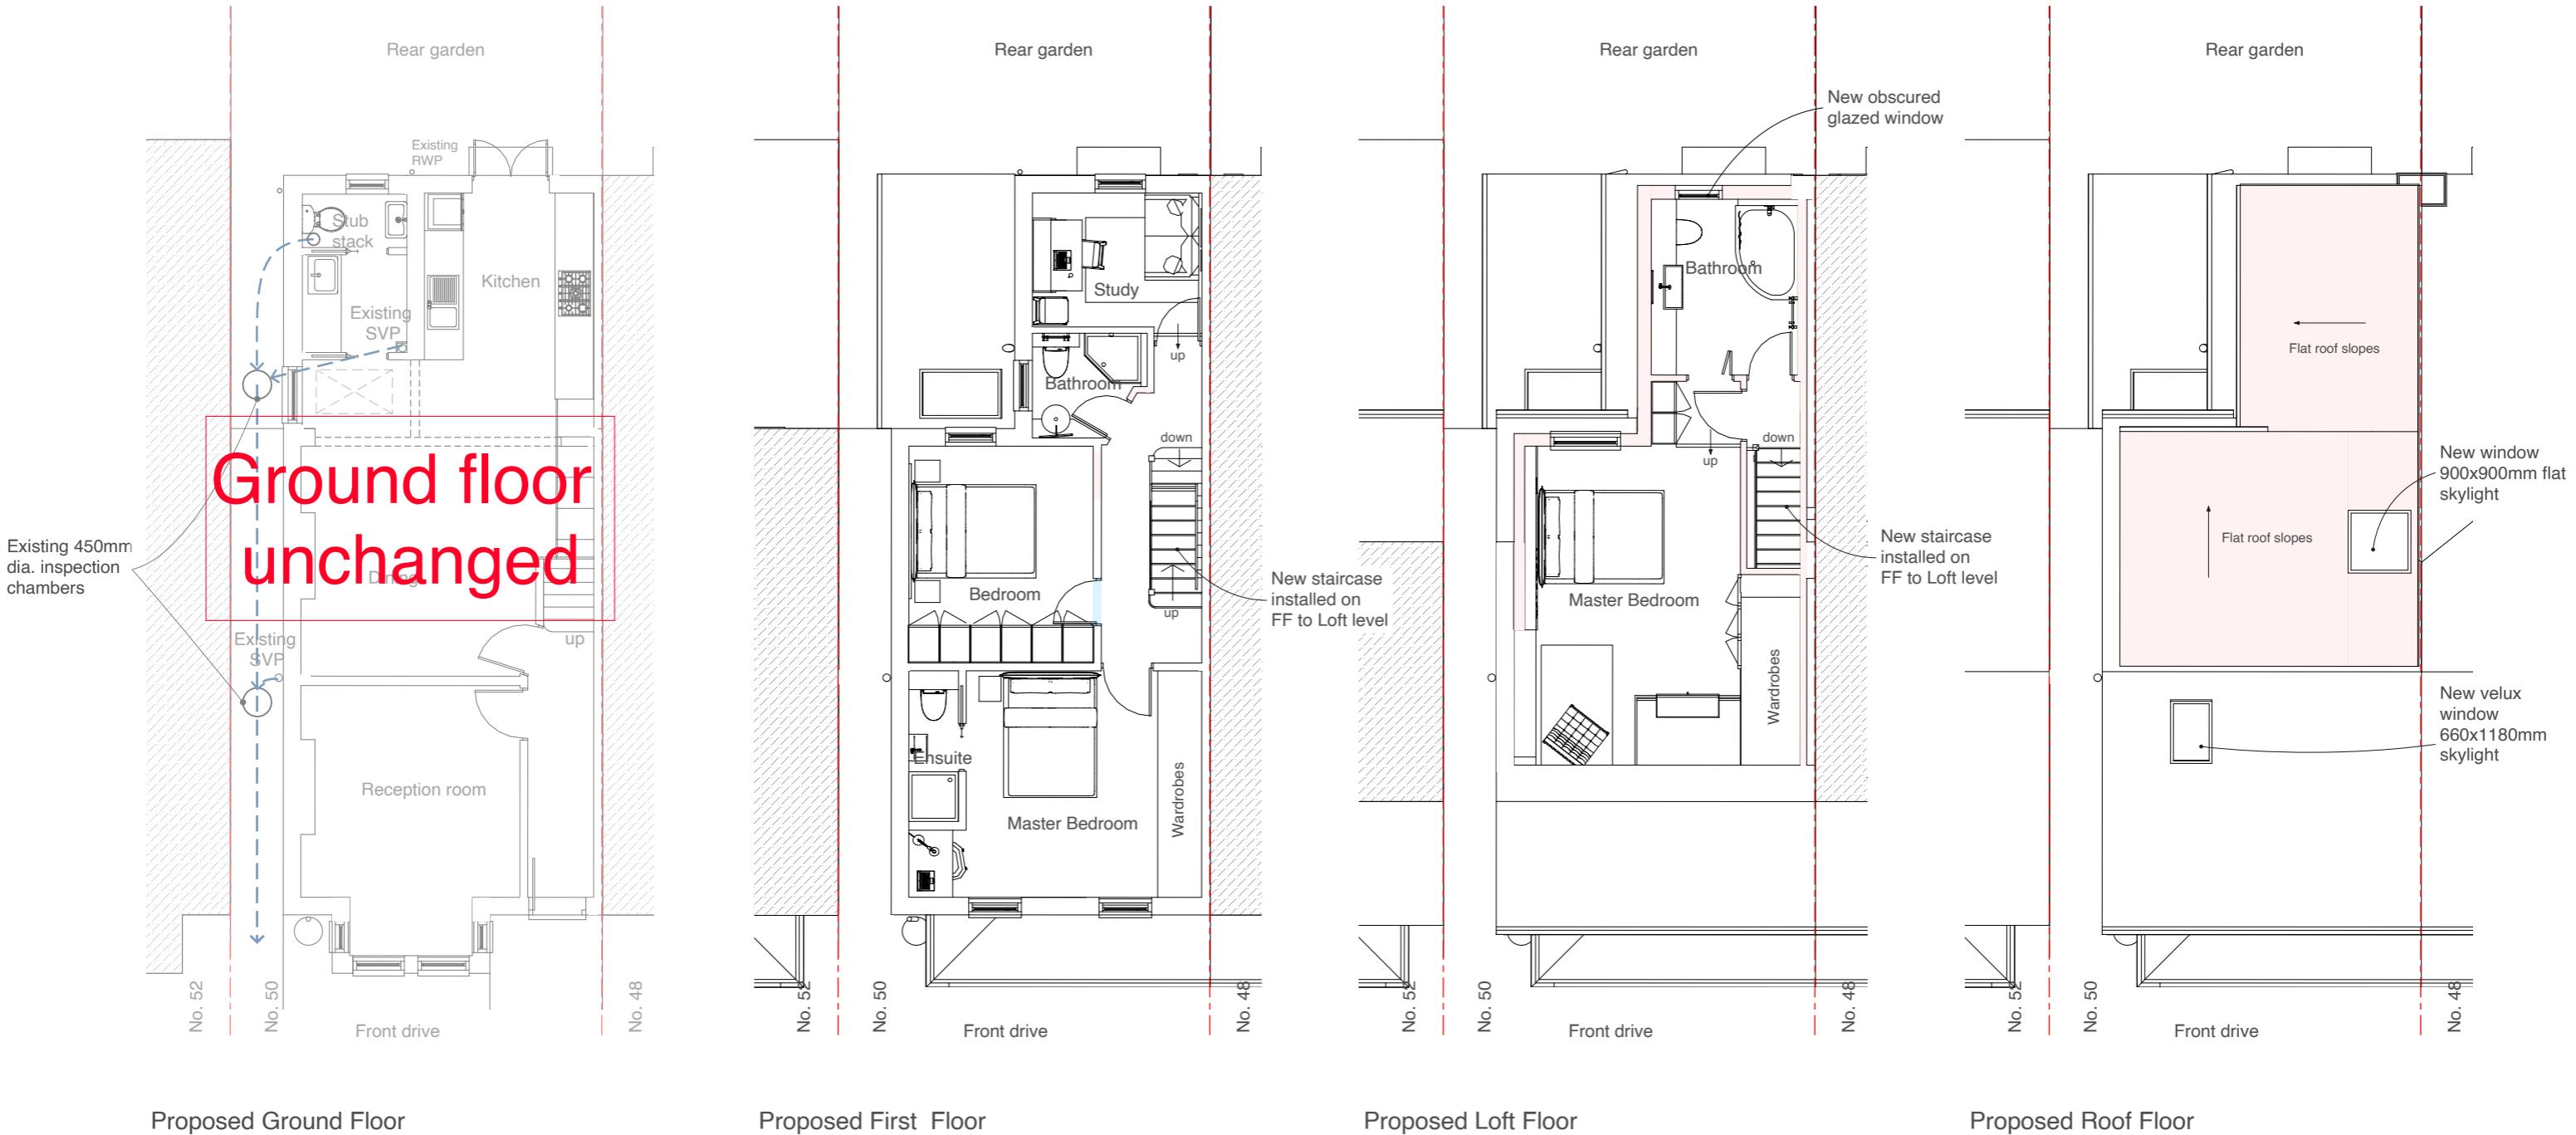

Address

50 Reginald Road,
Northwood, HA6 1EE

Client

Laura de Horsey

Date

August
2025



1:100 @ A3

0 1 2 3 4 5 10m

Drawing Title

As Proposed
Floor Plans

Loft Application

Project no. / Stage /

0280- PLA-

Revision notes:

A - First Issue

Drawing no. / Revision

60_A

Drawn by: IR

MATERIALS KEY:

- ① Vertical hanging tiles to match existing in colour and size
- ② Windows to match existing in colour and material
- ③ Velux window 660mm x 940x1180mm, openable (top hung)
- ④ Soffit and fascia to match existing

MICHAEL OAKES ARCHITECTS LTD.





Michael Oakes (Director) B.A. Hons Arch, Dipl. Arch, Registered Architect

REGISTERED ARCHITECTS, DESIGNERS + ILLUSTRATORS

Telephone: 01895 235089 - E-mail: michaeloakesarchitect@googlemail.com

KEY

- = Obscured glazing to windows (minimum Pilkington scale 4)
- = Proposed structure
- = Existing structure to be removed

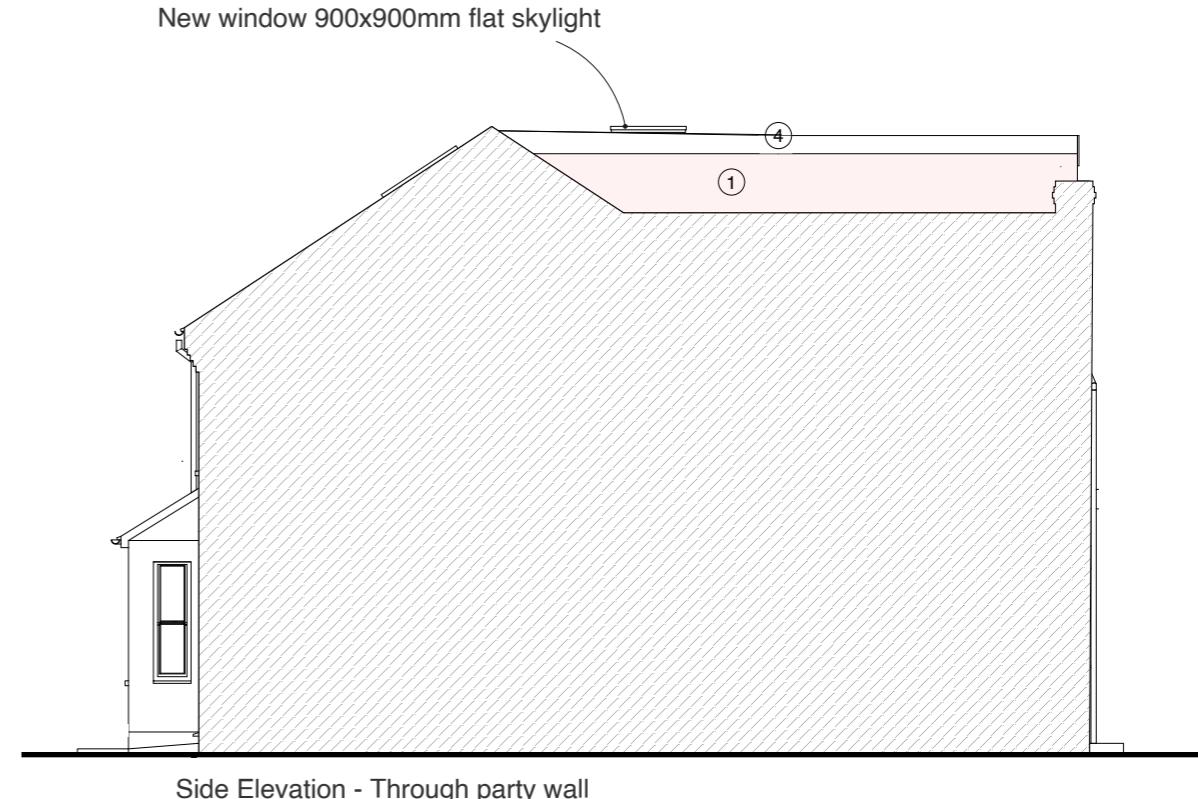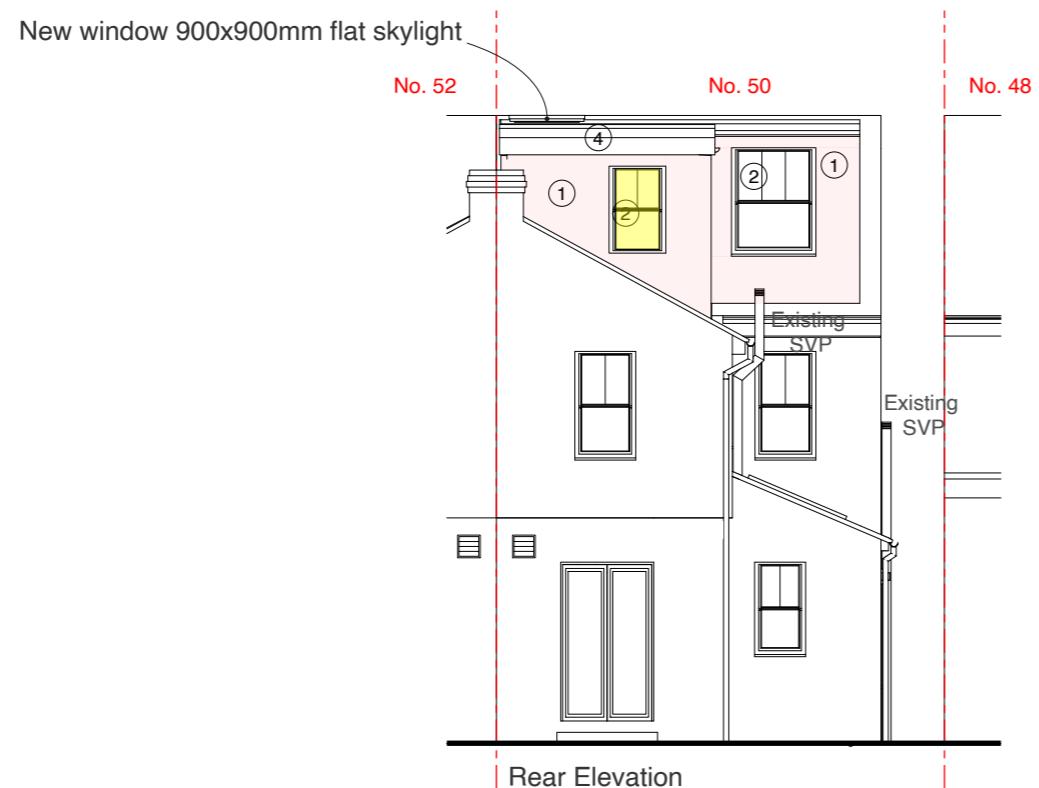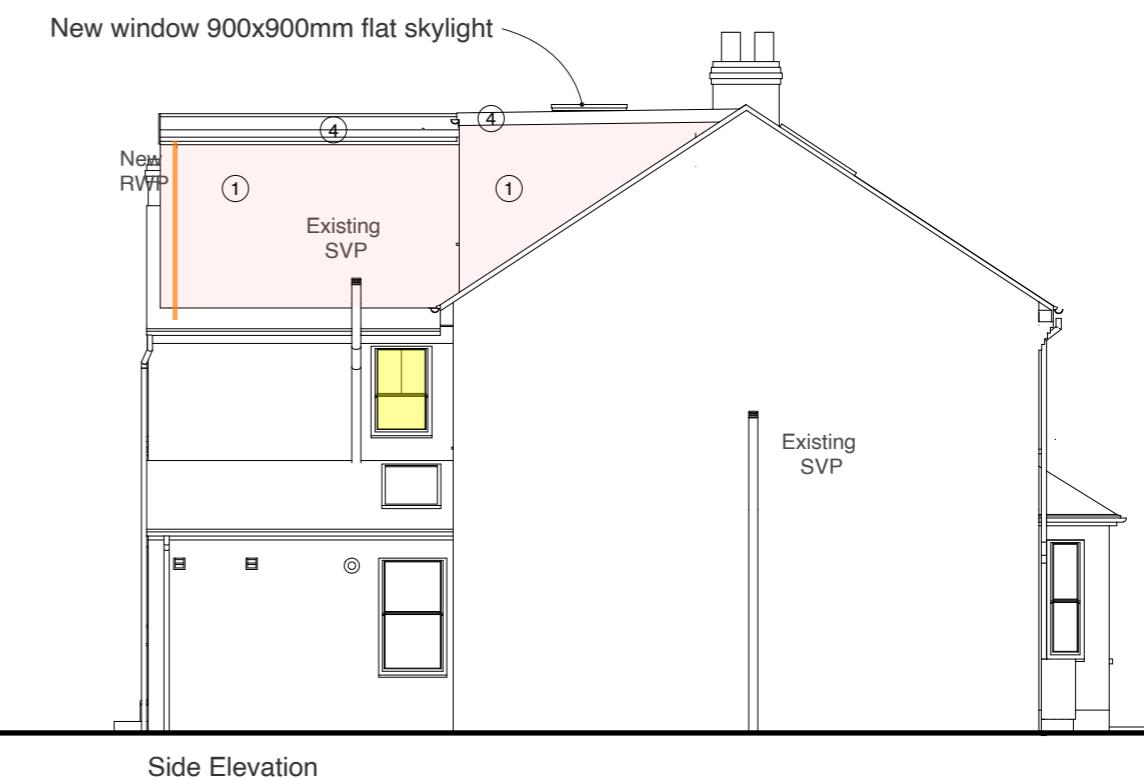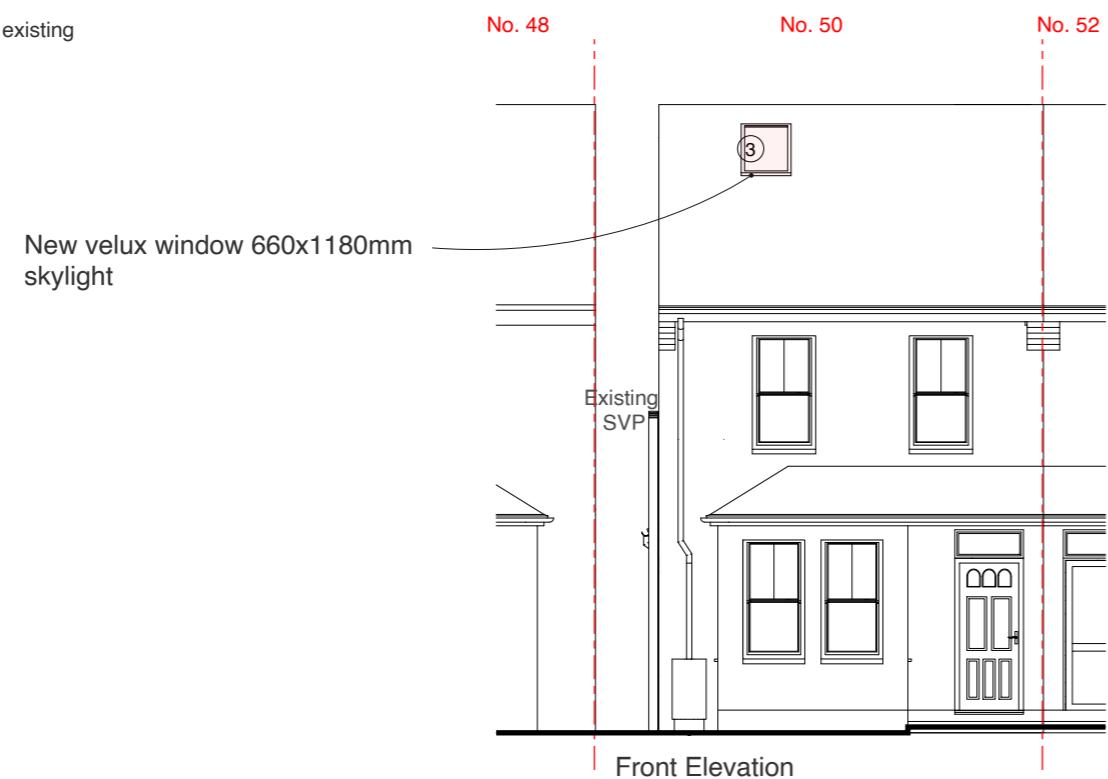

Address

50 Reginald Road,
Northwood, HA6 1EE

Client

Laura de Horsey

Date

August
2025

1:100 @ A3

0 1 2 3 4 5

Drawing Title

As Proposed
Elevations

Loft Application

Project no. / Stage /

0280- PLA-

Drawing no. / Revision

61_A

Revision notes:

A - First Issue


Drawn by: IR

MICHAEL OAKES ARCHITECTS LTD.

Michael Oakes (Director) B.A. Hons Arch, Dipl. Arch, Registered Architect

REGISTERED ARCHITECTS, DESIGNERS + ILLUSTRATORS

Telephone: 01895 235089 - E-mail: michaeloakesarchitect@googlemail.com

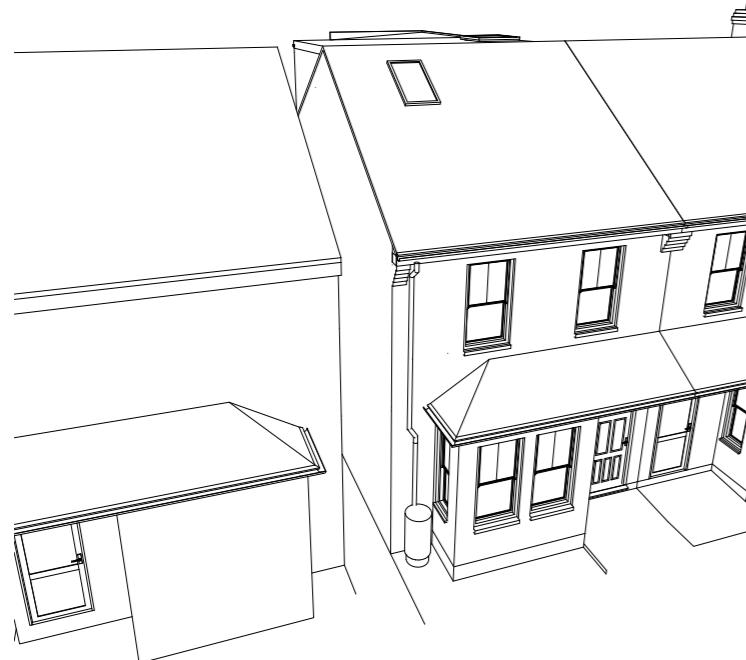


3D Aerial view to front of property




3D ground level view to rear



3D ground level view to rear

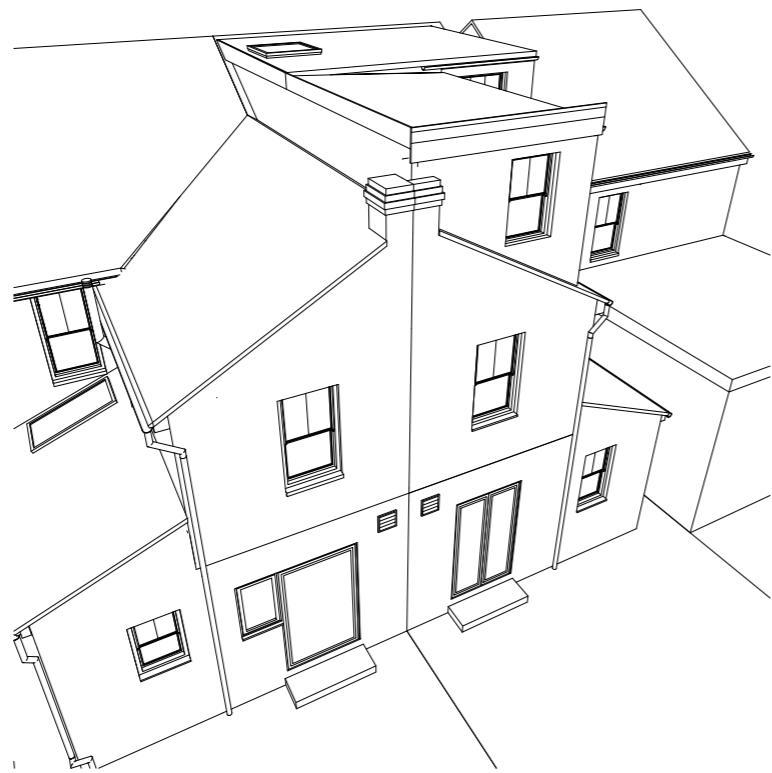

3D Aerial view to rear of property

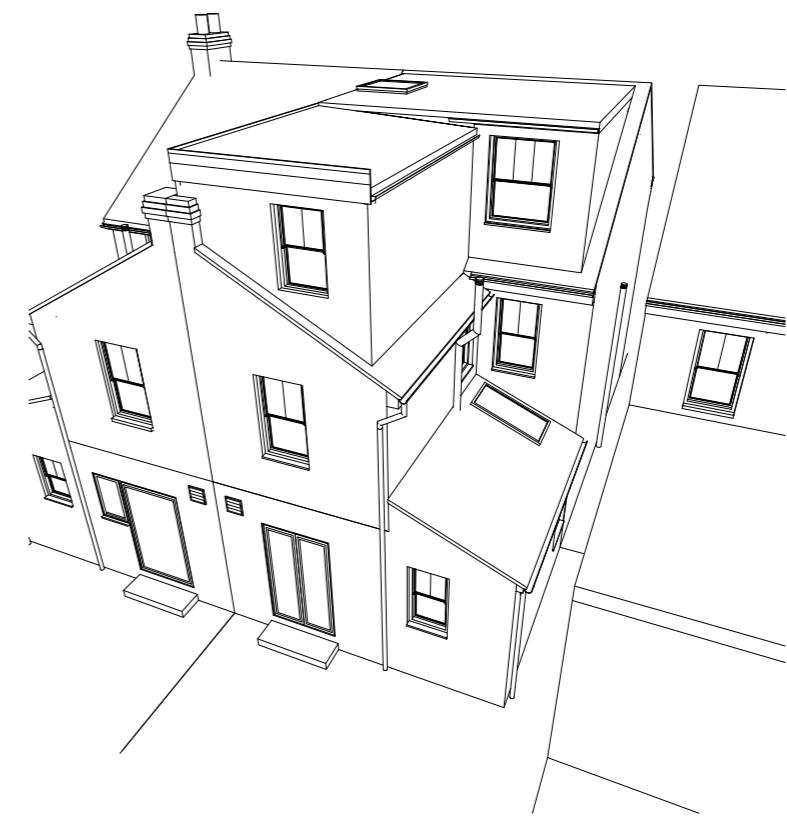

3D Aerial view to rear of property

Address

50 Reginald Road,
Northwood, HA6 1EE

Client

Laura de Horsey

Date

August
2025

Drawing Title

As Proposed
Elevations

Project no. / Stage /

0280- PLA-

Drawing no. / Revision

62_A

Revision notes:

A - First Issue

Drawn by: IR

Loft Application