


1 01- Existing
1 : 100

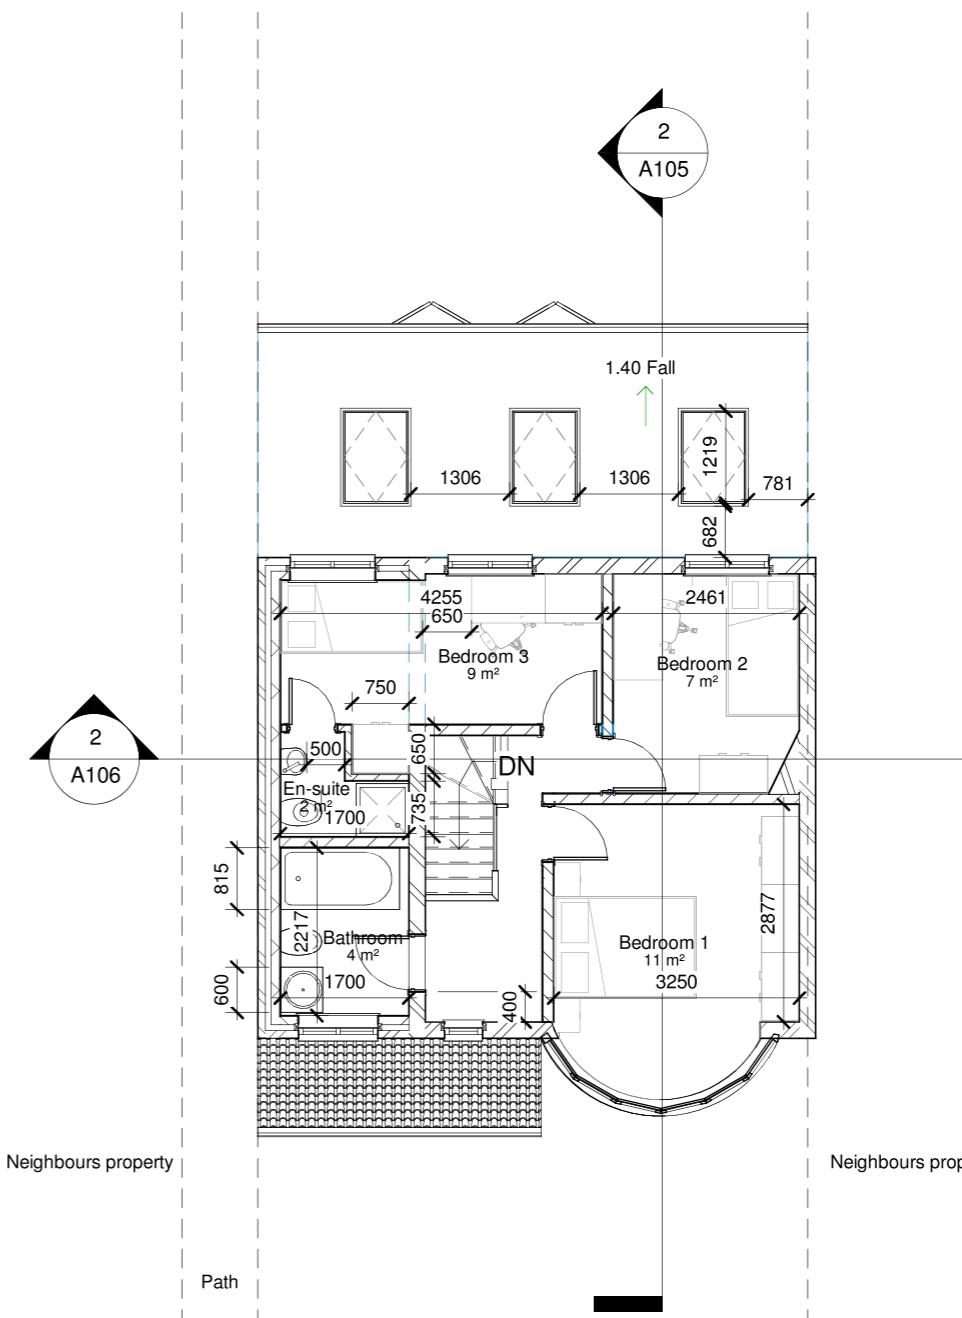

2 01- Proposed
1 : 100

Draft