


1 Existing Section 2
1 : 100

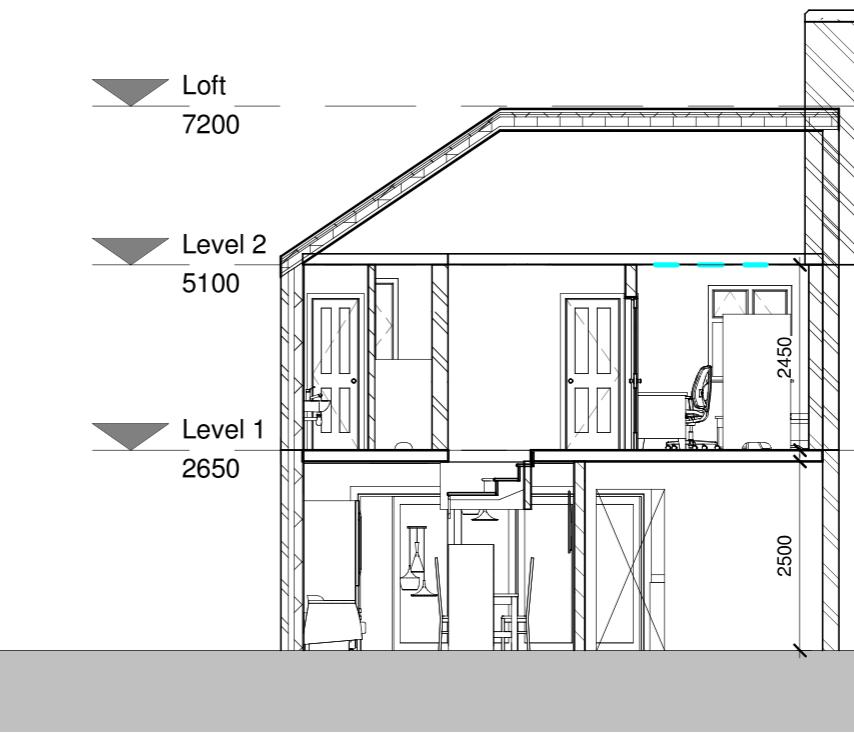

2 Proposed section 2
1 : 100

Draft