

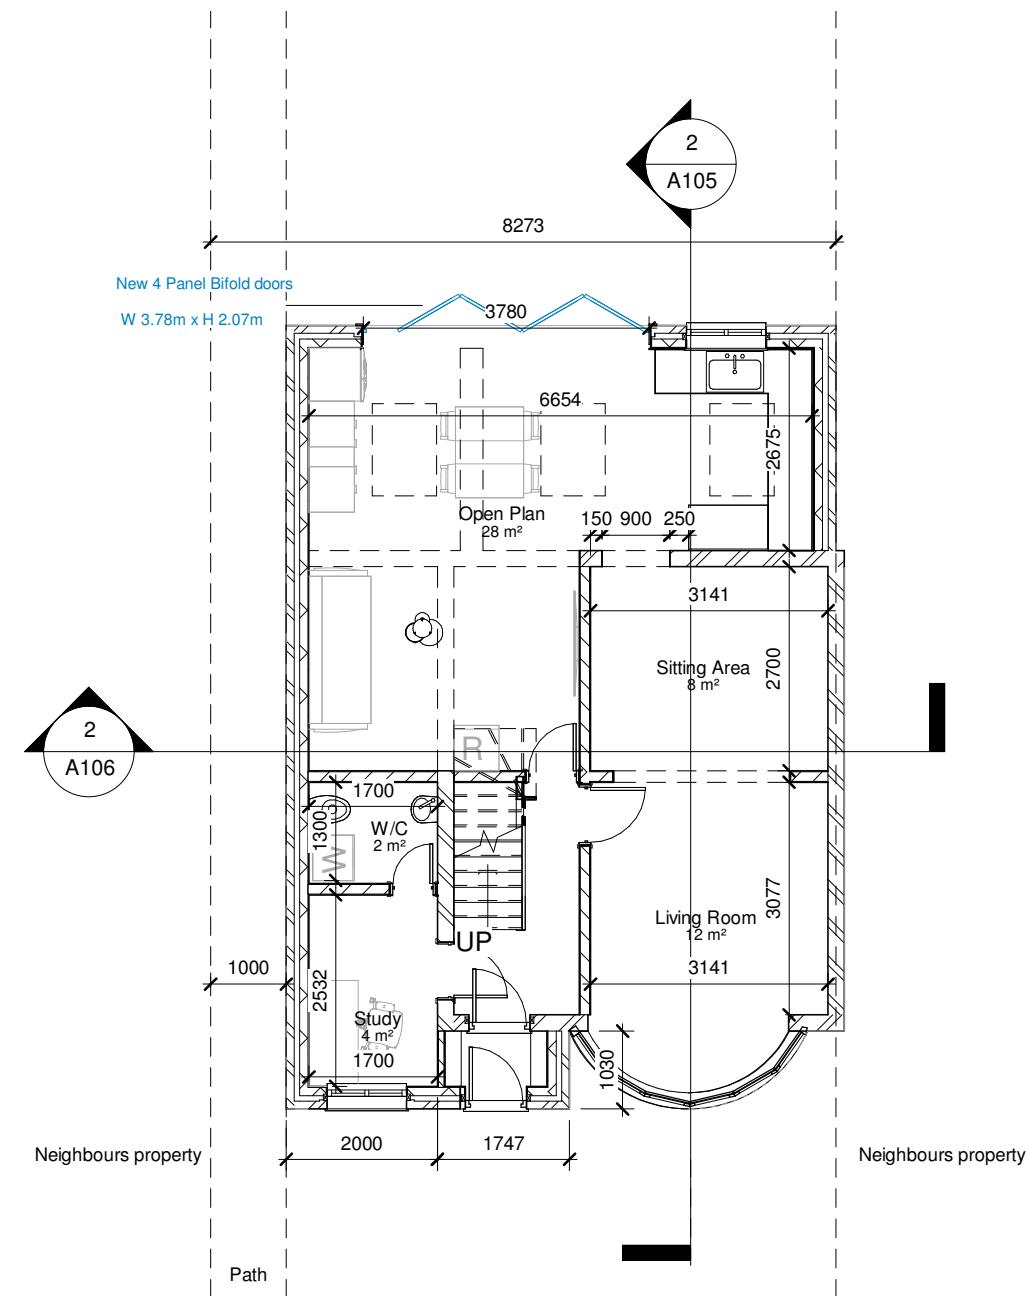


1 00 - Existing  
1 : 100

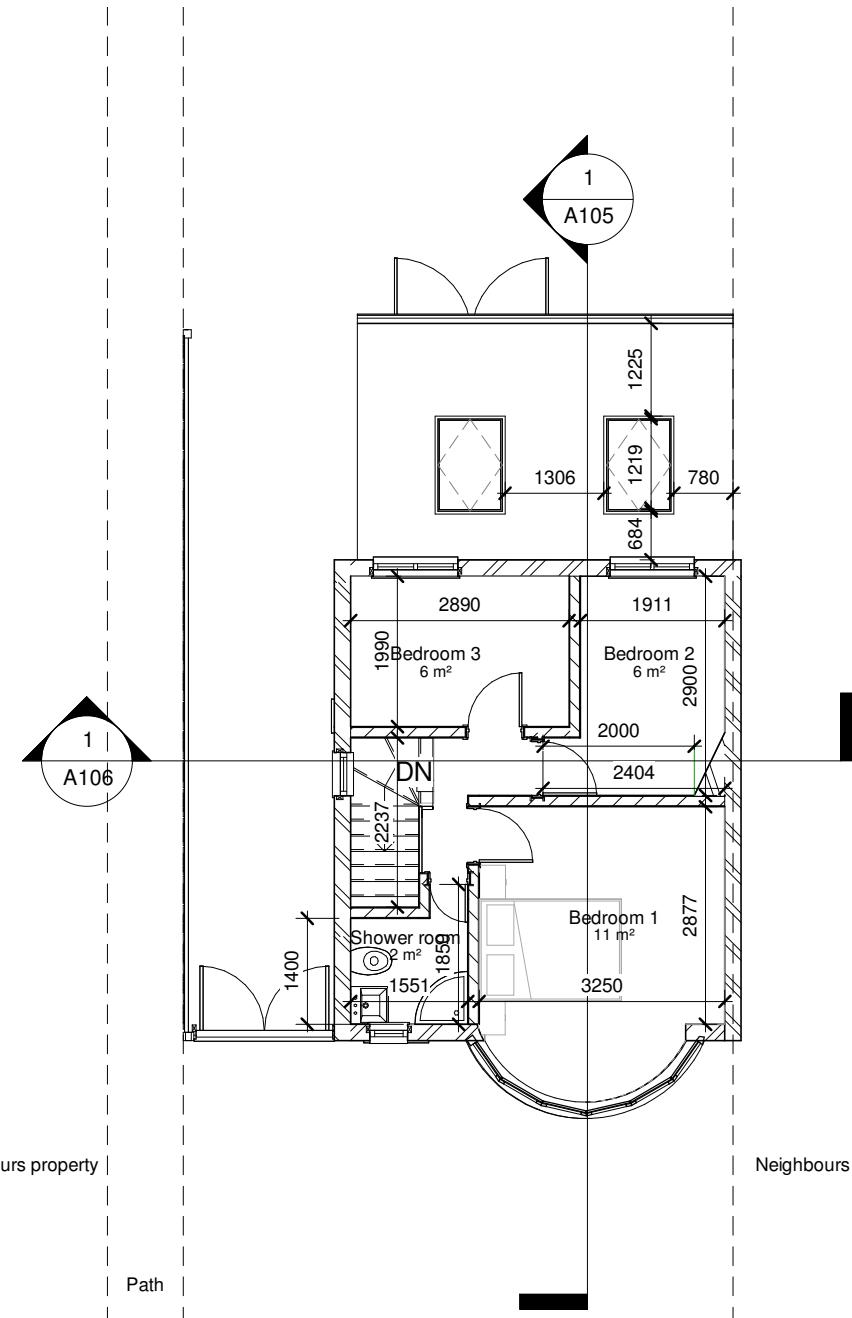


2 00 - Proposed  
1 : 100

Draft


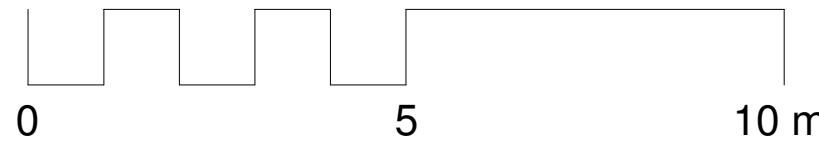


**1** 01- Existing  
1 : 100

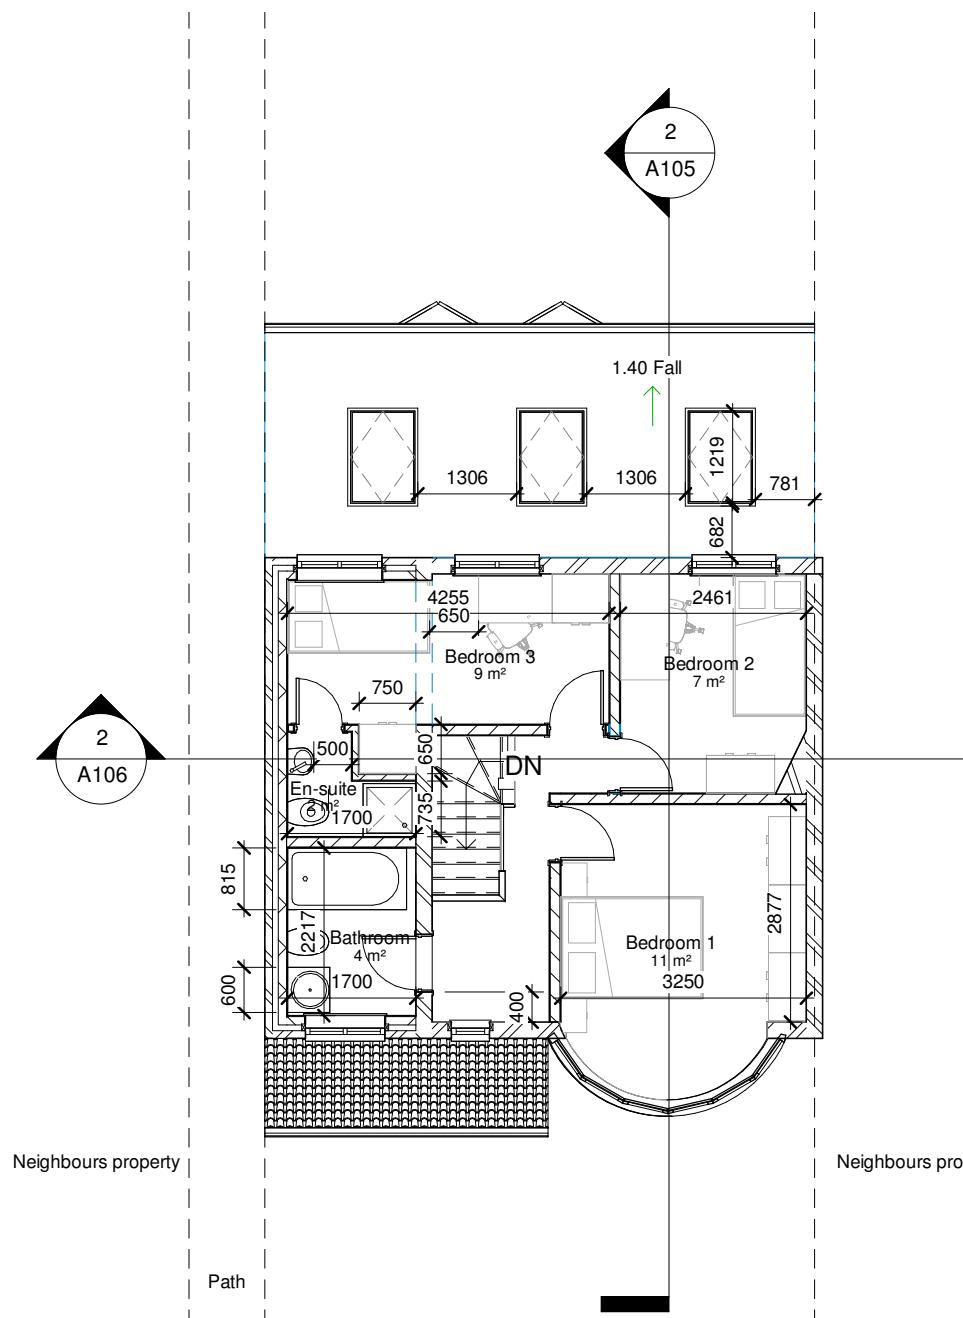

**2** 01- Proposed  
1 : 100

**Draft**

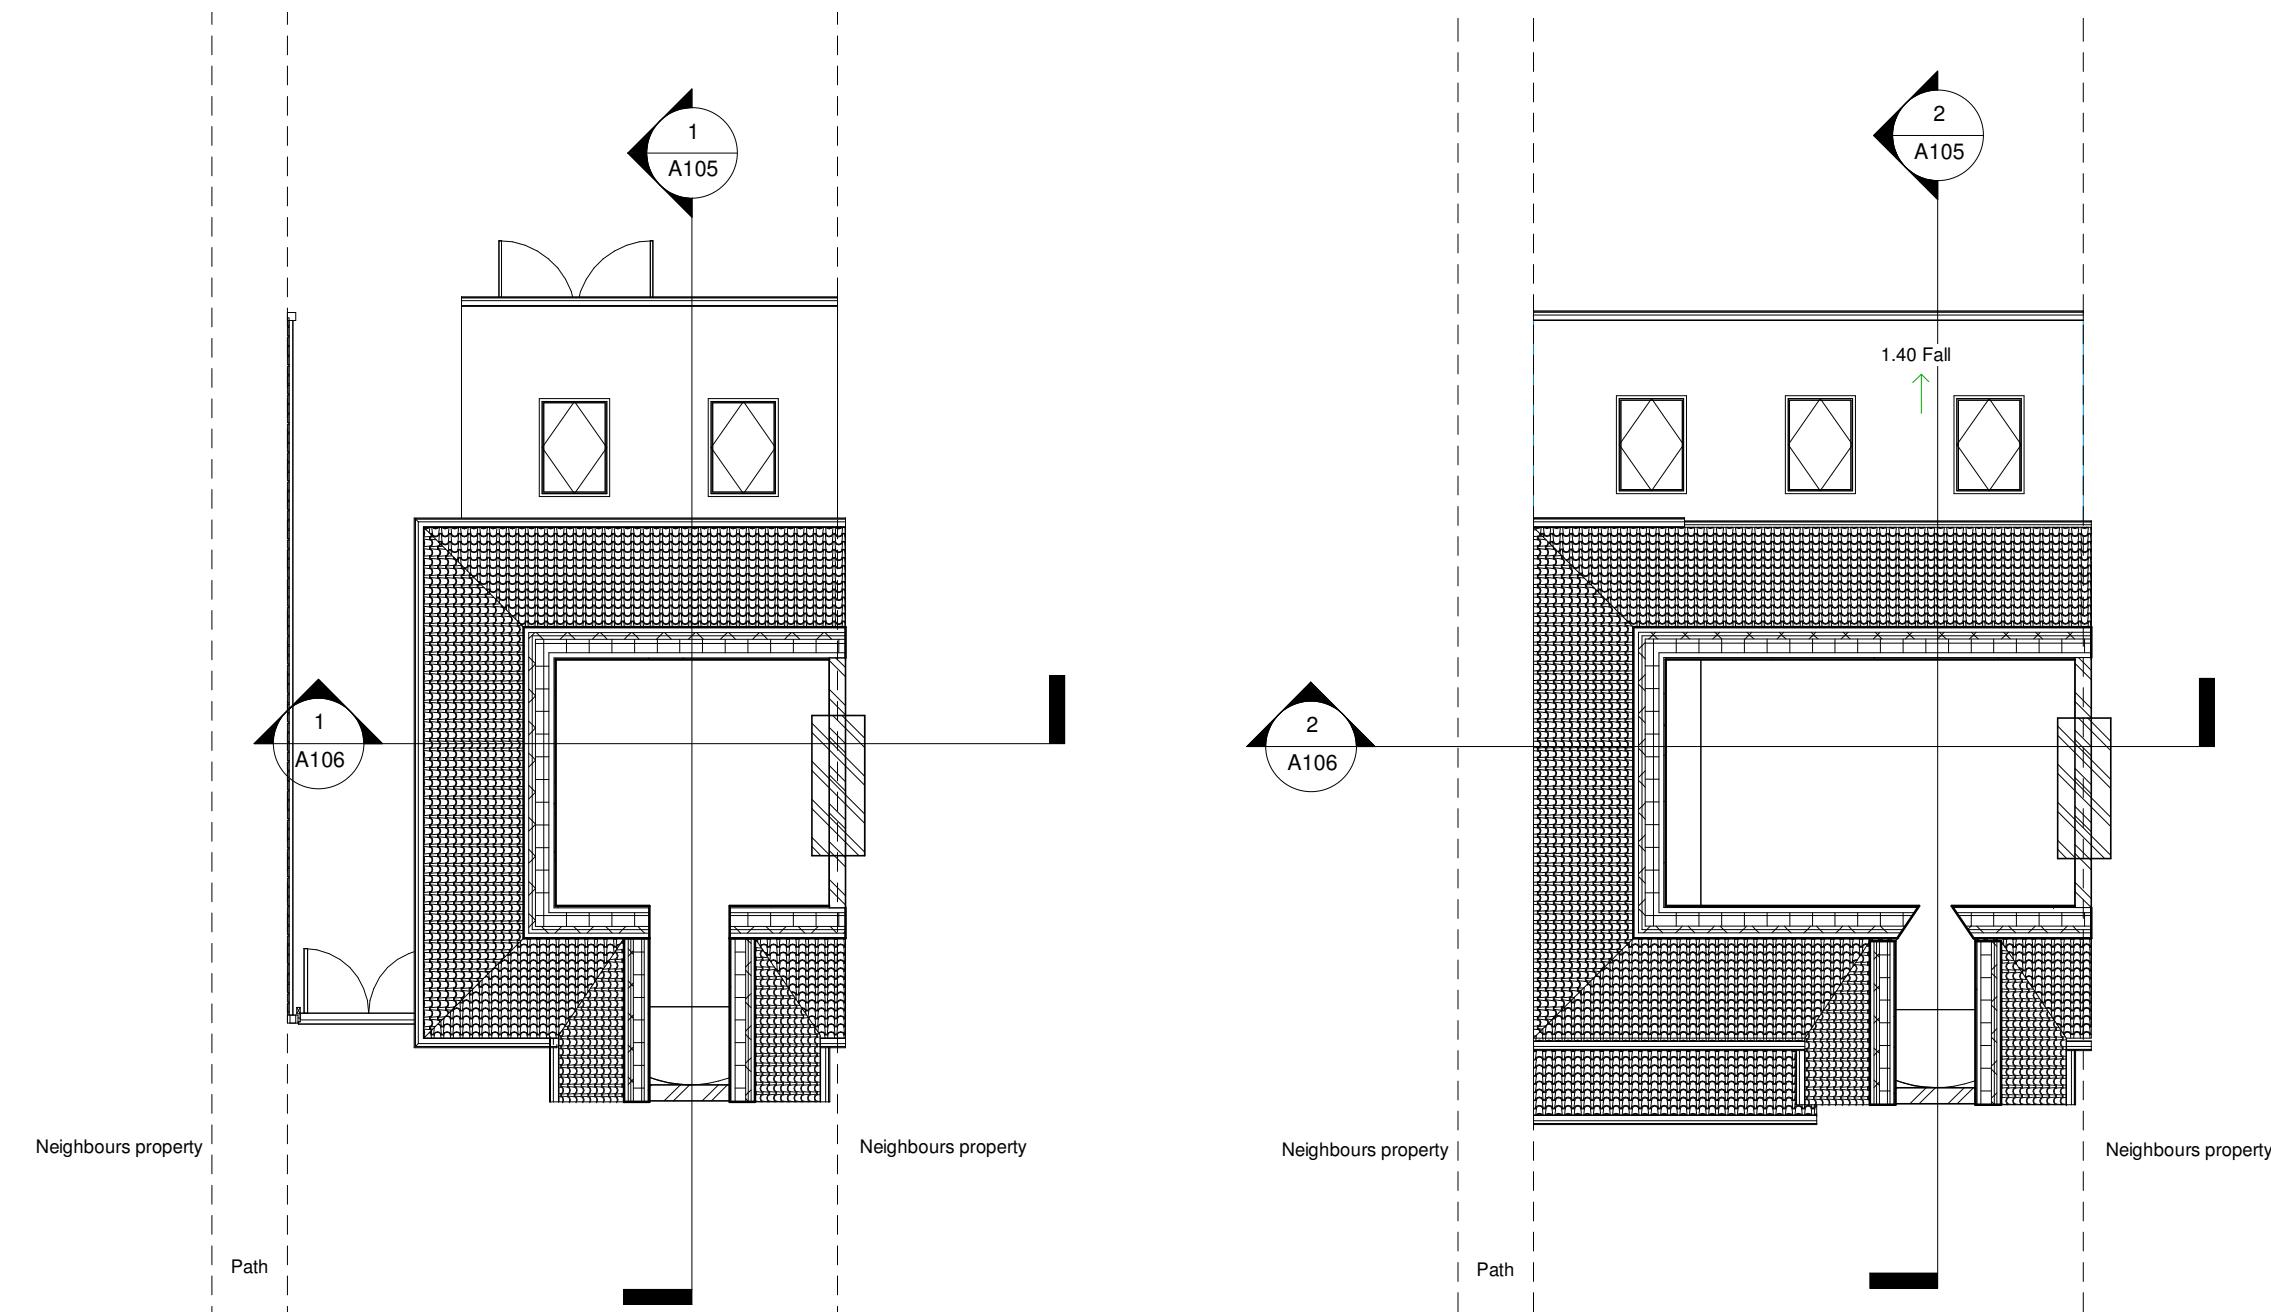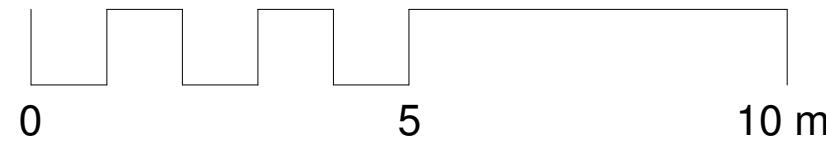

**1 Loft - Existing**


1 : 100

**2 Loft - Proposed**

1 : 100

**Draft**

0 5 10 m

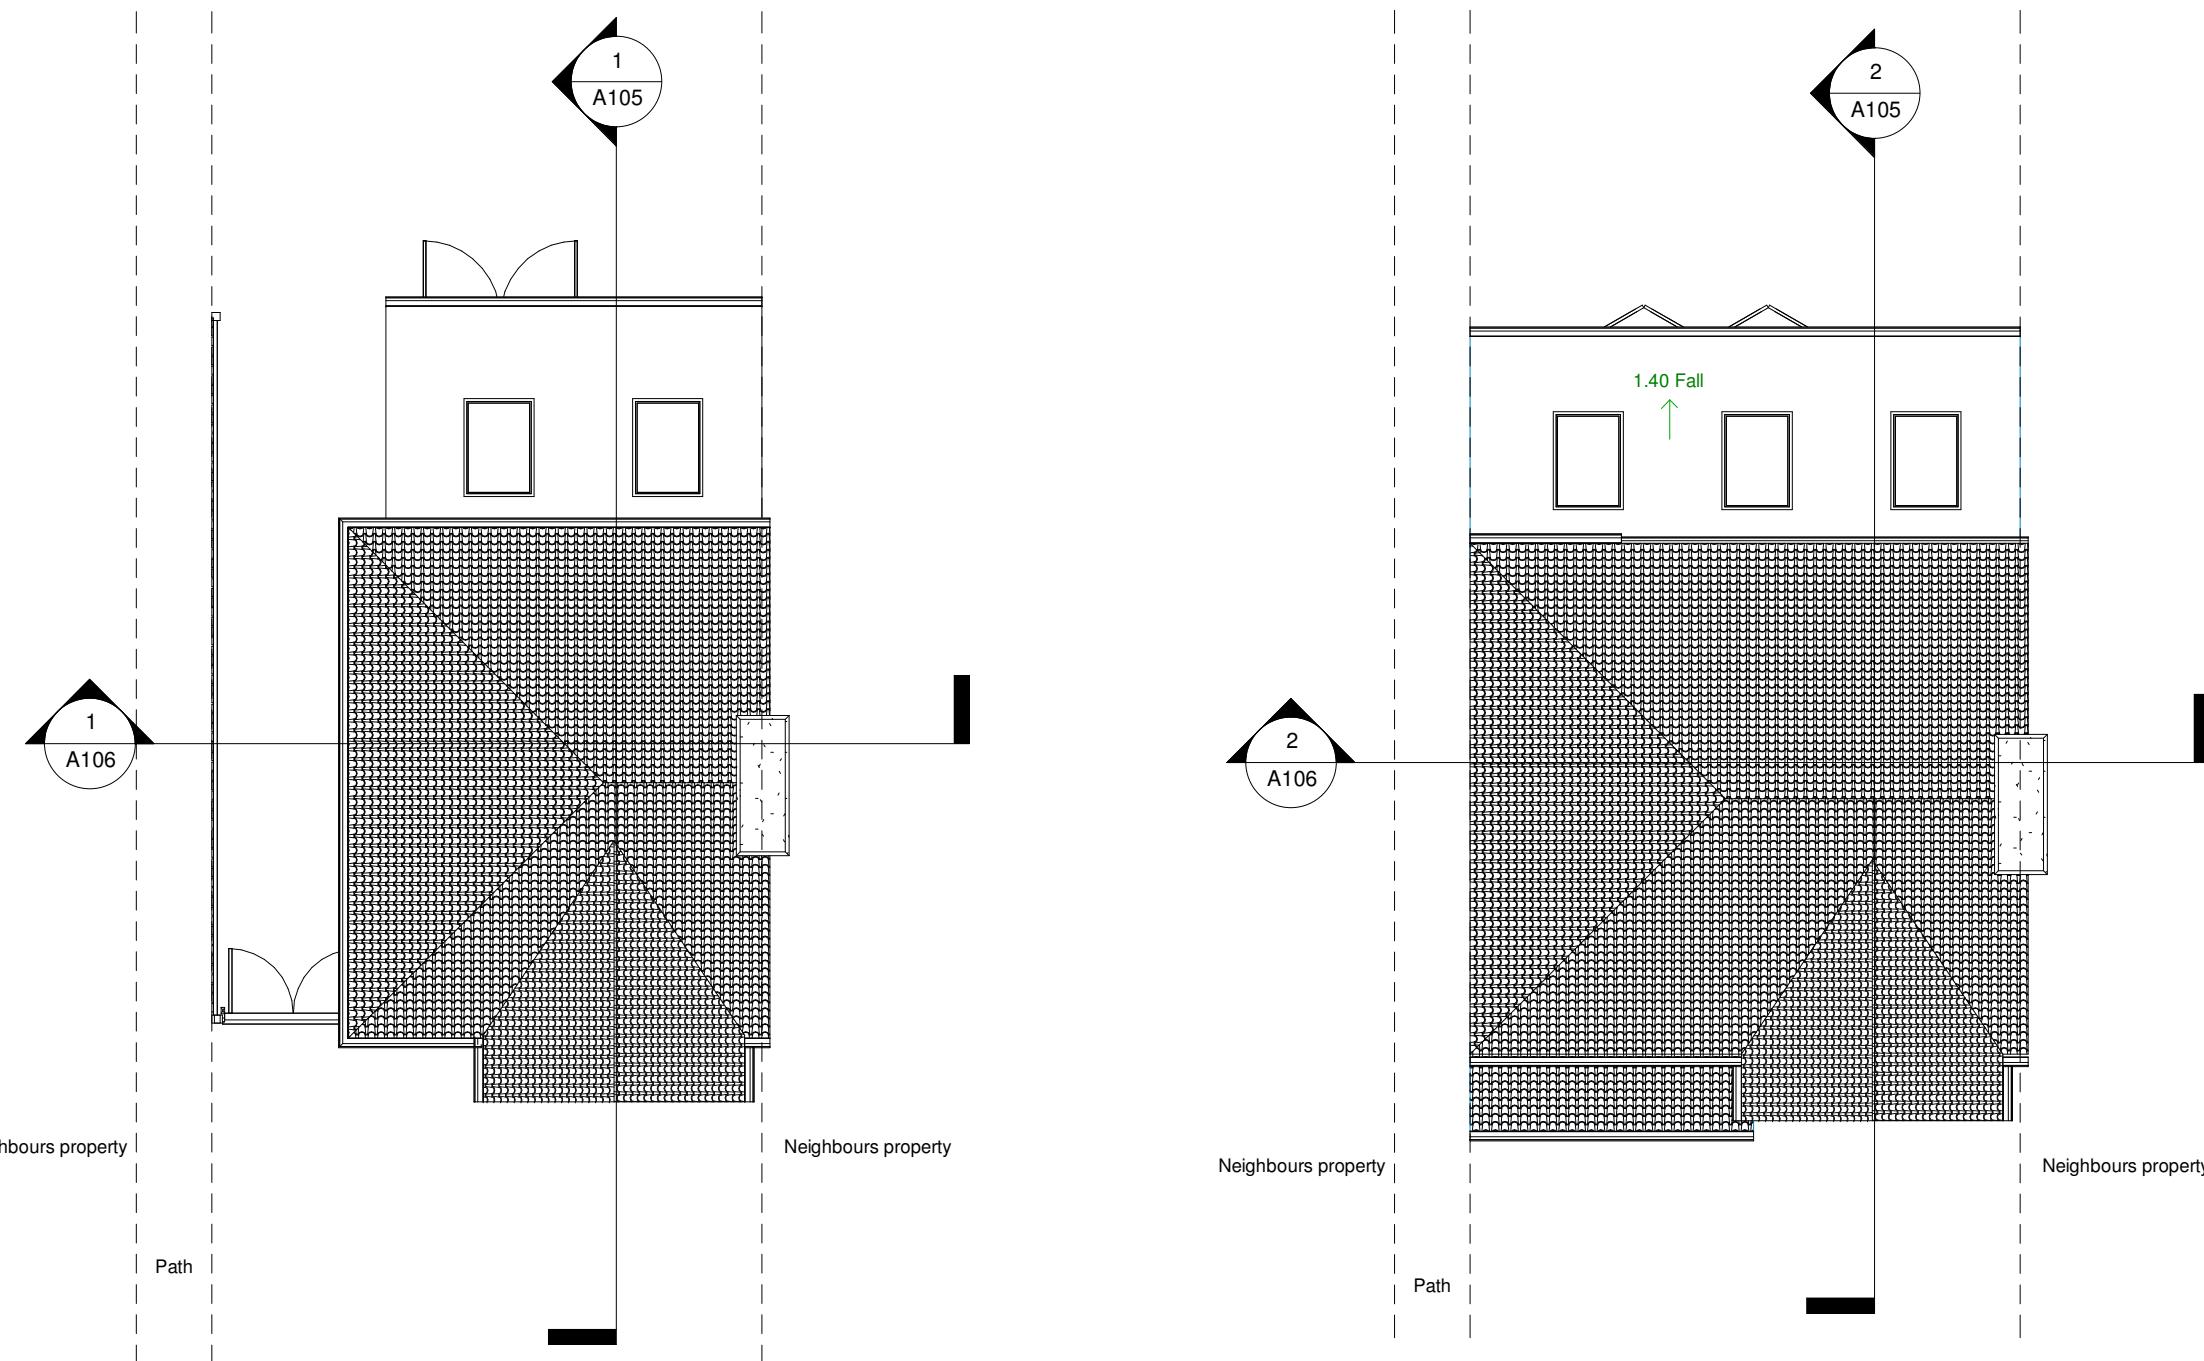


1 Roof - Existing

1 : 100

2 Roof - Proposed


1 : 100

Draft

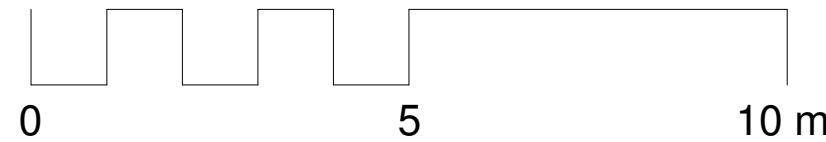

1 : 100




## Existing - Section 1

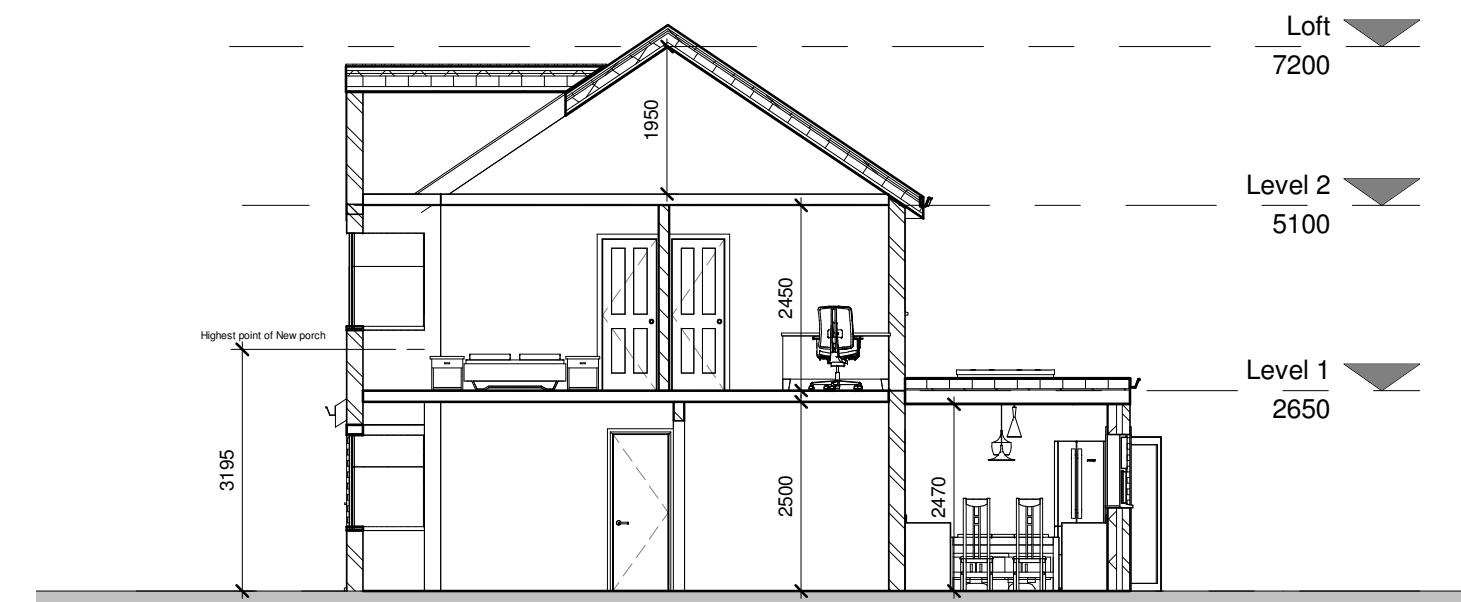

1 : 100

## Proposed - Section 1



Draft

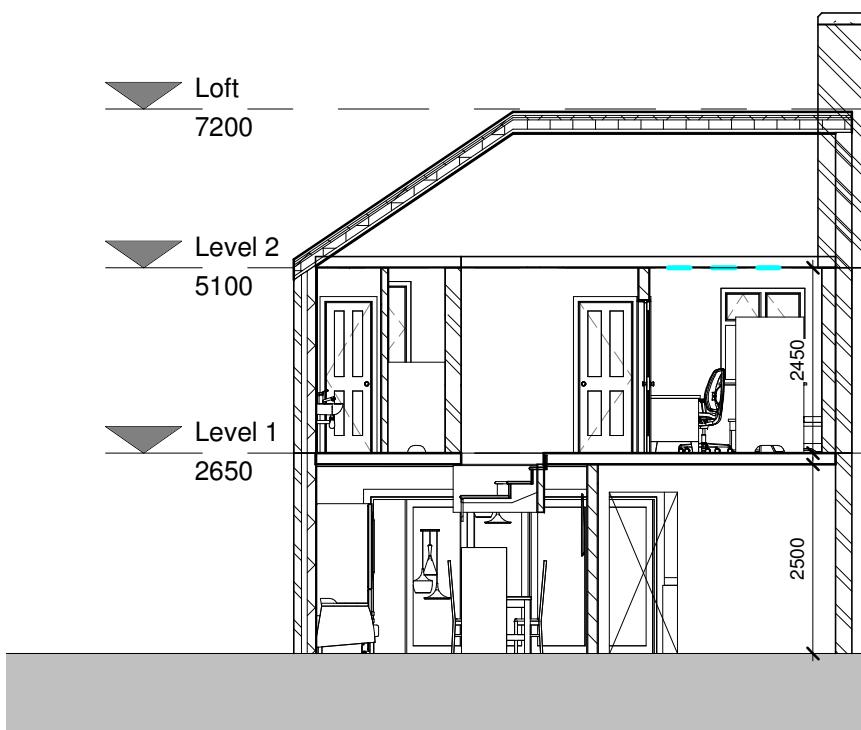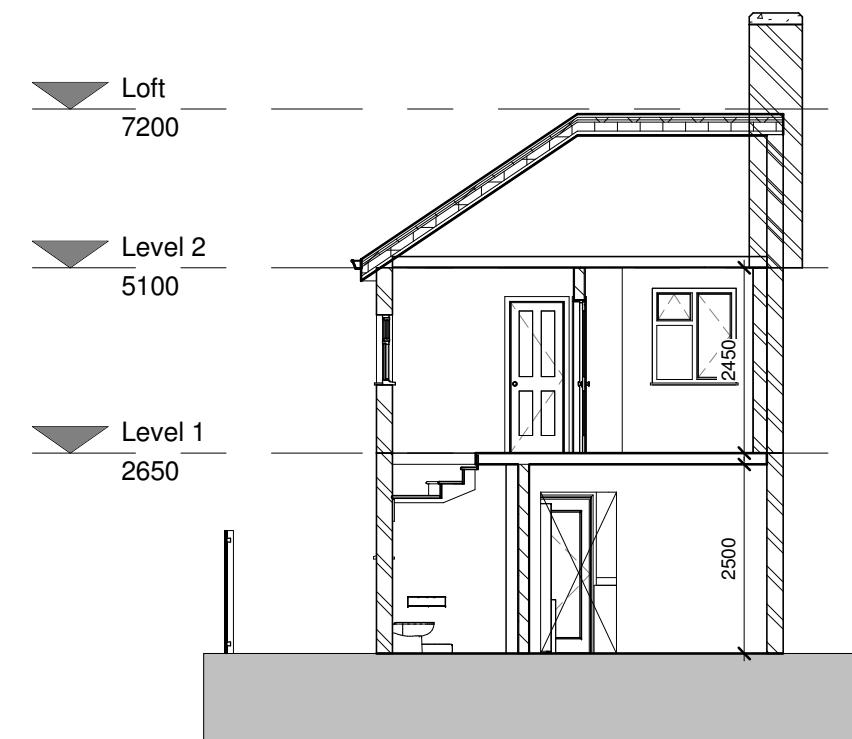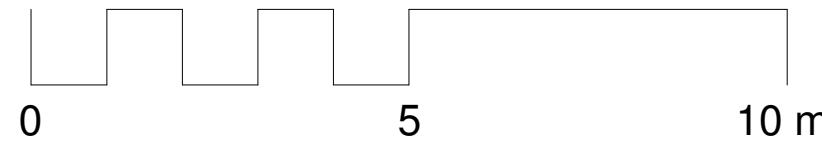

**1 Existing Section 2**  
1 : 100

**2 Proposed section 2**  
1 : 100

Draft

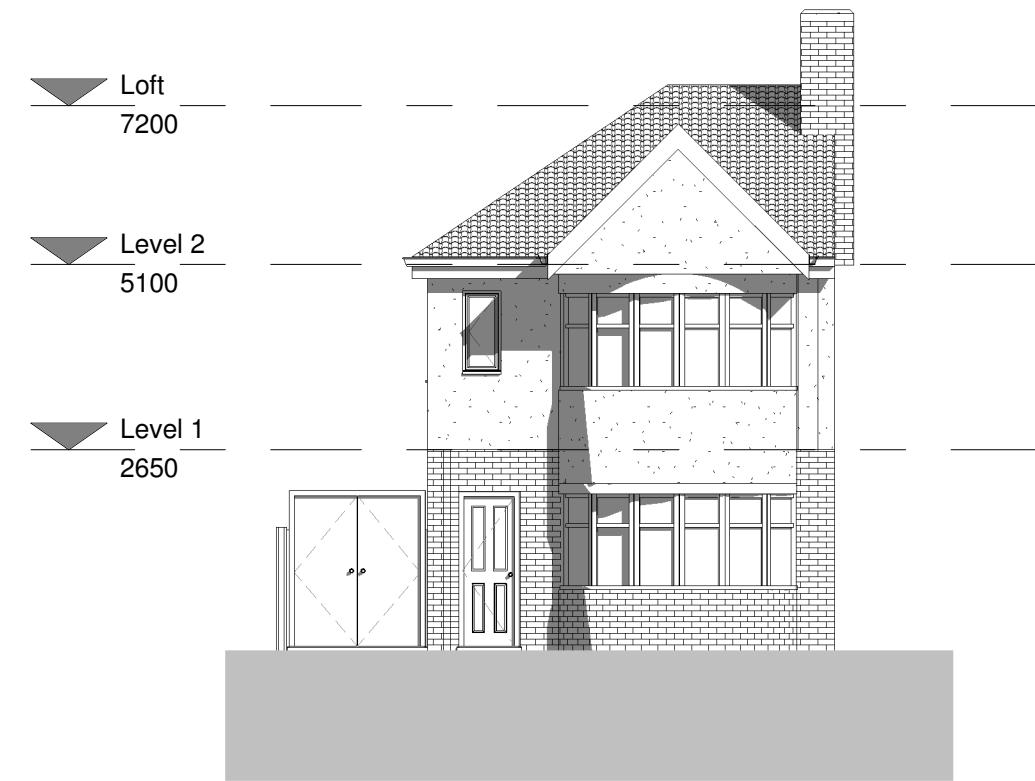
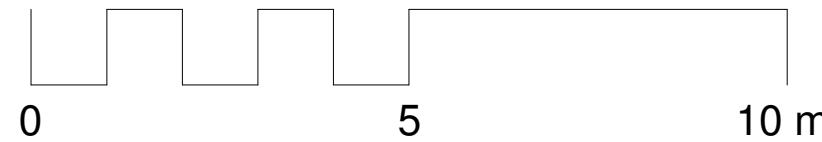


1 Front elevation - Existing  
1 : 100



2 Front elevation - Proposed  
1 : 100

Draft

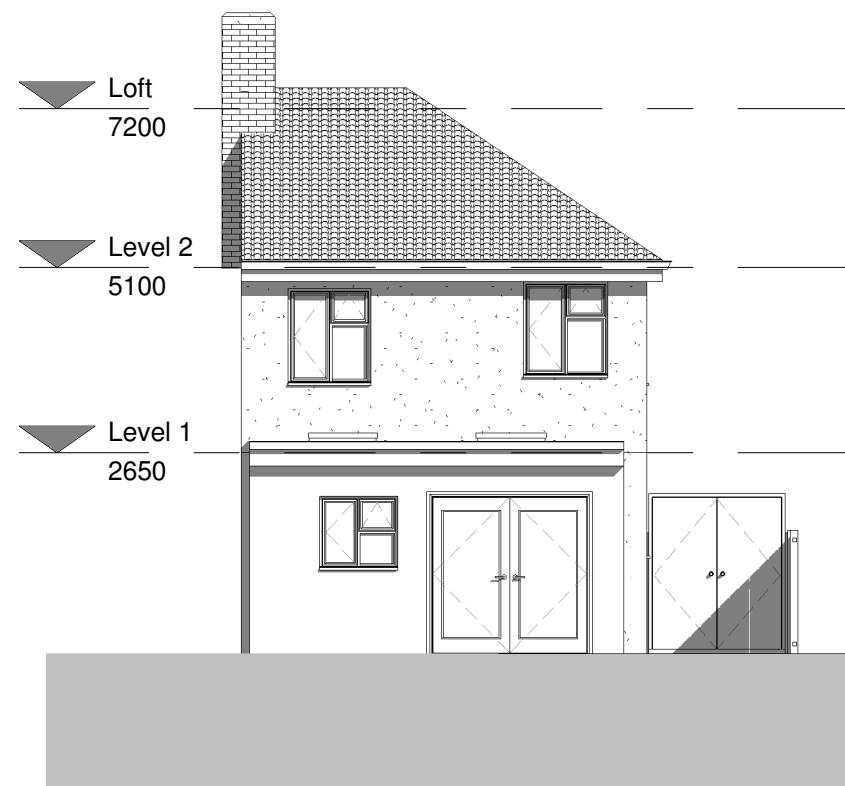
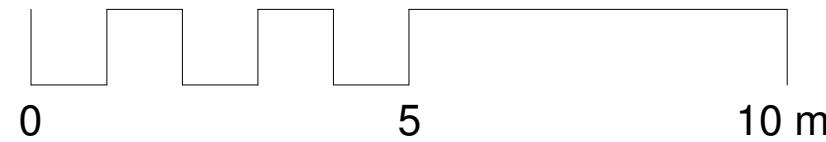


**1** Rear elevation - Existing  
1 : 100



**2** Rear elevation - Proposed  
1 : 100

Draft

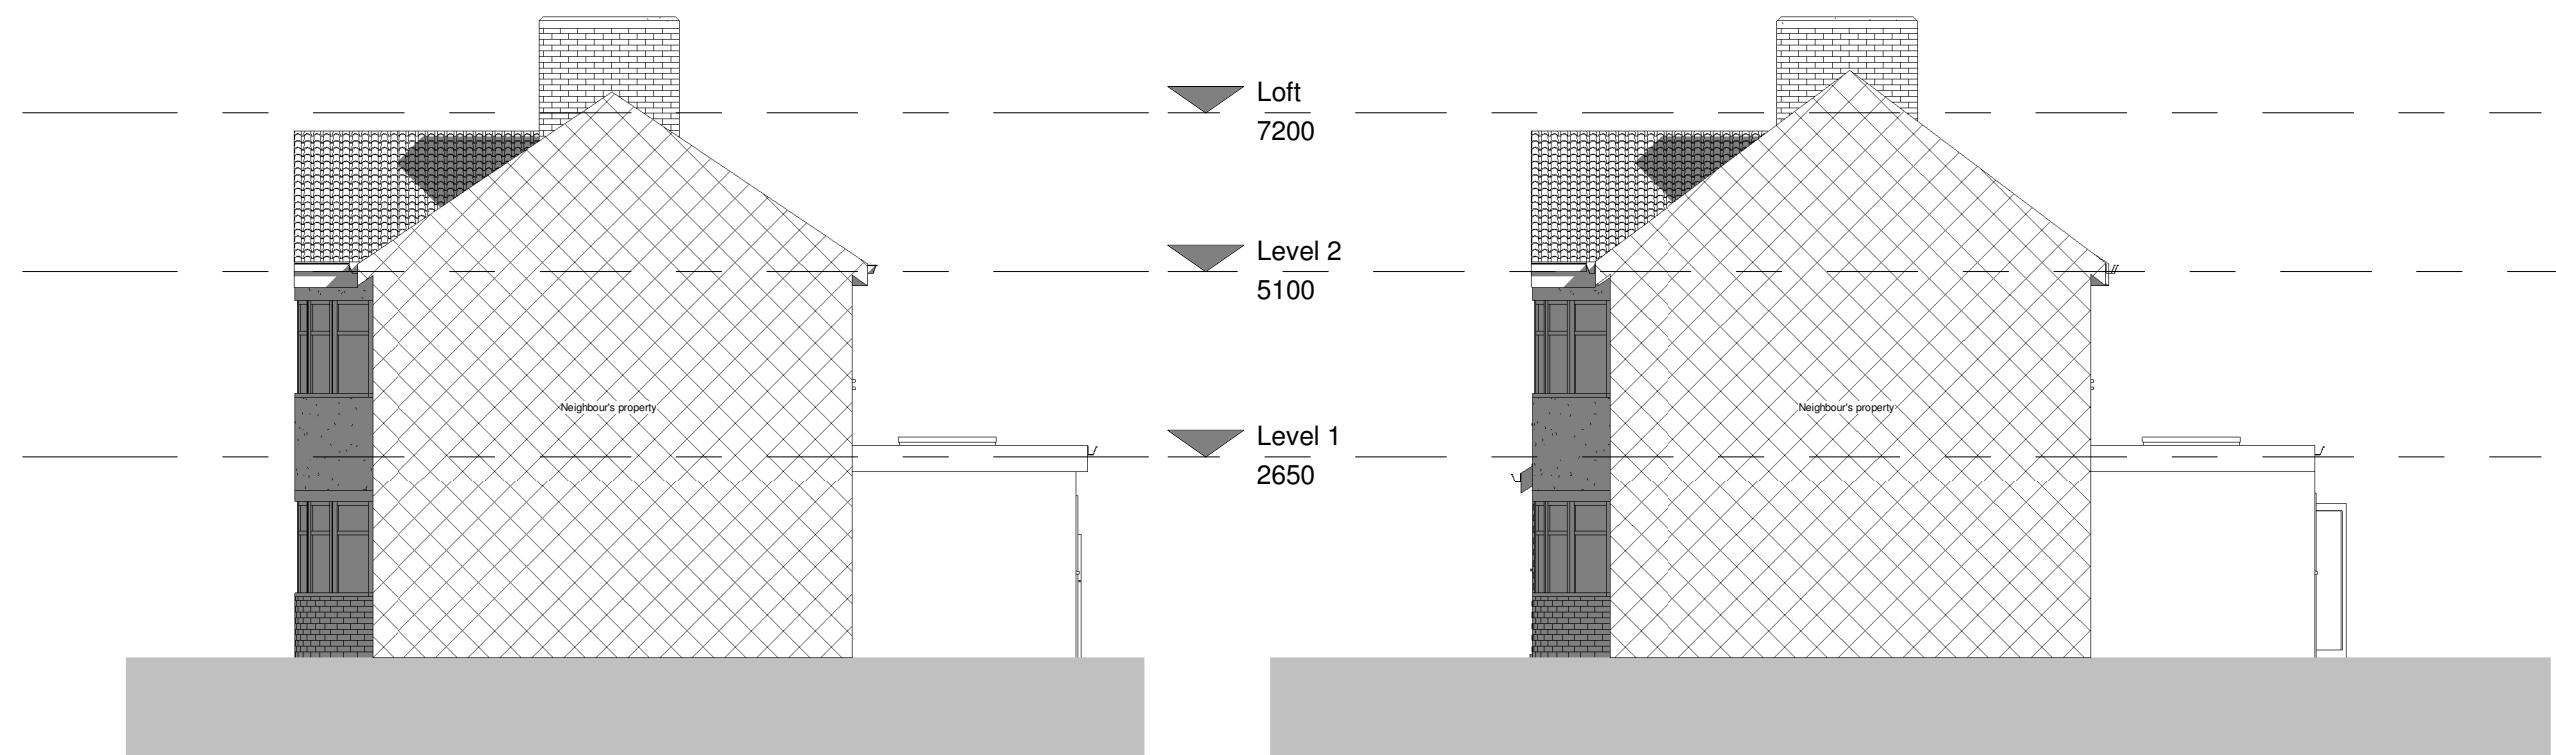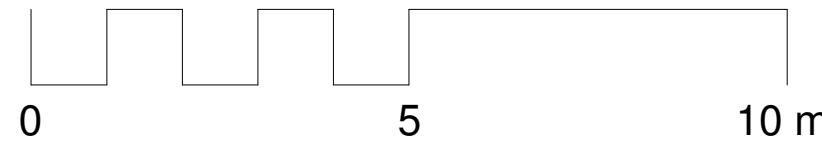



**1** East elevation - Existing

1 : 100

**2** East elevation - Proposed

1 : 100

Draft

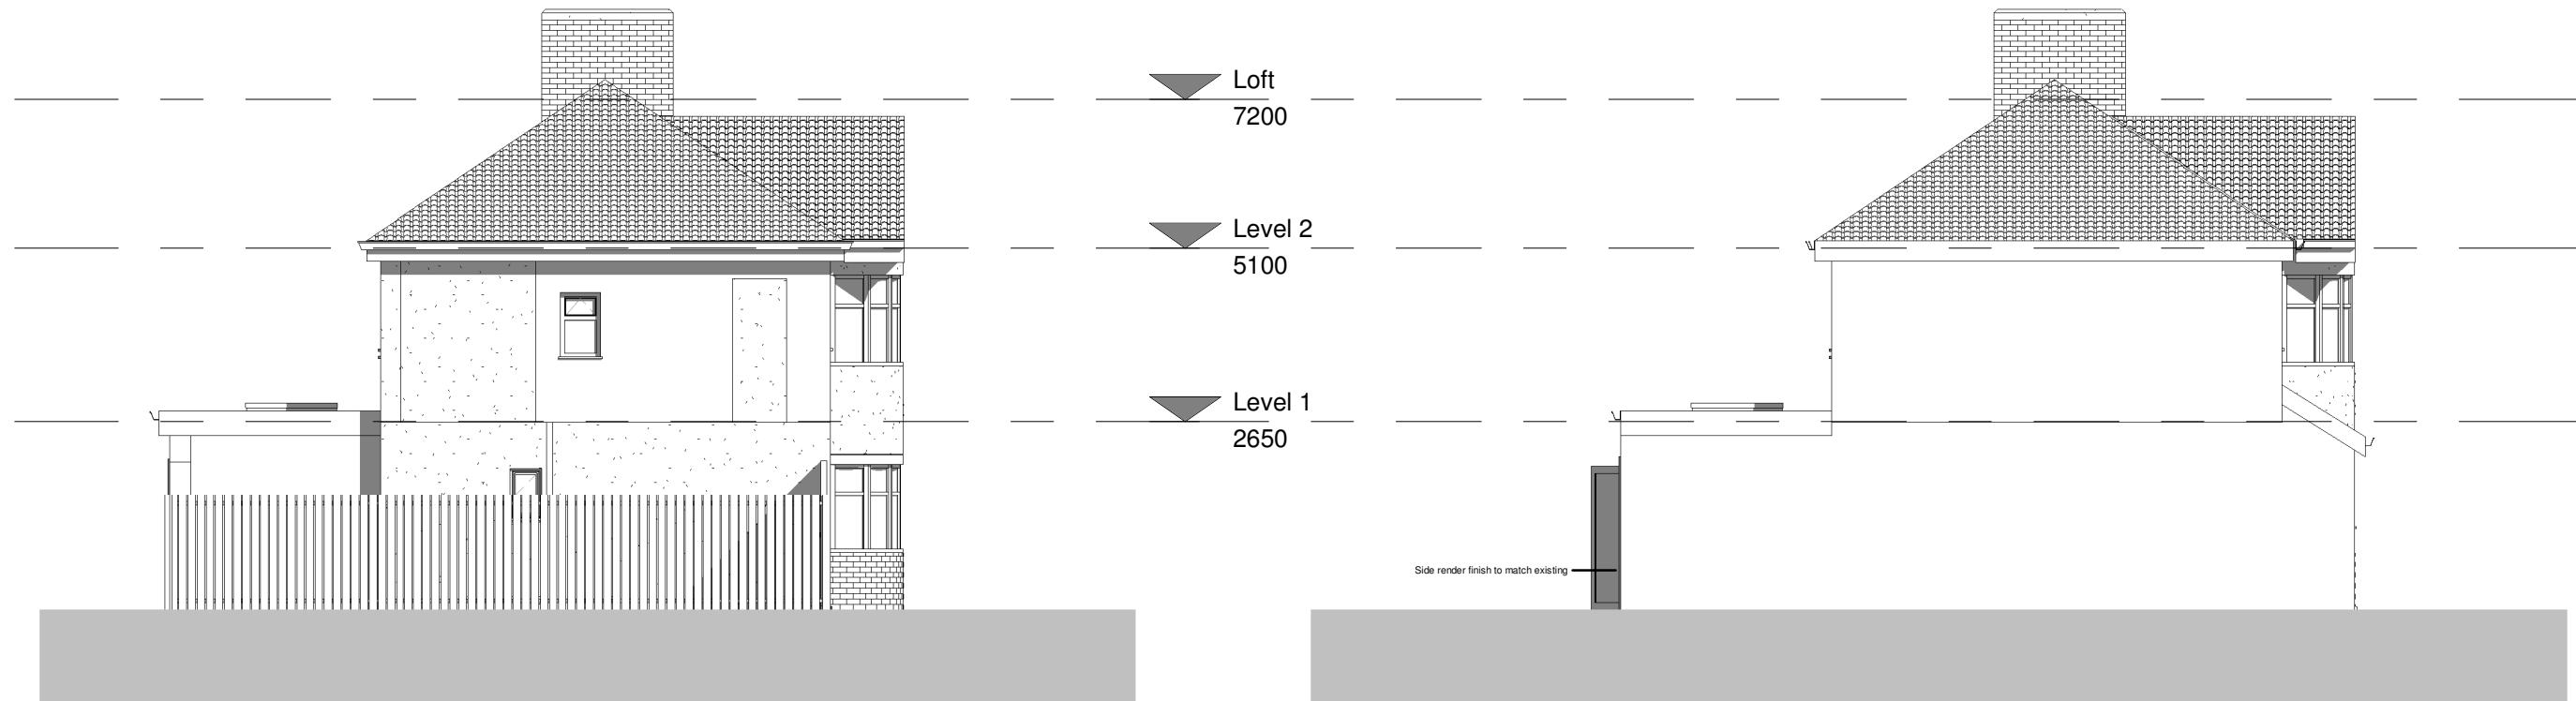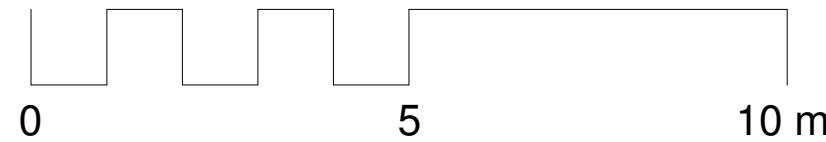

**1** West elevation - Existing  
1 : 100

**2** West elevation - Proposed  
1 : 100

Draft