


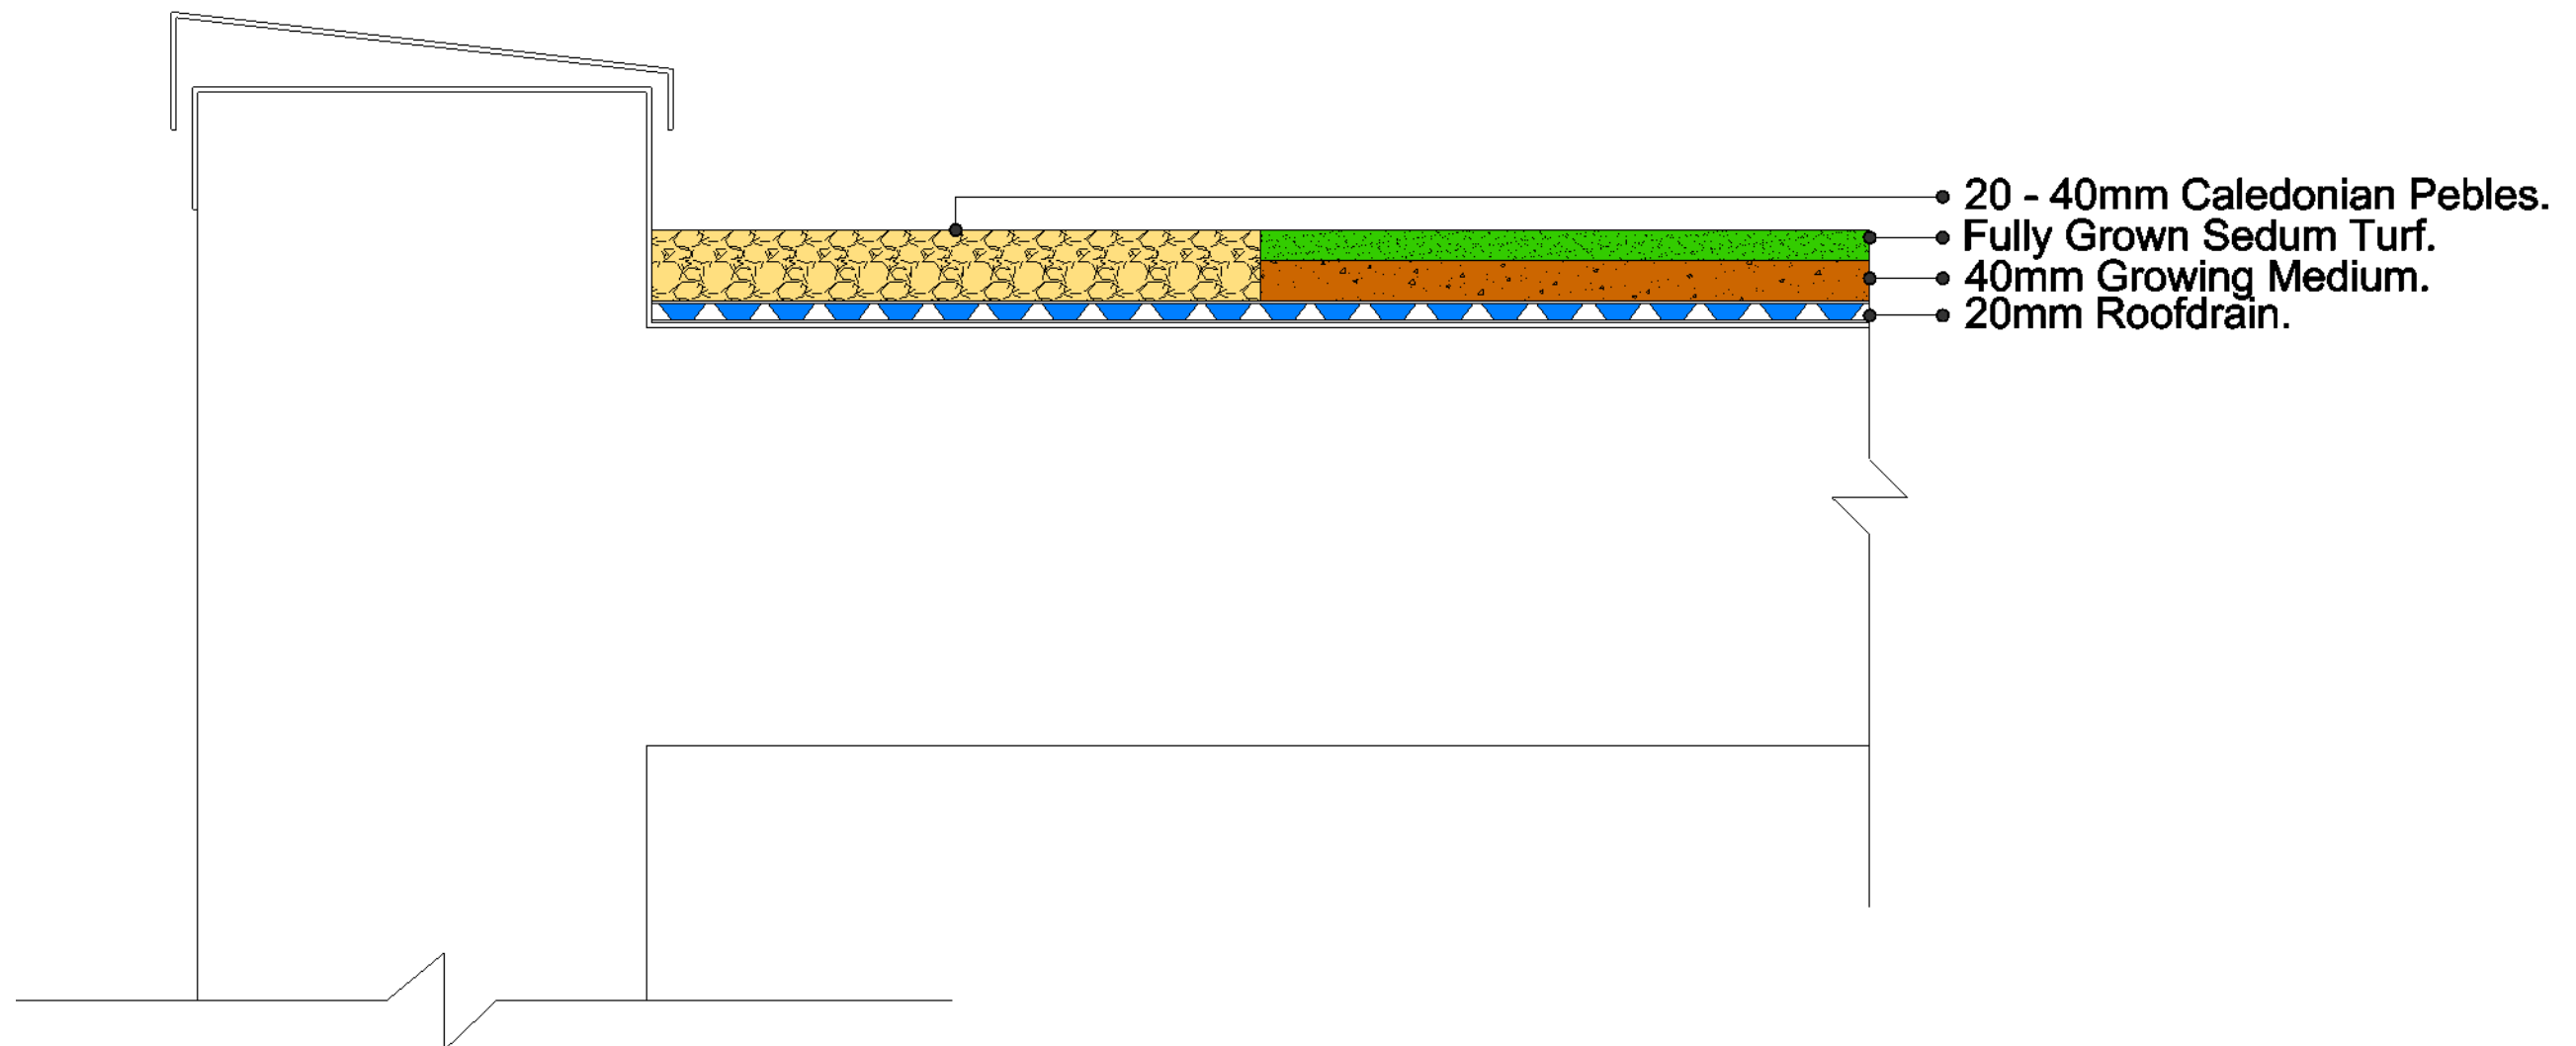

Sedum Supply Ltd
Unit MO20,
Mile Oak Industrial Estate,
Oswestry,
SY10 8GA
01691 659 618.

Drawing Title: Sedum Parapet Detail.