






Exterior Elevation Front

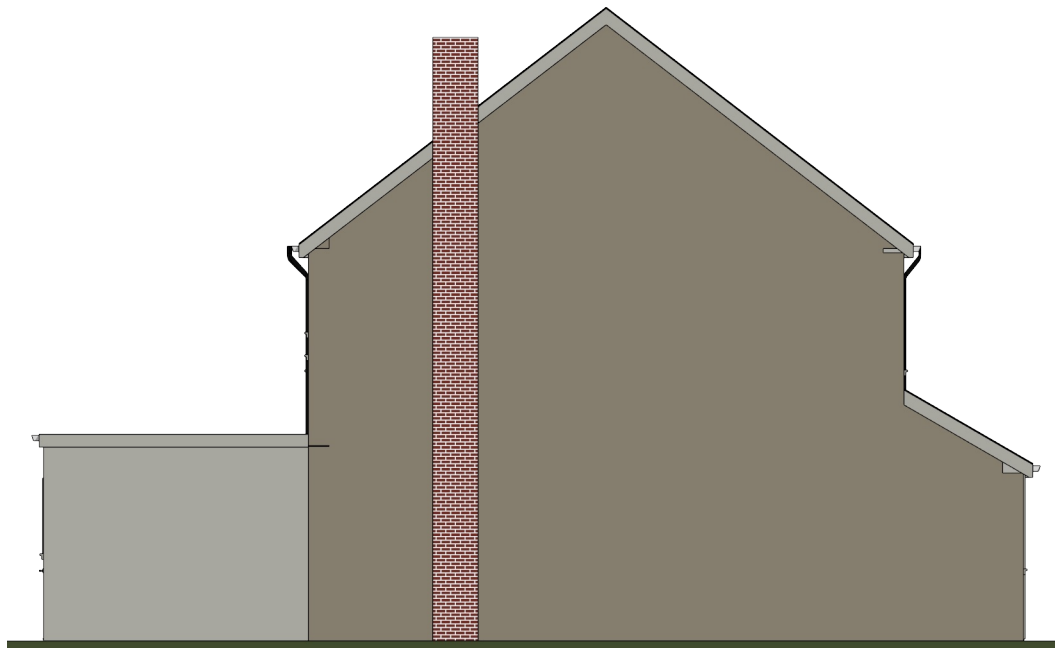


Exterior Elevation Left

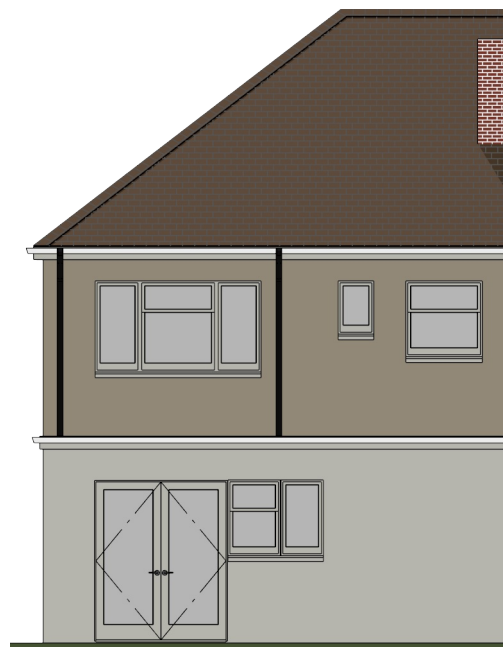


Exterior Elevation Back

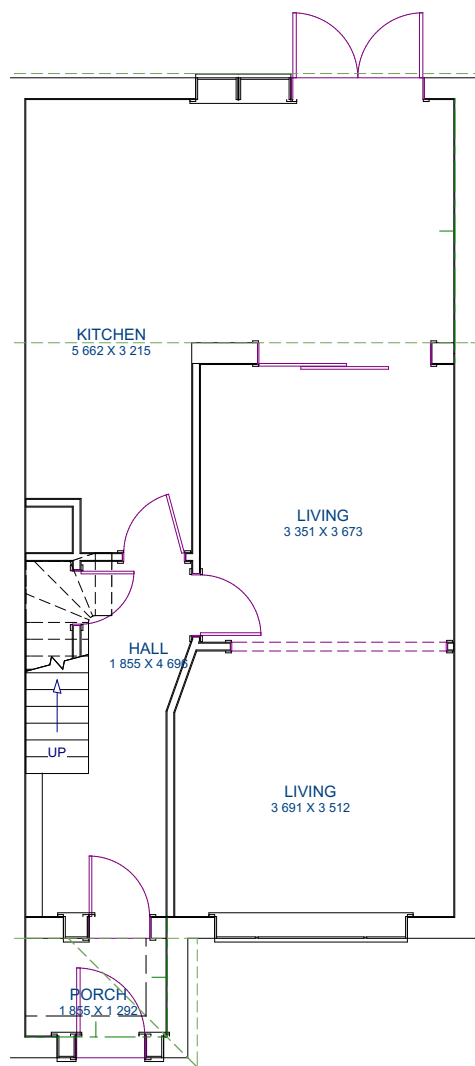

Ground Floor

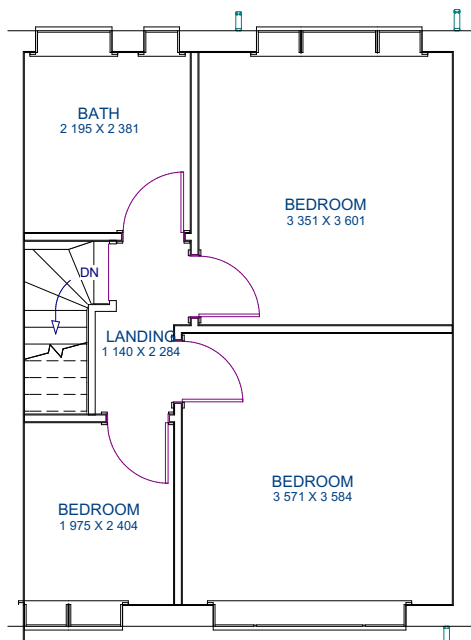

First Floor

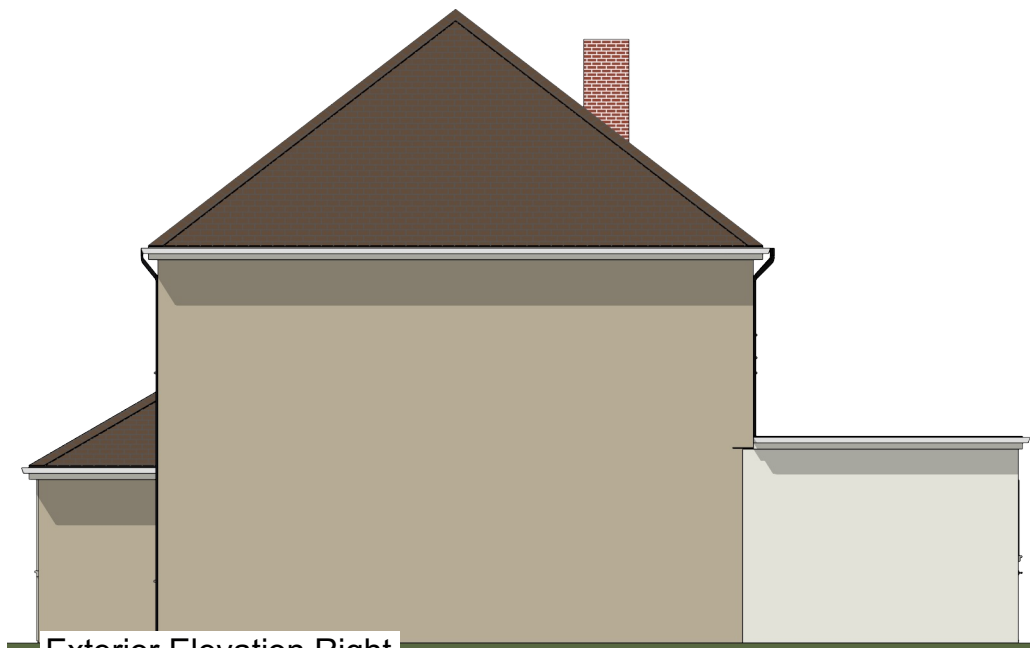

Exterior Elevation Right

Scale Bar

EXISTING DETAILS