

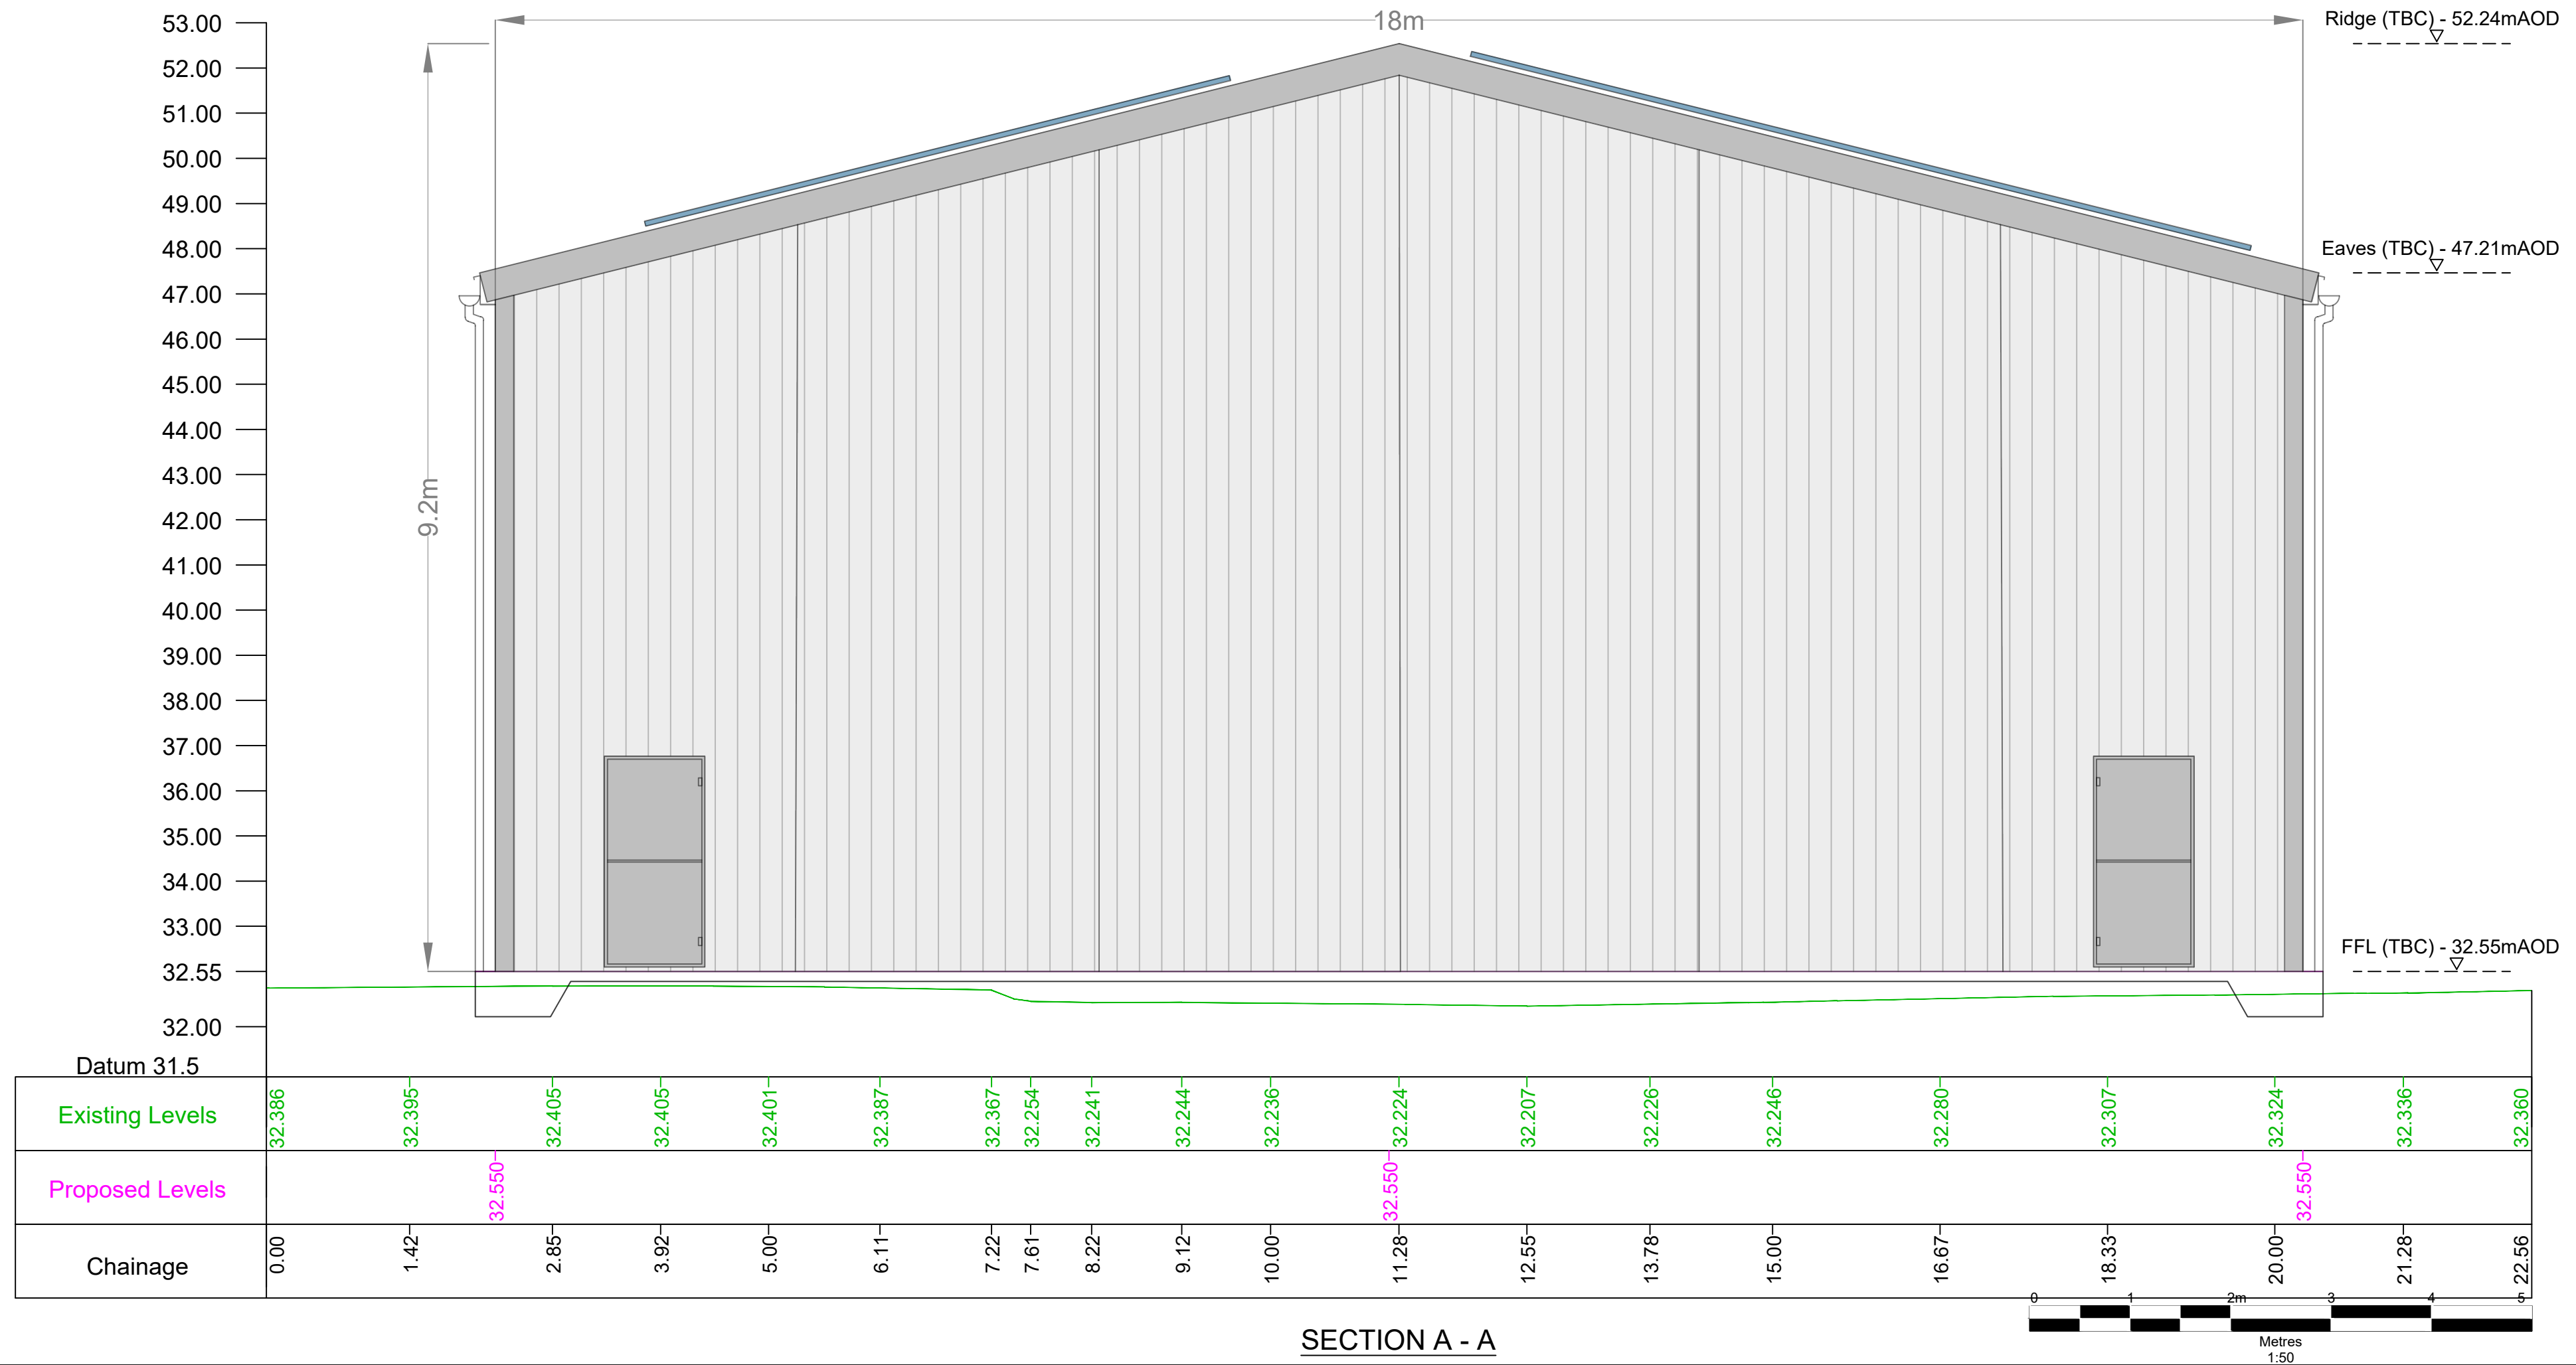


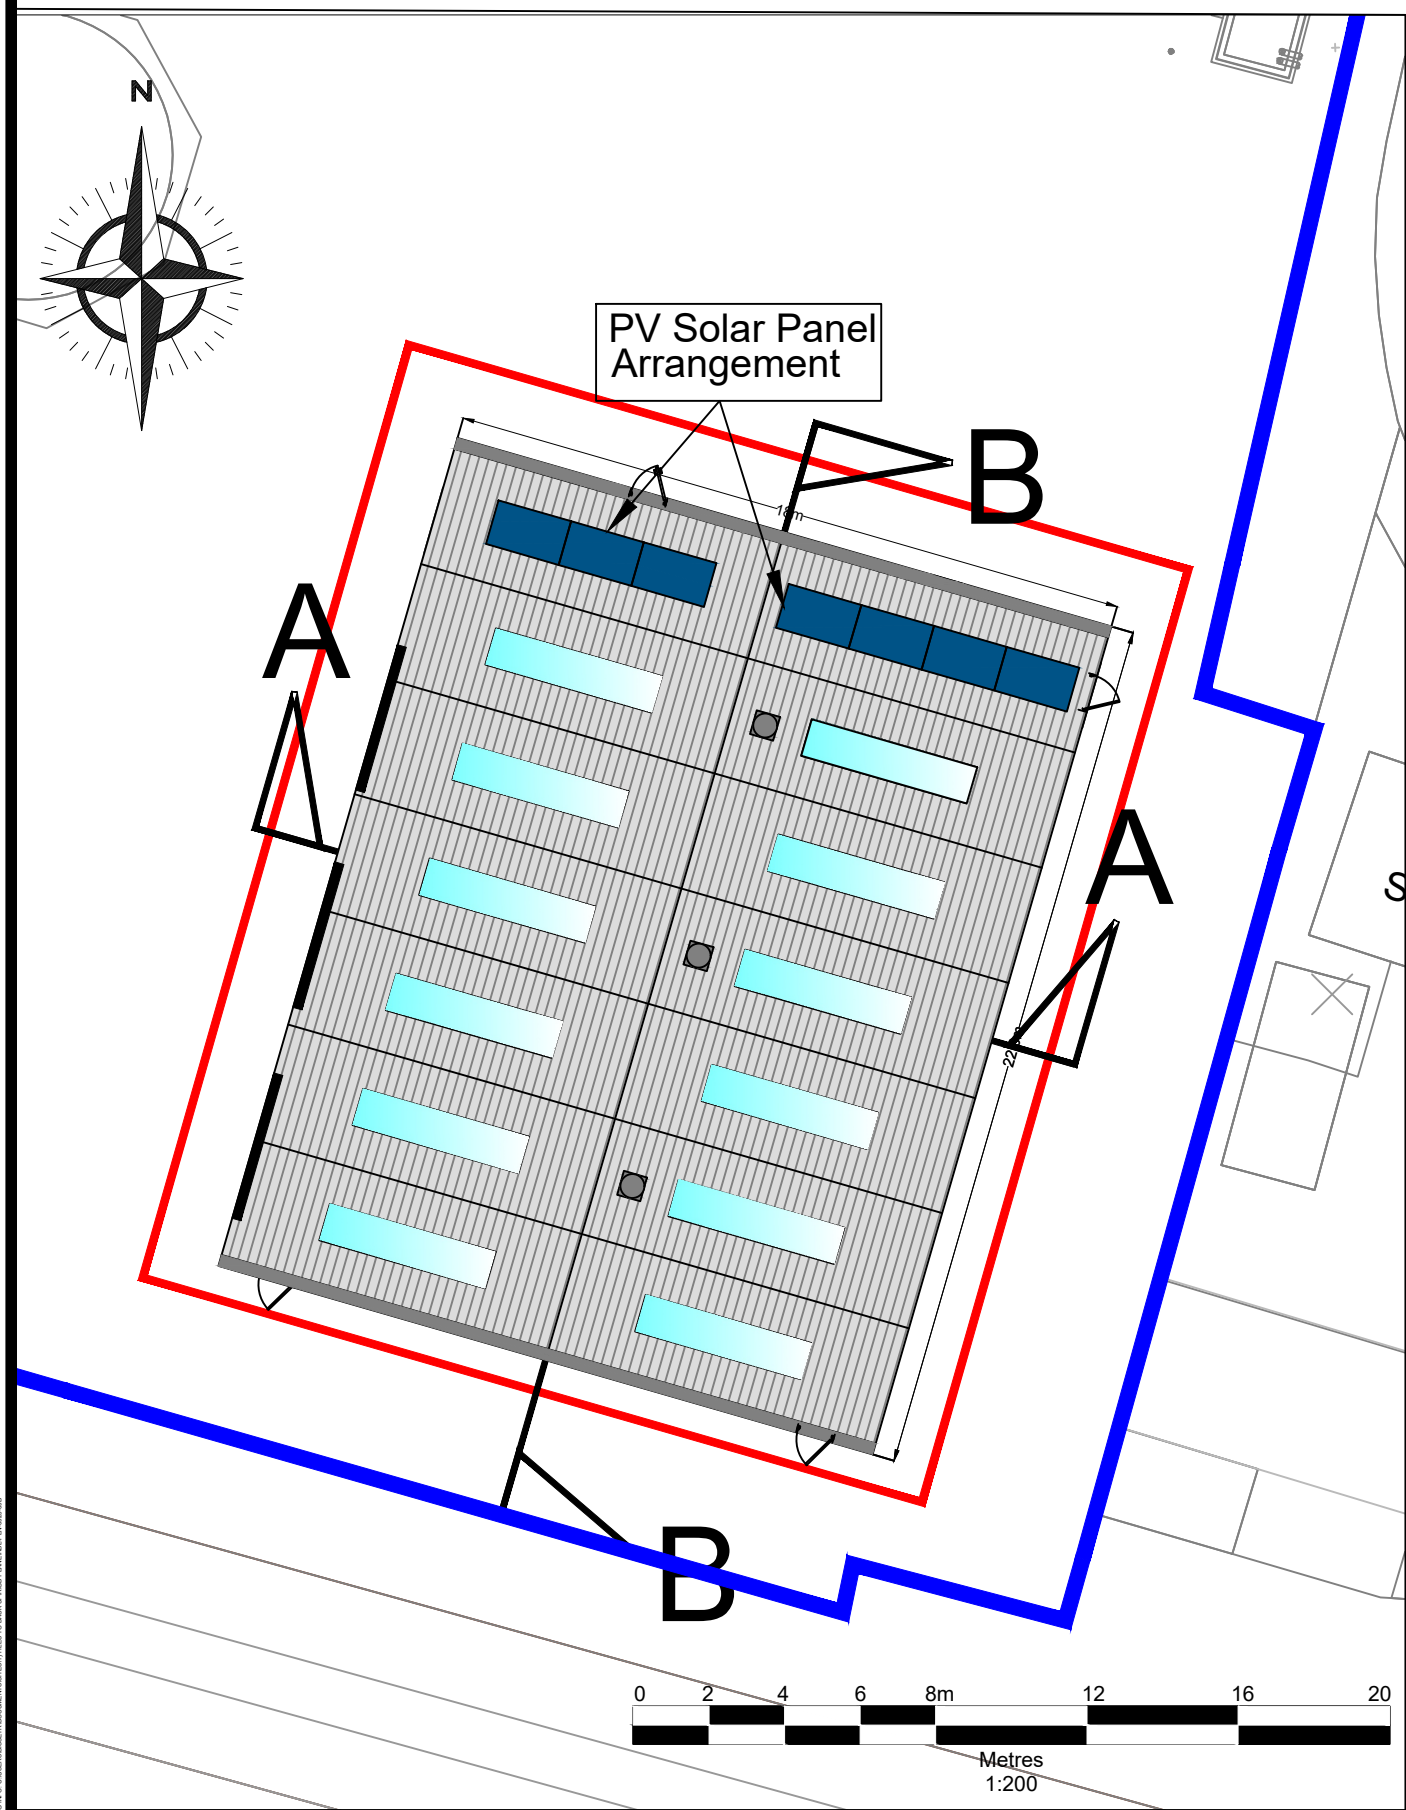

Notes

1. Reproduced from the Ordnance Survey Map with the permission of the Controller of His Majesty's Stationery Office, Crown Copyright and Database Rights 2025 Ordnance Survey AC0000808122/100004910.

| Rev | subject              | date     |
|-----|----------------------|----------|
| B   | General Amendments   | Nov 2025 |
| A   | PV Solar Panel Added | Oct 2025 |

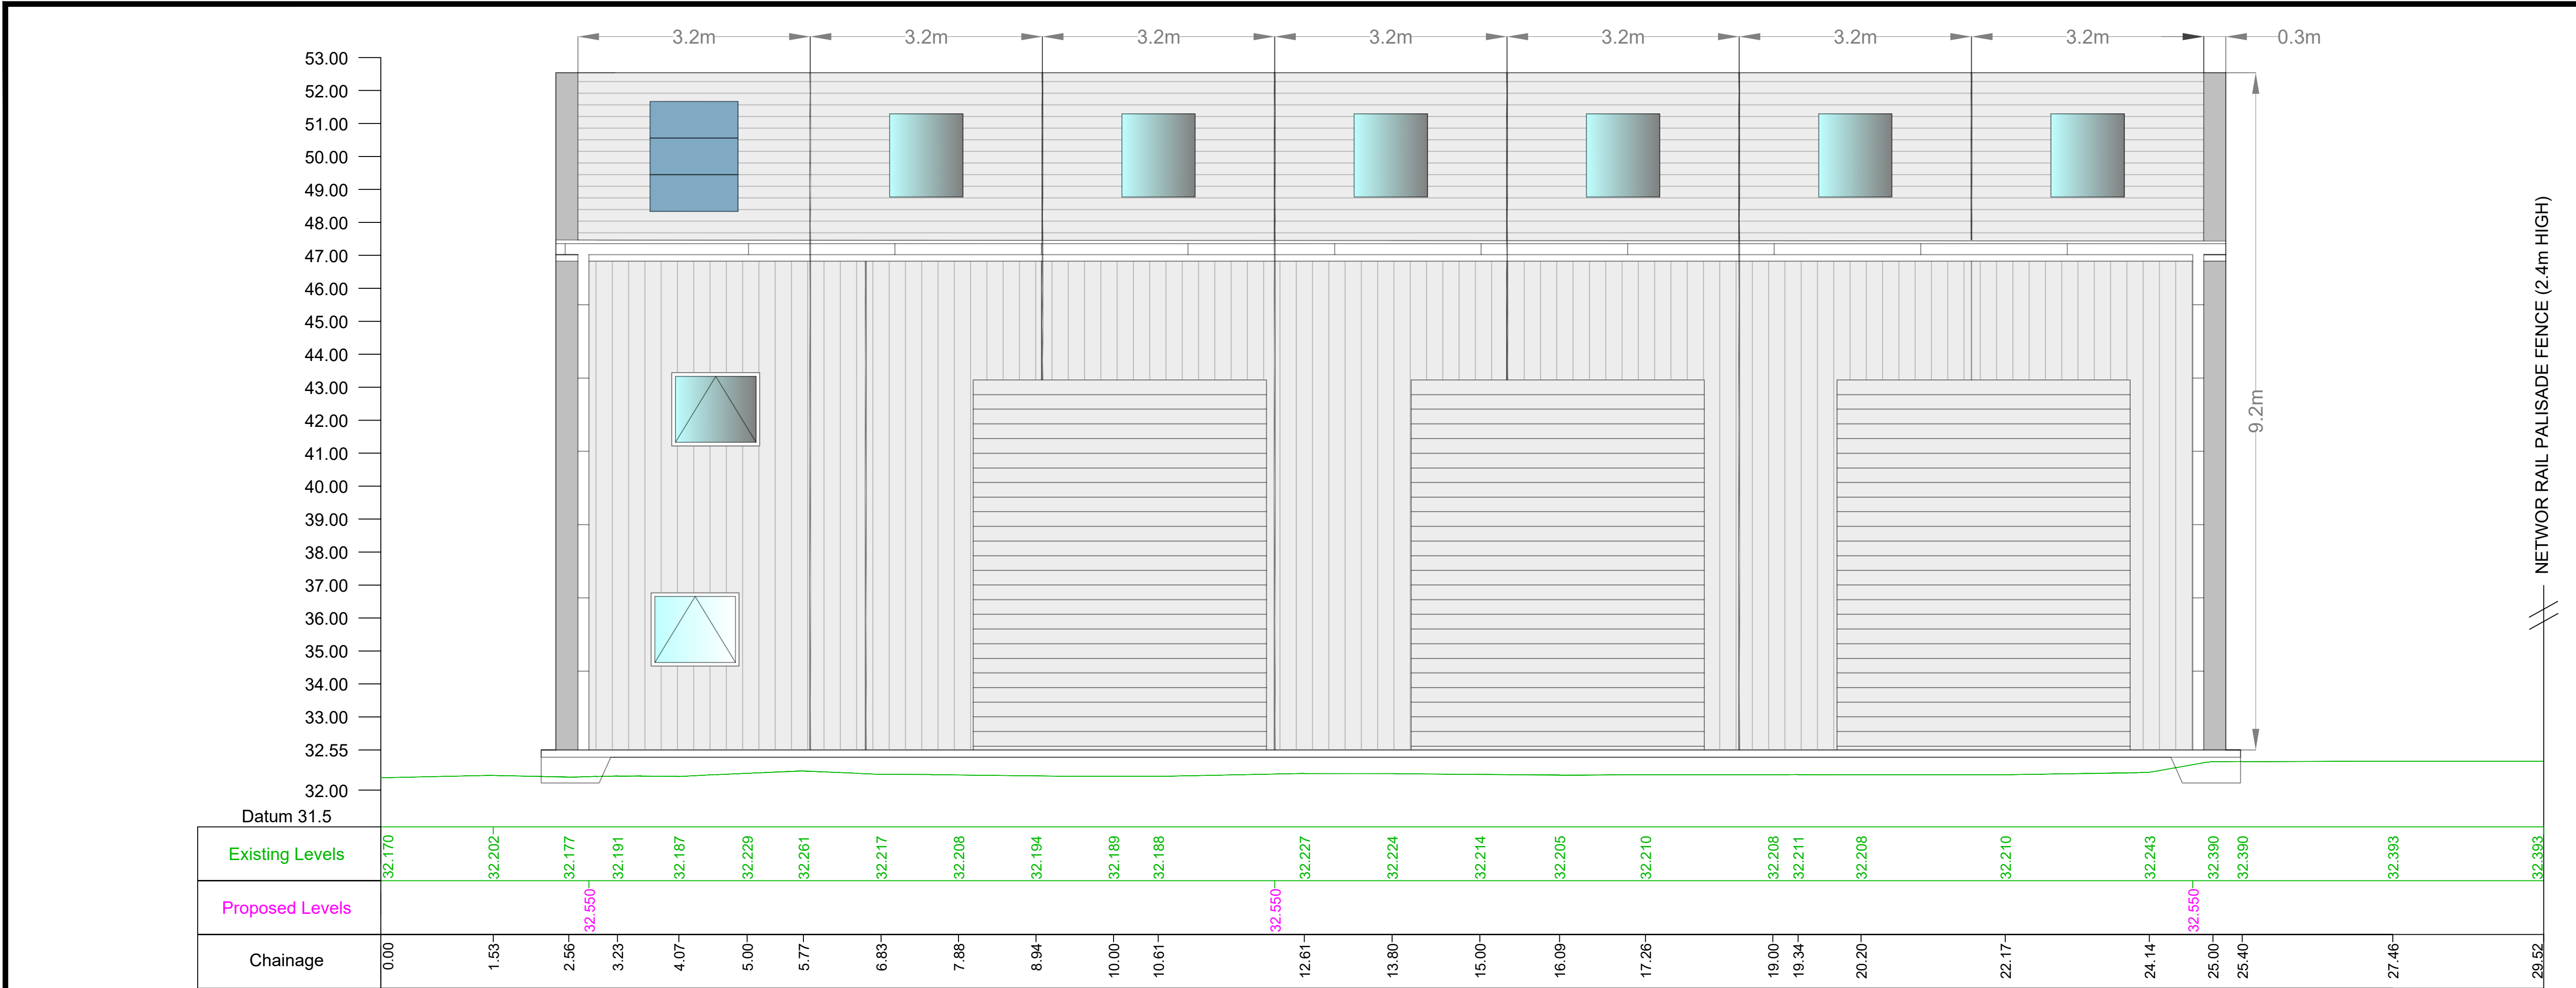

Darwen Resource Recovery Park, Lower Eccleshill Road, Darwen, BB3 0RP  
Tel: (01254) 819700, Fax: (01254) 819749, Email: richard.bisset@suez.com

Site

Rigby Lane, Hayes  
Vehicle Workshop

Title

Proposed Site Section

Scale

1:50 & 1:200 @ A1

Date

September 2025

Drawing Ref

Rbl-PLN-0925-09b

Drawn by

RB

Checked by

SS