

- CHANGING ROOMS

OFFICIALS

SHOWERS

WCS

CIRCULATION
- PLANT / STORAGE


LAUNDRY / BAGS

PHYSIO

GYM

MEETING
- KITCHEN / BAR

CELLAR

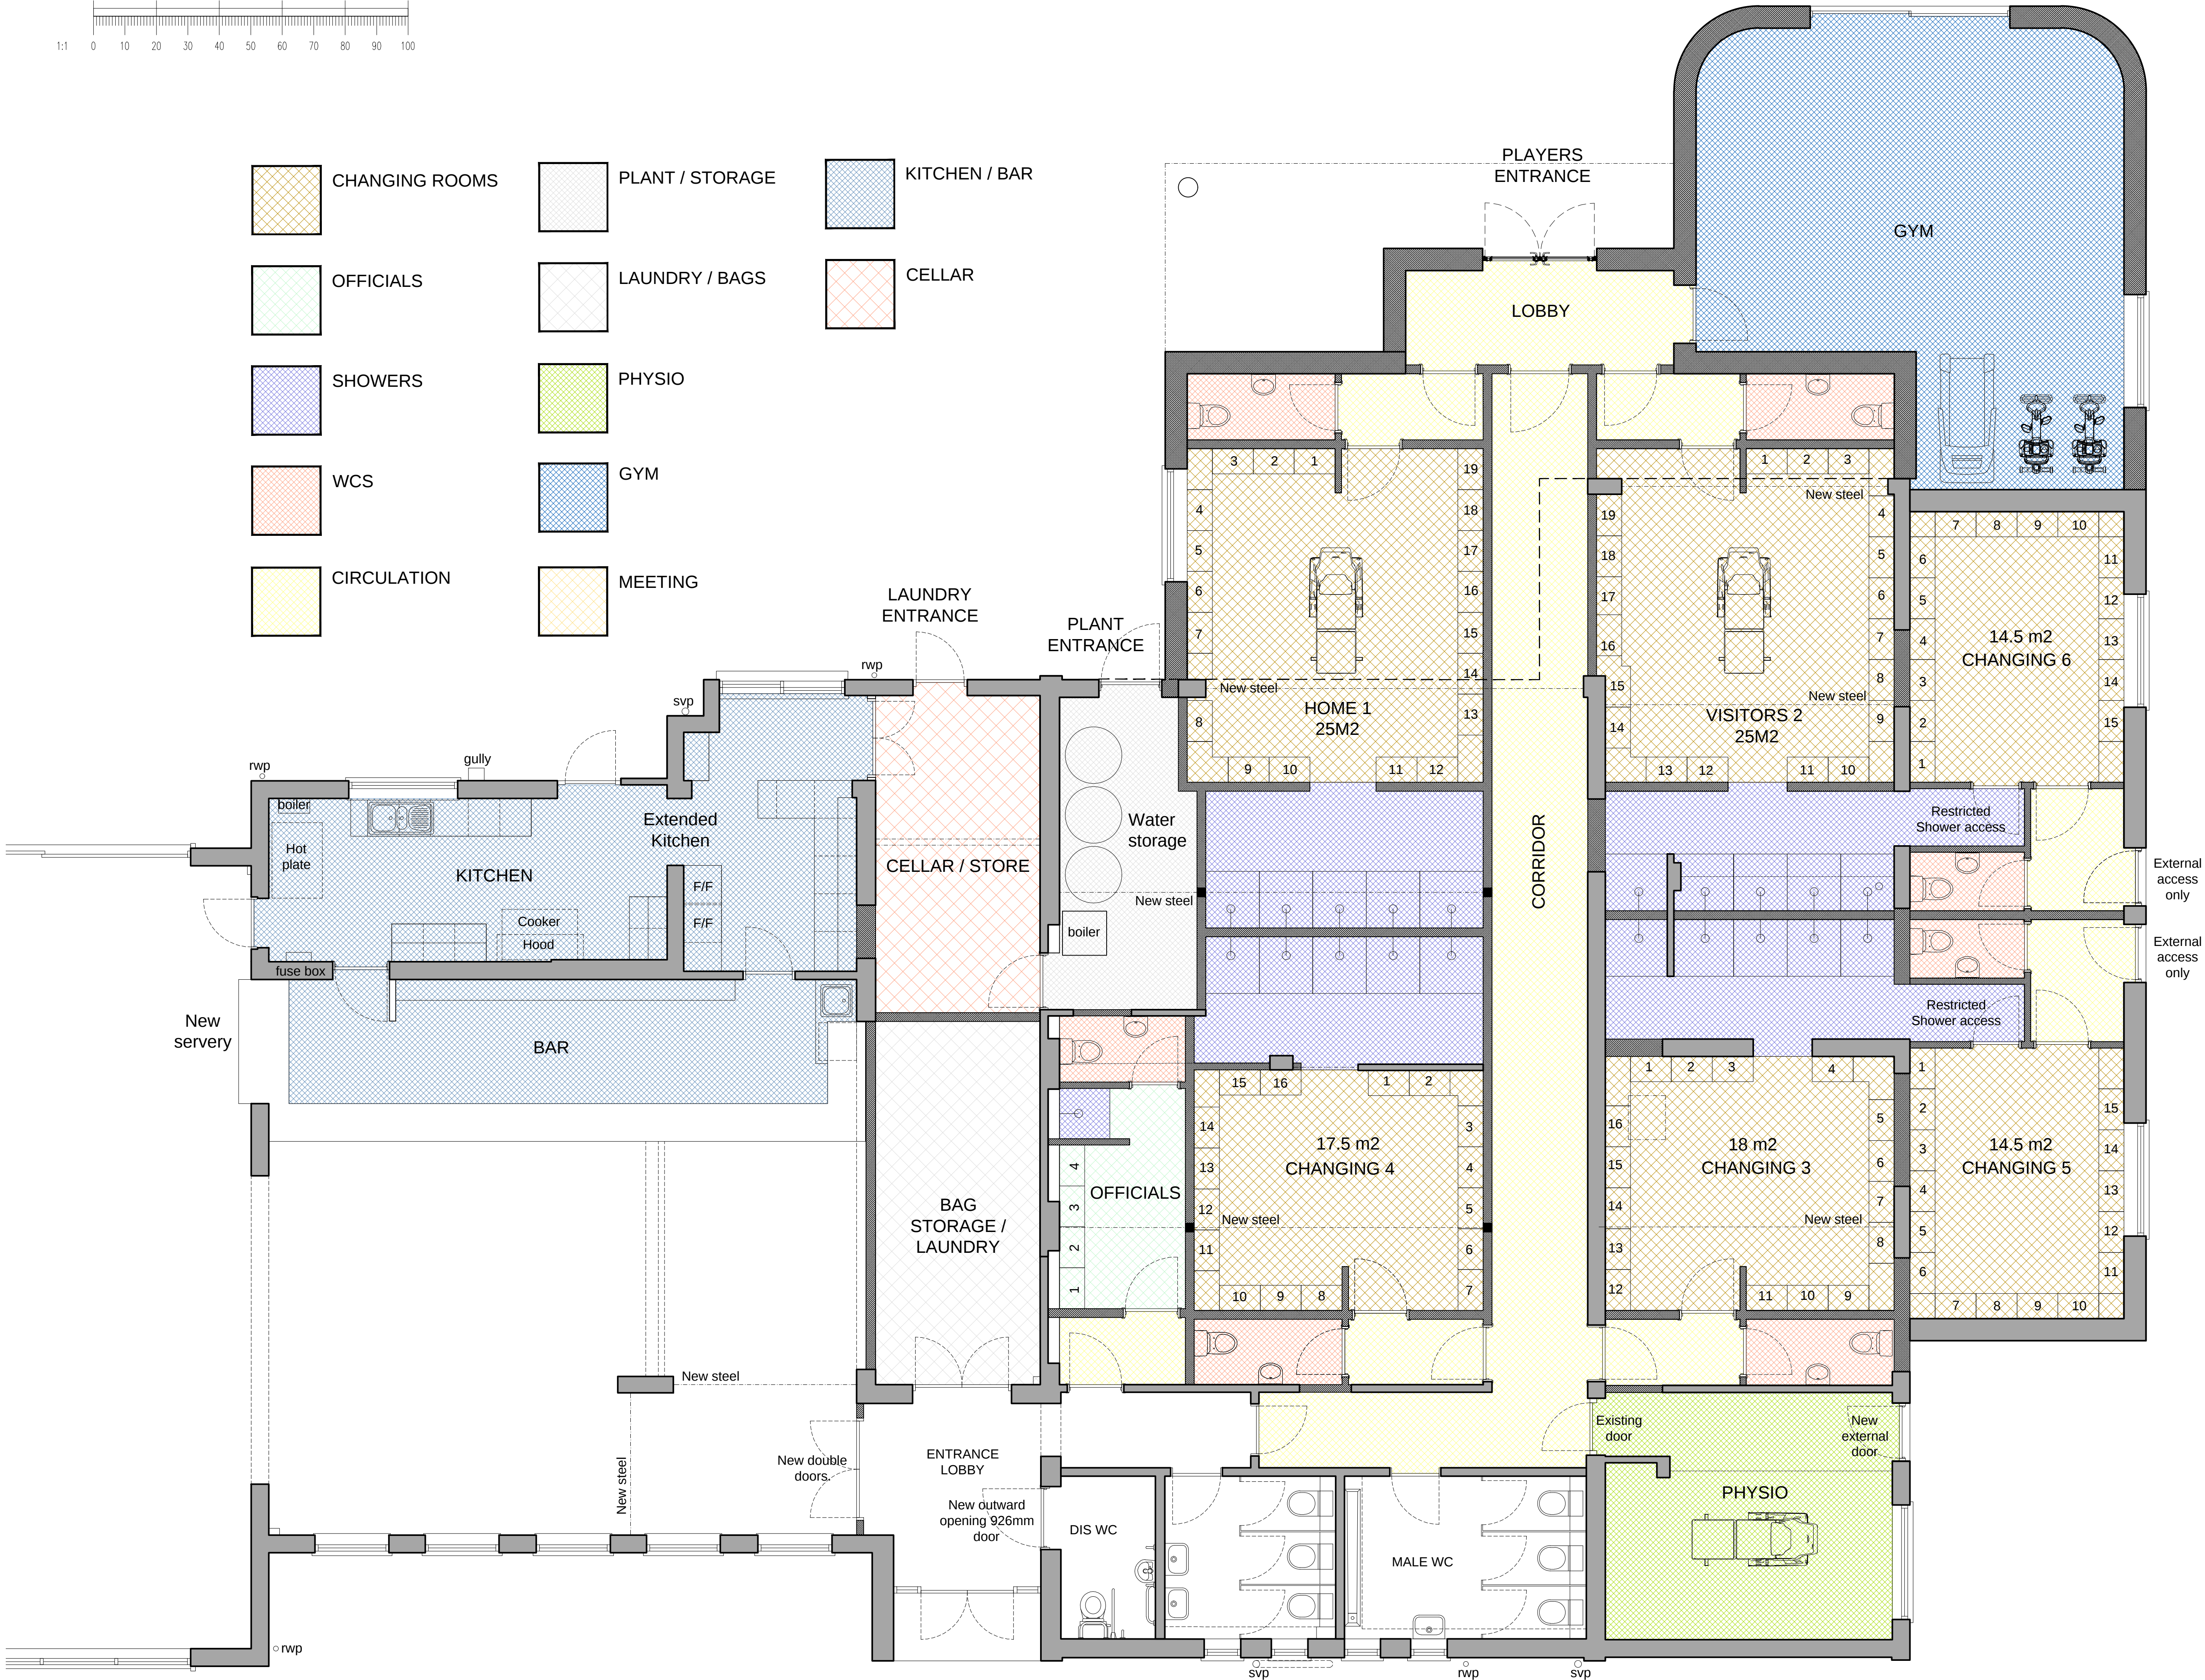

Rev.	Date	Drawn	Description
mk40 architects Mk40 Architects Ltd t: 01234 330646 mail@mk40architects.com ; www.mk40architects.com			
project: RUISLIP RUGBY FOOTBALL CLUB WEST END ROAD HA4 6DR			
drawing: PLANS (AS PROPOSED) OPTION 5			
drawing status: STAGE 3 - PLANNING			
scale: 1:100A3 1:50A1	date: MAR 23	drawn: AT	
project ref: 09673	drawing no: 105	rev:	