



## VOLUME CALCULATIONS

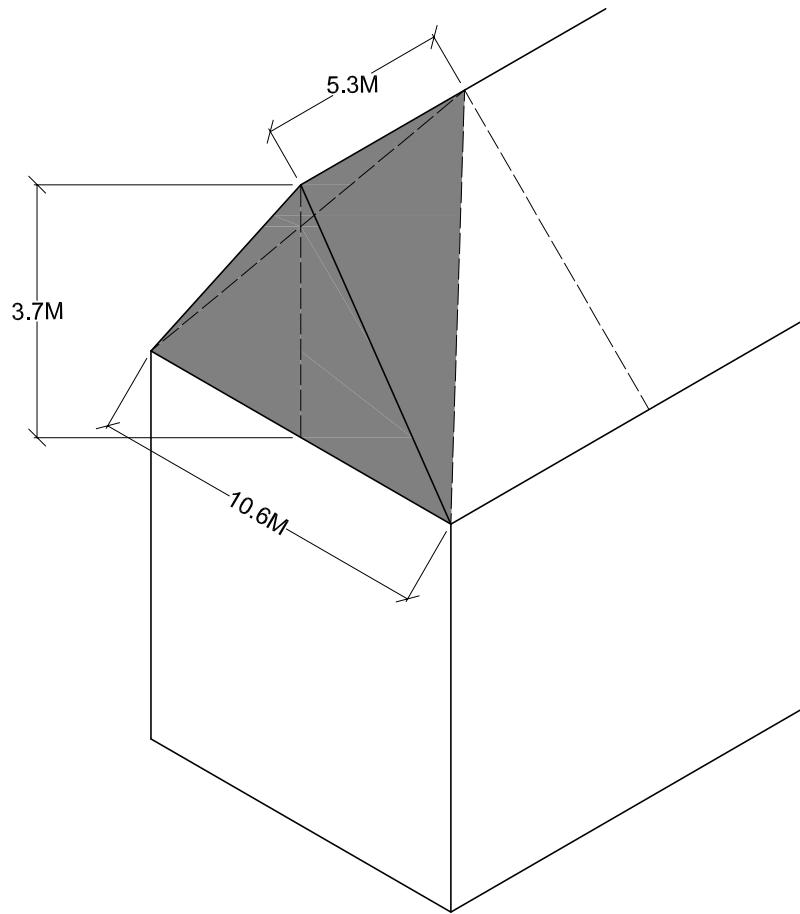

PROPOSED HIP TO GABLE CONVERSION

**34.45m<sup>3</sup>**

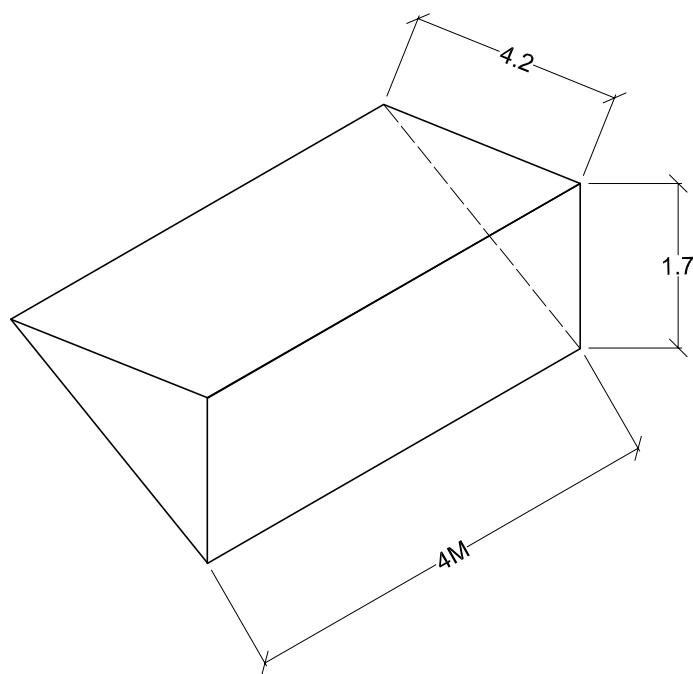

PROPOSED REAR DORMER WINDOW

**15.2m<sup>3</sup>**

TOTAL VOLUME

**49.65m<sup>3</sup>**