





Existing North Elevation



Existing South Elevation

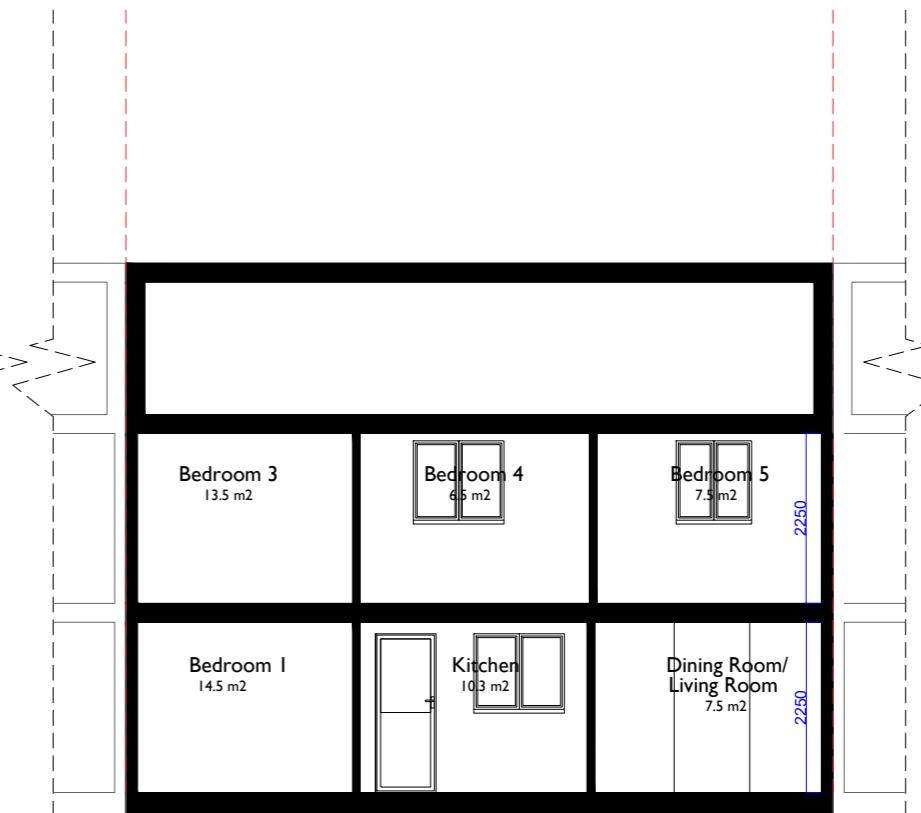


Existing AA Section

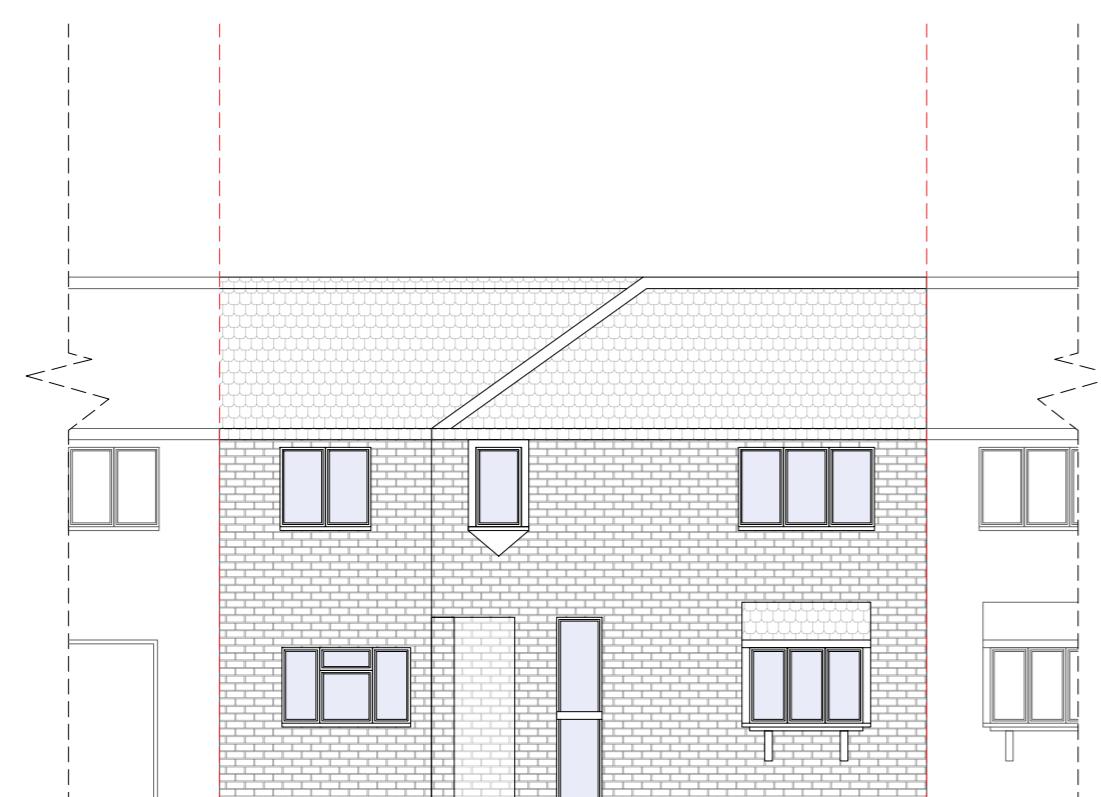

Proposed North Elevation (No Proposed Change)



Proposed South Elevation (No Proposed Change)

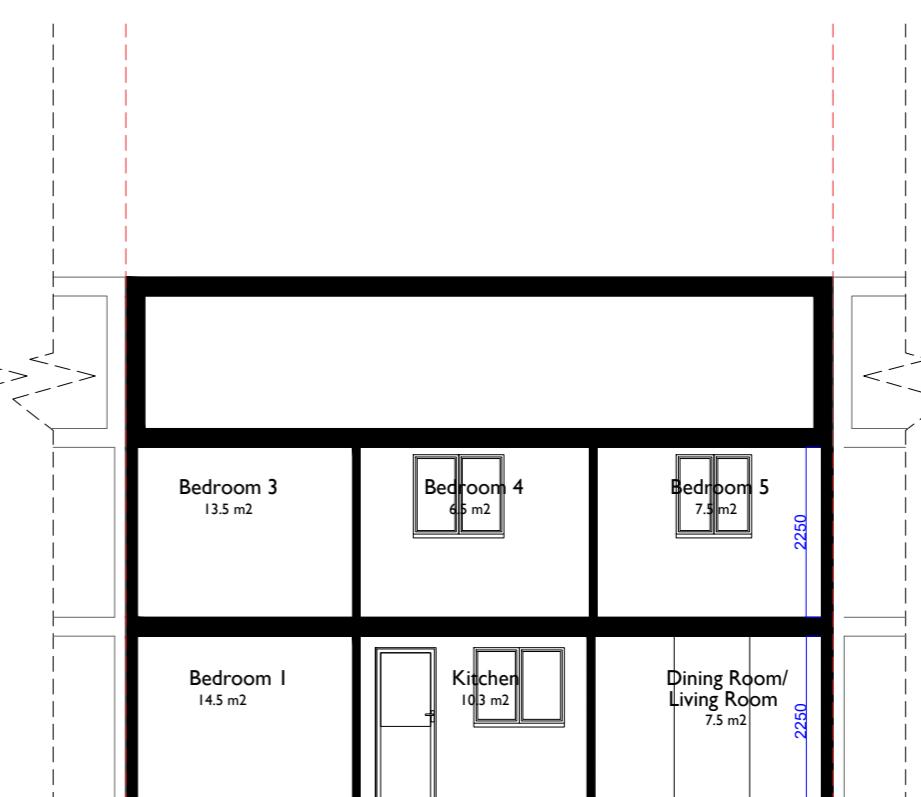

Proposed AA Section

Any dimensions shown should be checked on site.  
Designs are not coordinated with engineer projects.  
Not for construction purposes.

Scale Bar 1 2 3 4 M.

