



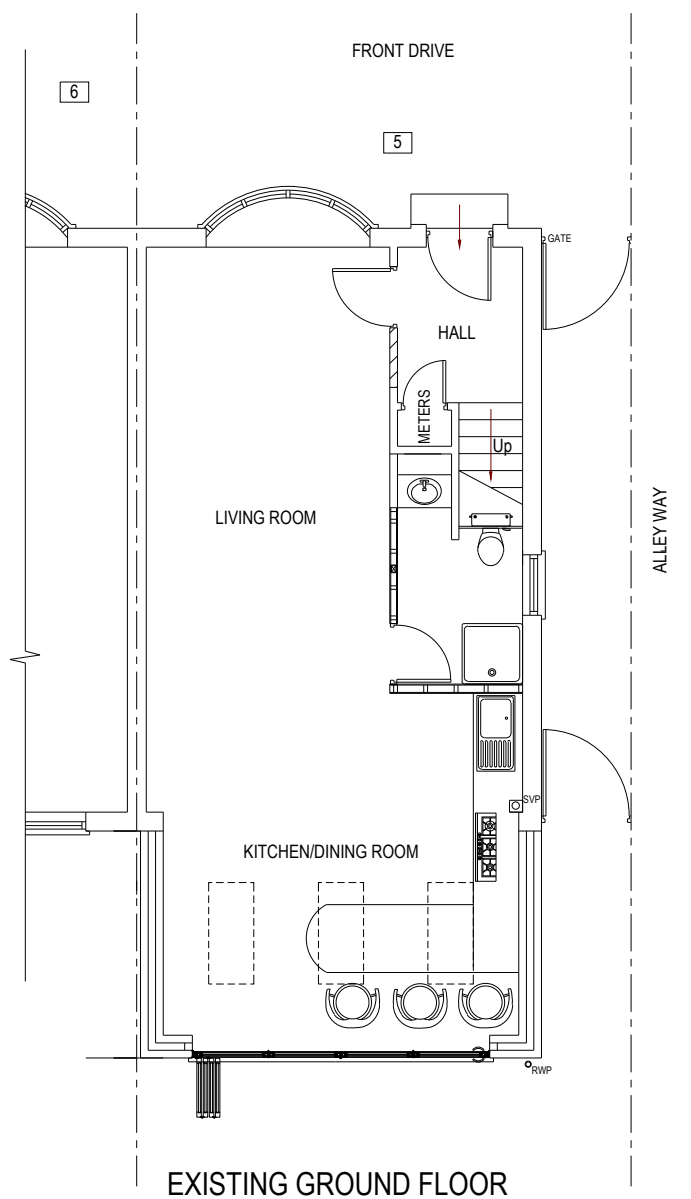

EXISTING FRONT ELEVATION

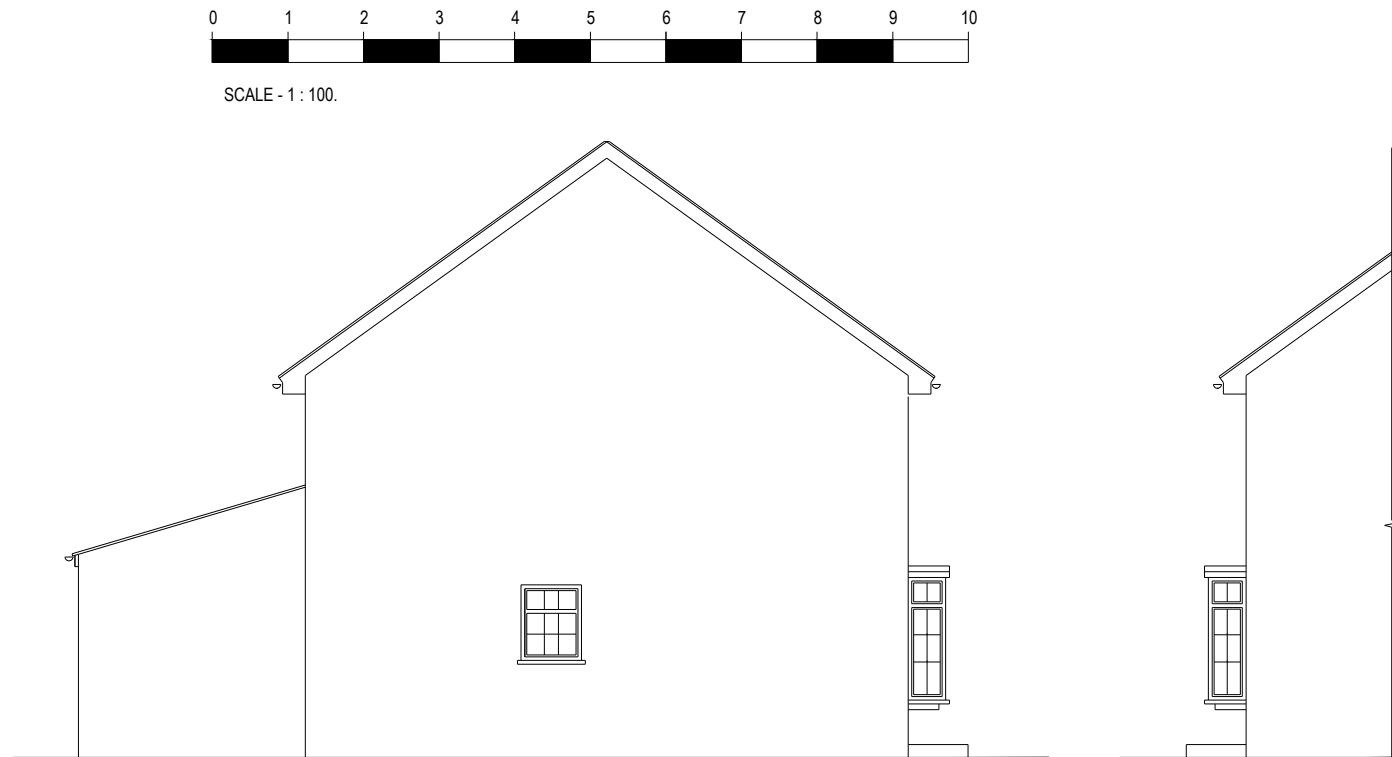

EXISTING LEFT SIDE ELEVATION

EXISTING PART
RIGHT SIDE ELEVATION

