

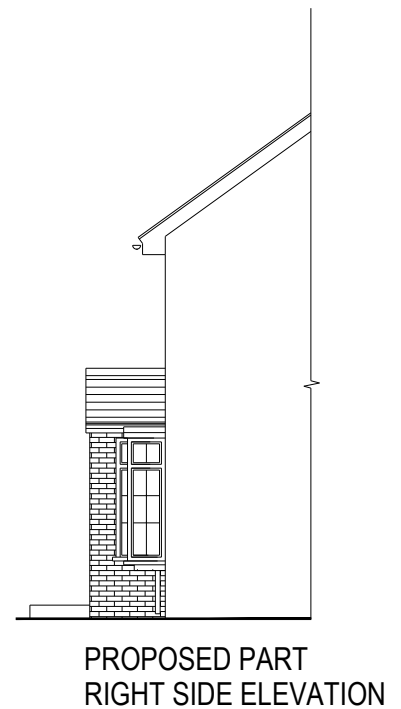


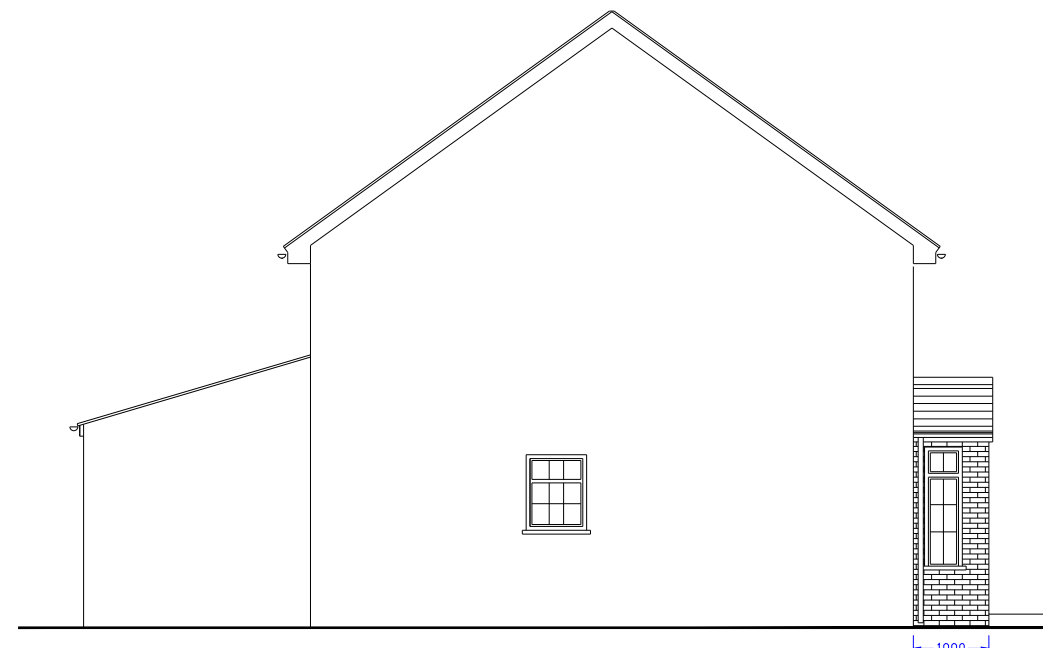

1. ALL FINISHES TO MATCH EXISTING.
2. WALLS TO BE BUILT UP TO MATCH EXISTING.
3. ALL NEW WINDOWS & DOORS TO MATCH EXISTING.
4. TILED ROOF OVER PROPOSED PORCH.
4. ALL NEW BRICKWORK TO MATCH EXISTING.
5. DOOR SURROUND TO MATCH EXISTING.

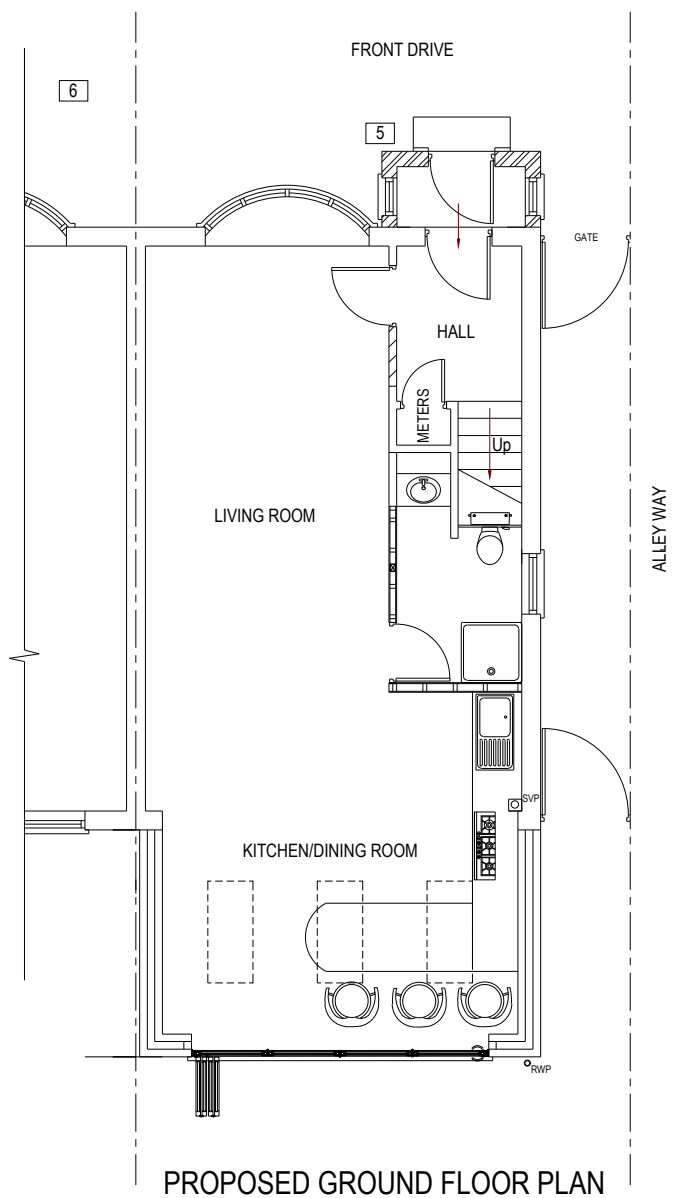