



1/100	2m	4m
1/200	4m	8m
1/500	10m	20m


Date Rev. Details

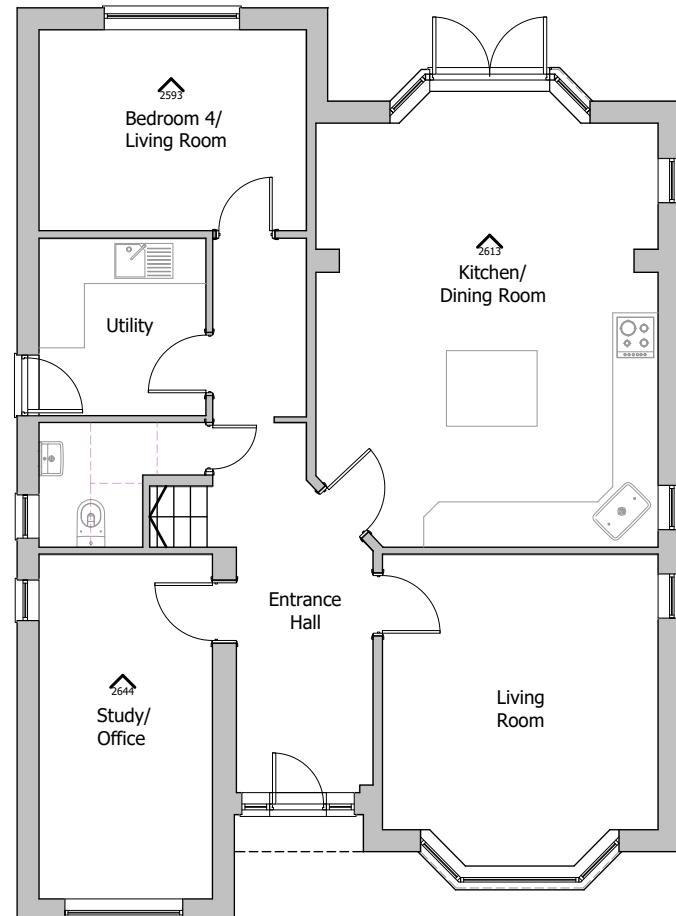

GROUND FLOOR PLAN

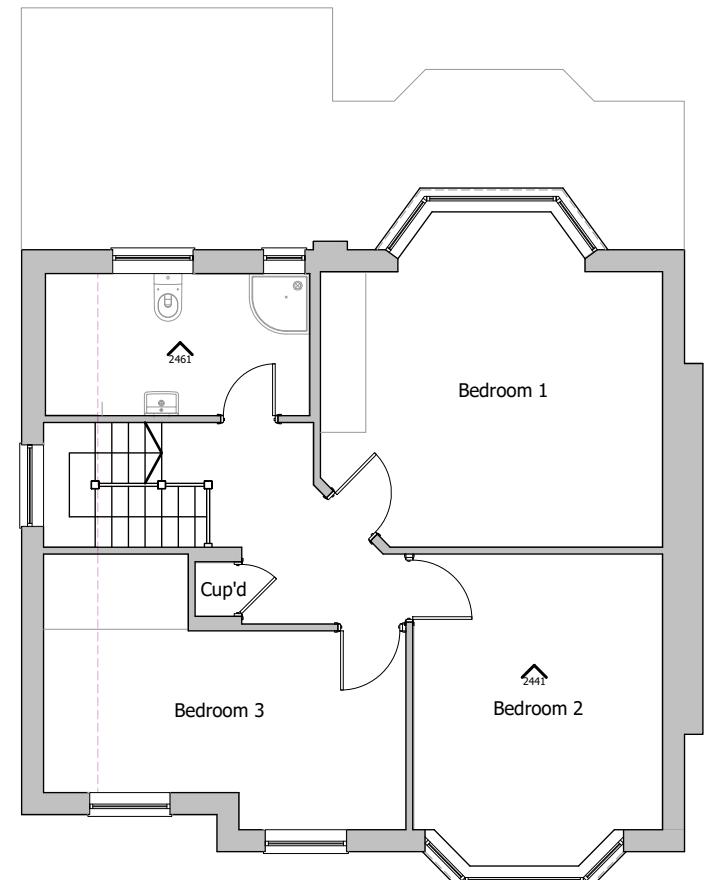

FIRST FLOOR PLAN

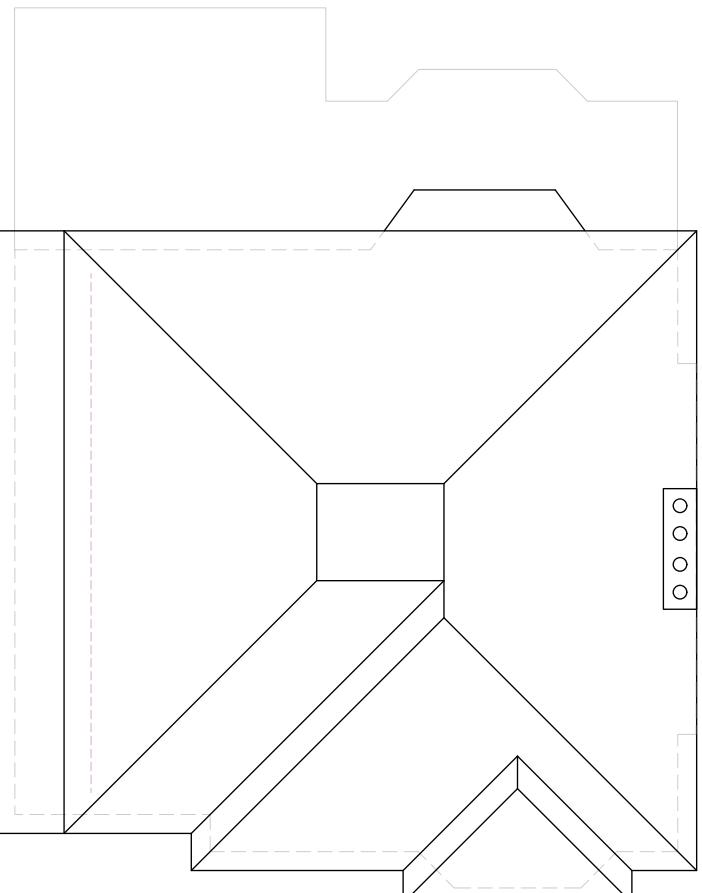

ROOF PLAN

PROJECT Loft extension, single storey rear and porch extension

ADDRESS 12 Belmont Close, Uxbridge UB8 1RF

DRAWING Existing GA

DATE 01/2024

REV SCALE 1/100

PAGE 01 PAPER A3



BLUEPRINT
VISTA +
ARCHITECTURE

Architecture + Interiors + Planning + Engineering

Unit 1 Cowley Mill Trading Estate
Longbridge Way, Uxbridge
UB8 2YG

T +44 (0) 7973 663 706

E info@blueprintvista.co.uk

W www.blueprintvista.co.uk

1/100	2m	4m
1/200	4m	8m
1/500	10m	20m

Date	Rev.	Details




FRONT ELEVATION



FLANK ELEVATION (EAST)



REAR ELEVATION

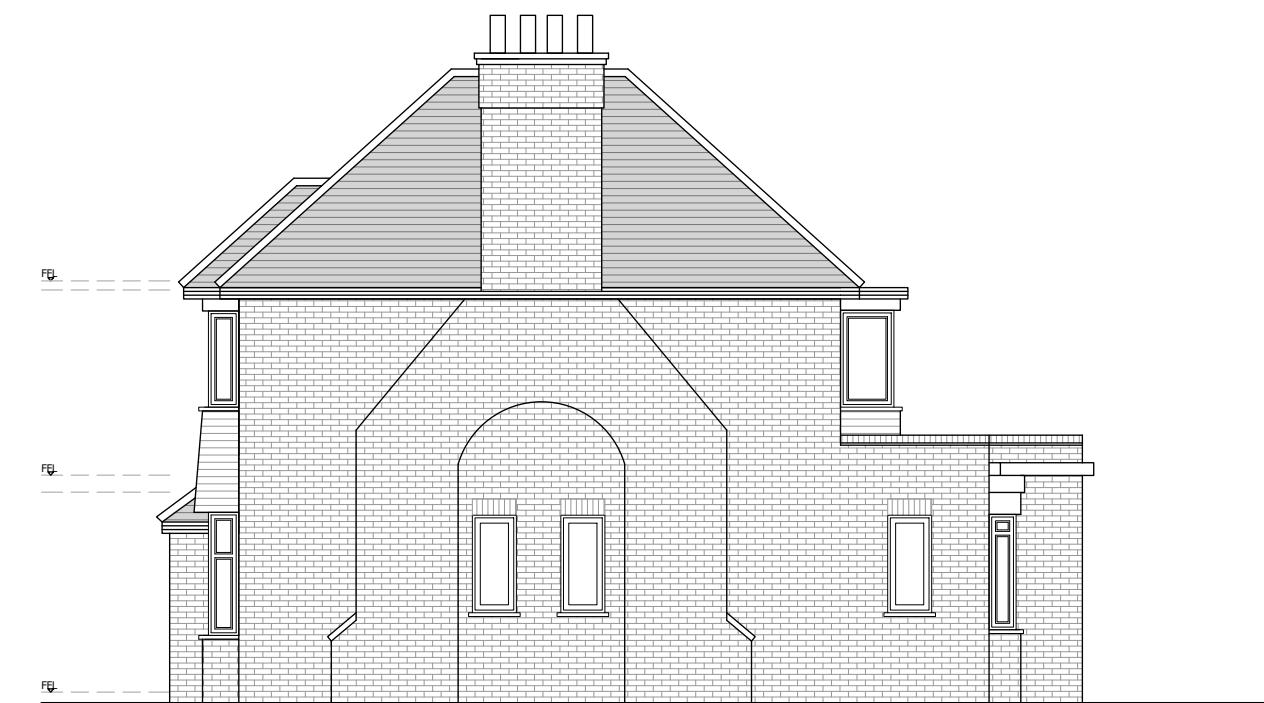

FLANK ELEVATION (WEST)

PROJECT Loft extension, single storey rear and porch extension

ADDRESS 12 Belmont Close, Uxbridge UB8 1RF

DATE 01/2024

DRAWING Existing GA 2

REV SCALE 1/100

PAGE 02 PAPER A3

BLUEPRINT
VISTA +
ARCHITECTURE

Architecture + Interiors + Planning + Engineering

Unit 1 Cowley Mill Trading Estate
Longbridge Way, Uxbridge
UB8 2YG


T +44 (0) 7973 663 706

E info@blueprintvista.co.uk


W www.blueprintvista.co.uk



Date	Rev.	Details
-	-	-

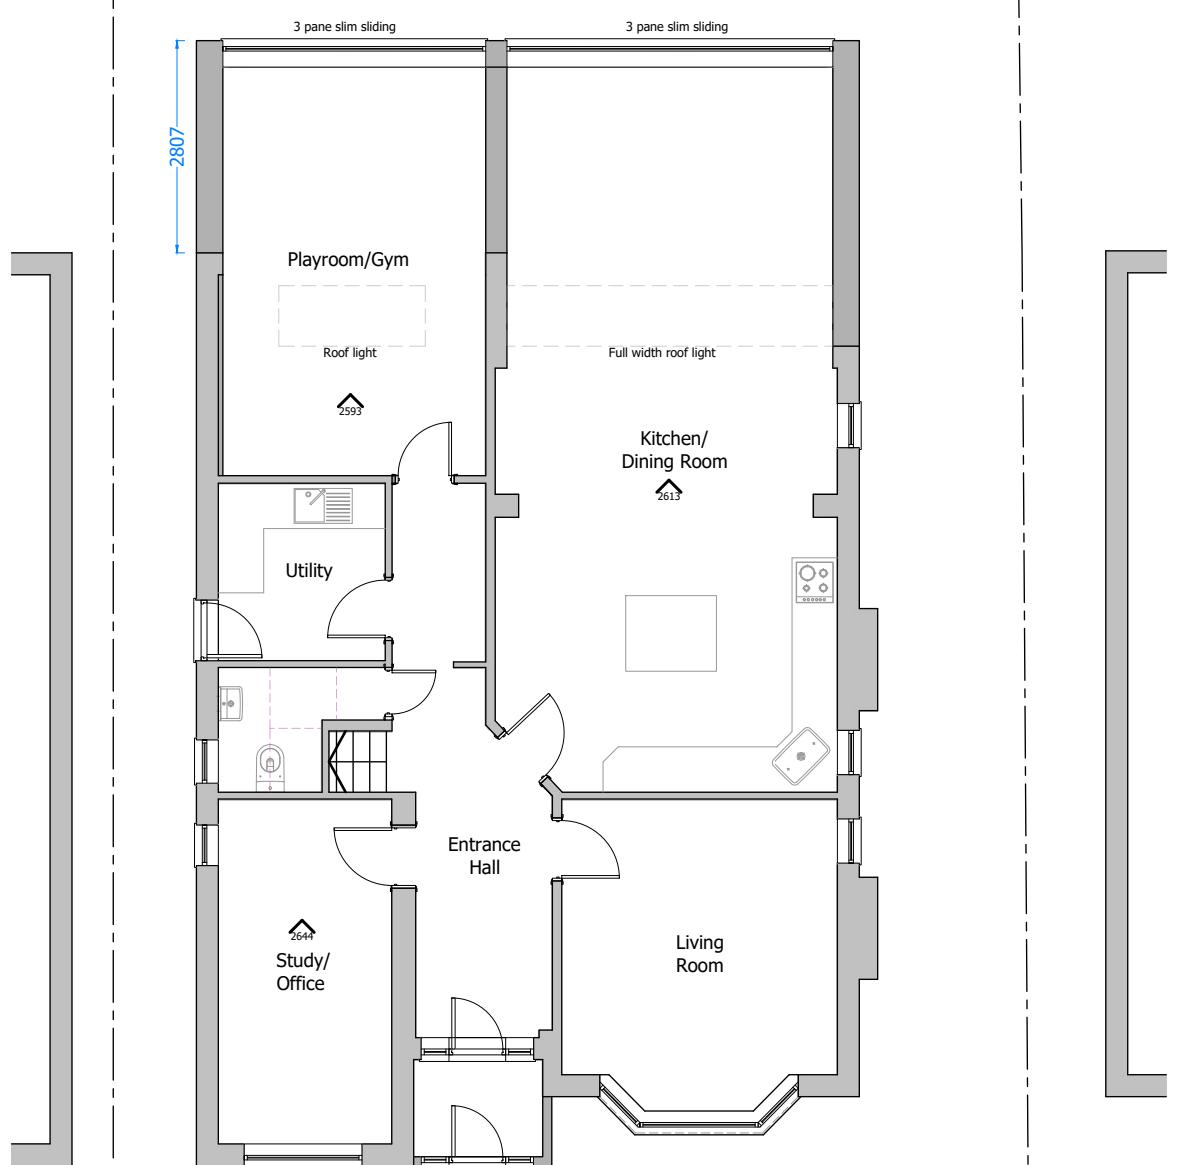

GROUND FLOOR PLAN

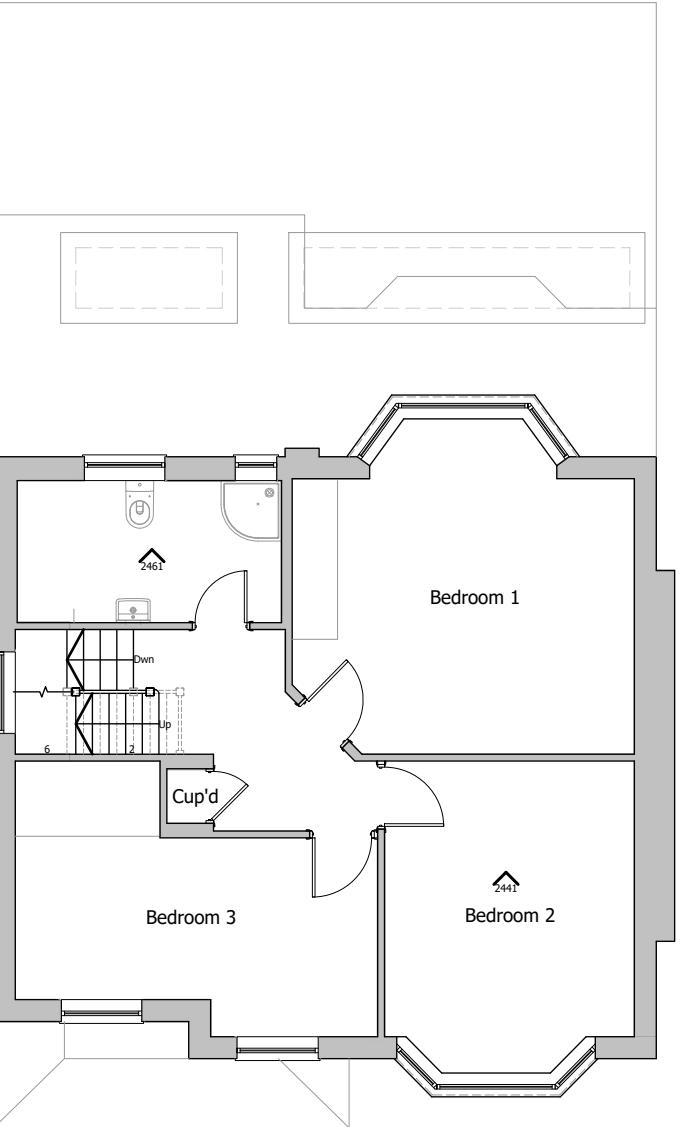

FIRST FLOOR PLAN

PROJECT Loft extension, single storey rear and porch extension

ADDRESS 12 Belmont Close, Uxbridge UB8 1RF

DRAWING Proposed GA

DATE 01/2024

REV

SCALE 1/100

PAGE 03

PAPER A3



VISTA

ARCHITECTURE

Architecture + Interiors + Planning + Engineering

Unit 1 Cowley Mill Trading Estate
Longbridge Way, Uxbridge
UB8 2YG



T +44 (0) 7973 663 706

E info@blueprintvista.co.uk

W www.blueprintvista.co.uk

1/100	2m	4m
1/200	4m	8m
1/500	10m	20m

Date	Rev.	Details
-	-	-

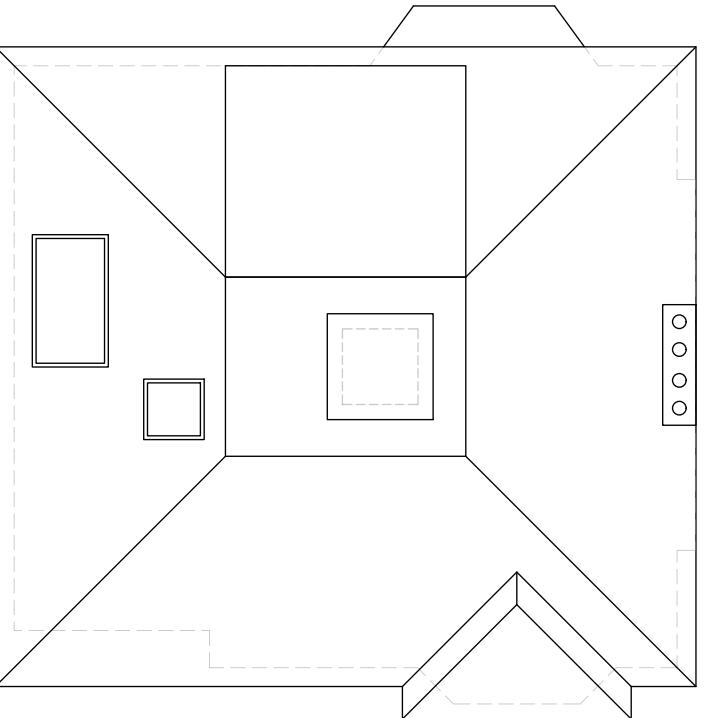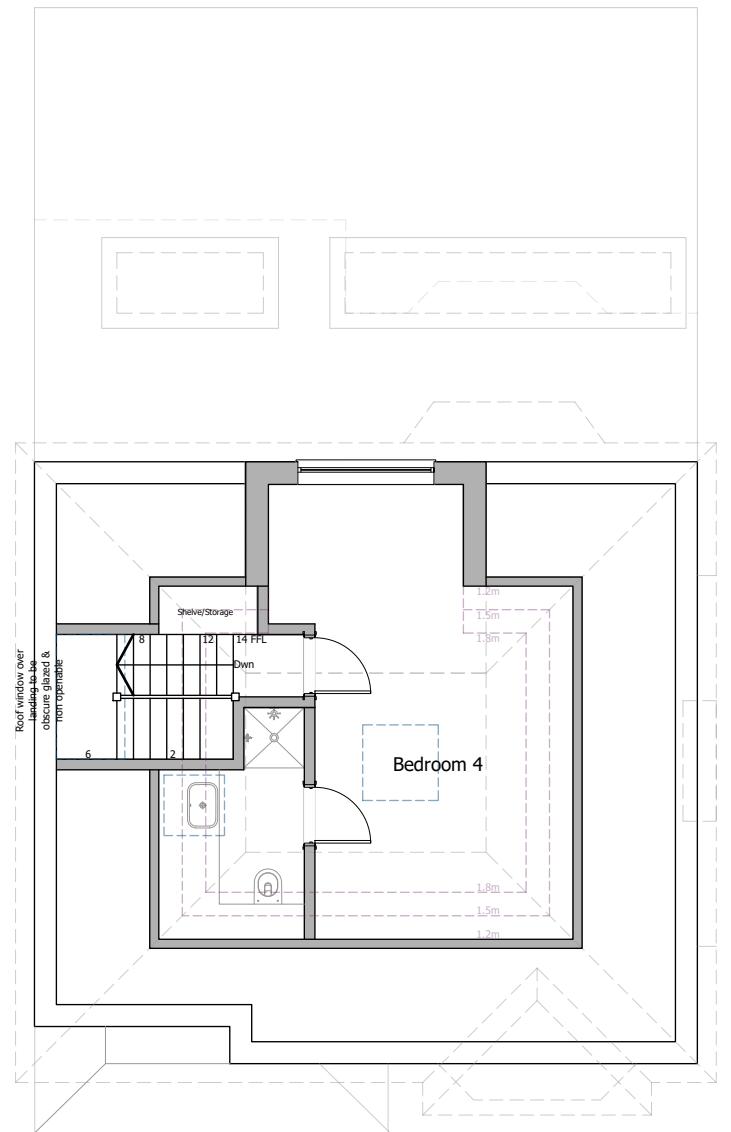

PROJECT Loft extension, single storey rear and porch extension

ADDRESS 12 Belmont Close, Uxbridge UB8 1RF

DRAWING Proposed GA 2

DATE 01/2024

REV SCALE 1/100

PAGE 04

PAPER A3



Unit 1 Cowley Mill Trading Estate
Longbridge Way, Uxbridge
UB8 2YG

T +44 (0) 7973 663 706

E info@blueprintvista.co.uk

W www.blueprintvista.co.uk

BLUEPRINT
VISTA +
ARCHITECTURE

Architecture + Interiors + Planning + Engineering

1/100	2m	4m
1/200	4m	8m
1/500	10m	20m

Date	Rev.	Details




FRONT ELEVATION



FLANK ELEVATION (EAST)



REAR ELEVATION

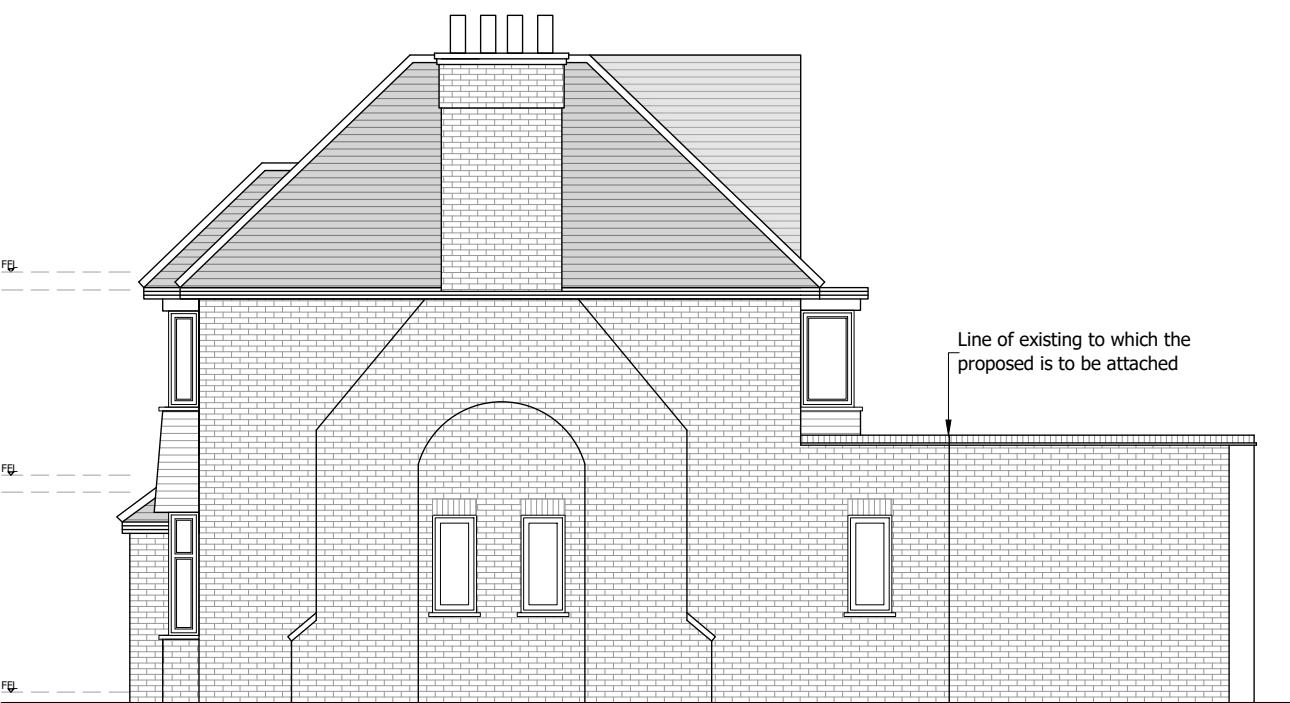

FLANK ELEVATION (WEST)

PROJECT Loft extension, single storey rear and porch extension

ADDRESS 12 Belmont Close, Uxbridge UB8 1RF

DRAWING Proposed GA 3

DATE 01/2024

REV SCALE 1/100

PAGE 05 PAPER A3



BLUEPRINT
VISTA +
ARCHITECTURE

Architecture + Interiors + Planning + Engineering

Unit 1 Cowley Mill Trading Estate
Longbridge Way, Uxbridge
UB8 2YG



T +44 (0) 7973 663 706

E info@blueprintvista.co.uk

W www.blueprintvista.co.uk

1/100	2m	4m
1/200	4m	8m
1/500	10m	20m

Date	Rev.	Details

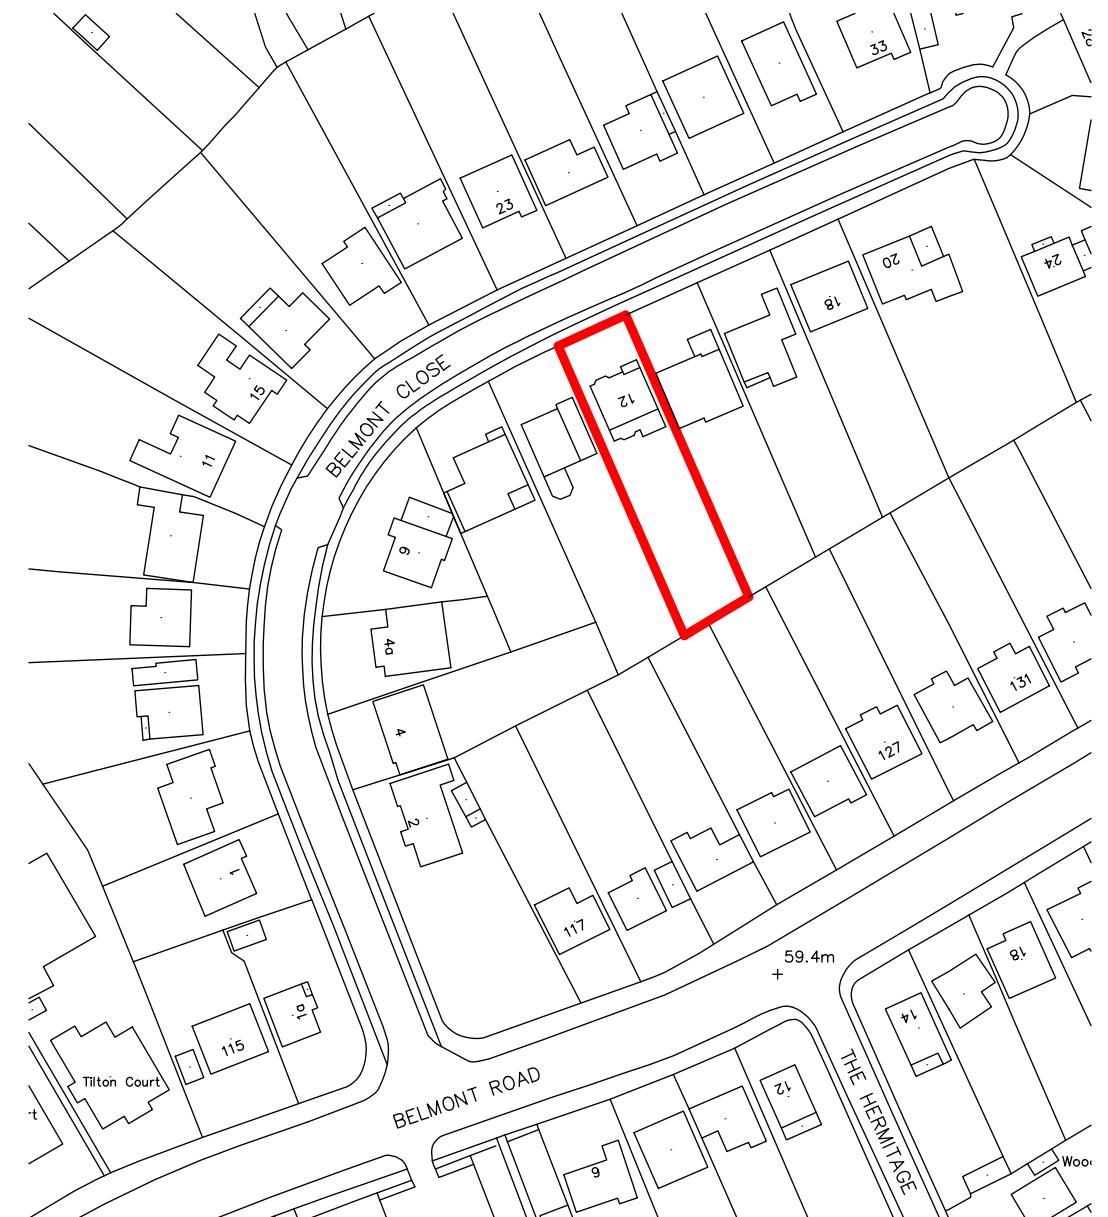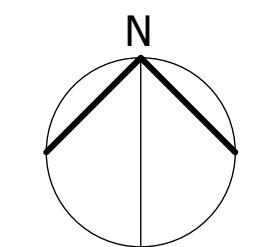

PROJECT Loft extension, single storey rear and porch extension

ADDRESS 12 Belmont Close, Uxbridge UB8 1RF

DRAWING Site & Location Plan DATE 01/2024

REV SCALE 1/500/1250 PAGE 06 PAPER A3



Architecture + Interiors + Planning + Engineering

Unit 1 Cowley Mill Trading Estate
Longbridge Way, Uxbridge
UB8 2YG

T +44 (0) 7973 663 706
E info@blueprintvista.co.uk
W www.blueprintvista.co.uk