


EXISTING GROUND FLOOR PLAN
1:100



EXISTING ROOF PLAN
1:100

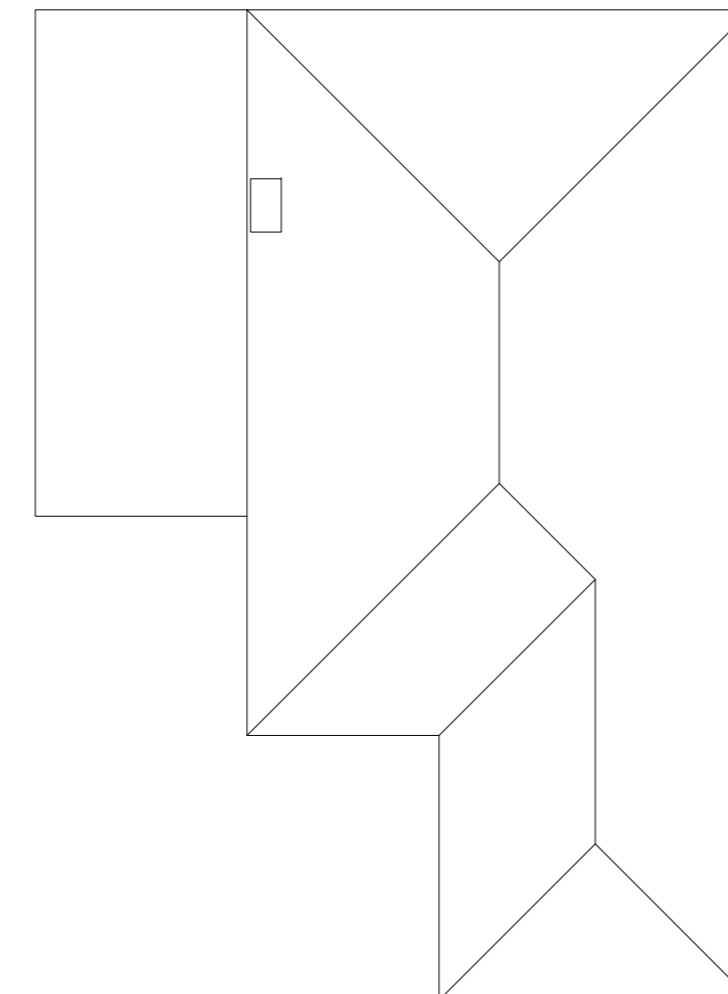


EXISTING FRONT ELEVATION
1:100



EXISTING SIDE ELEVATION
1:100



EXISTING REAR ELEVATION
1:100

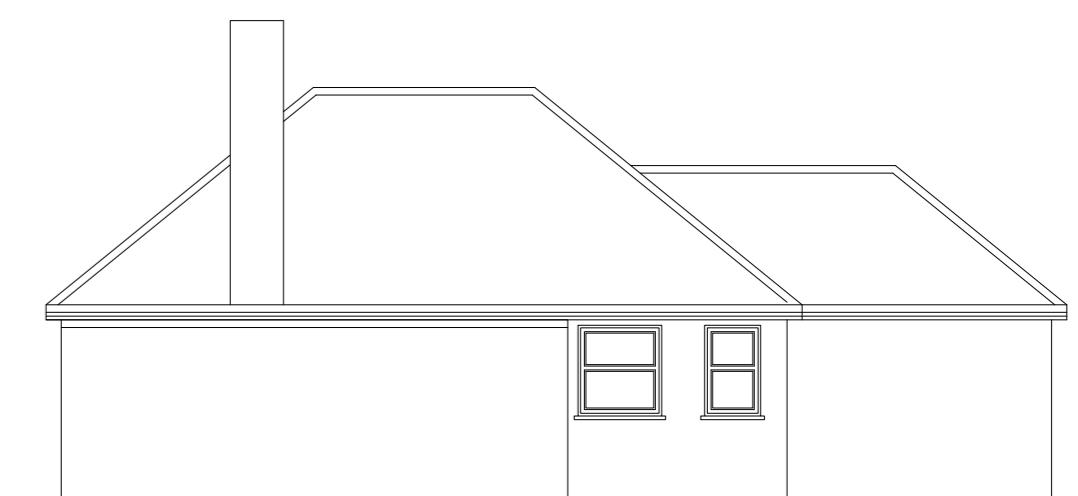

EXISTING SIDE ELEVATION
1:100