


air source
heat pump

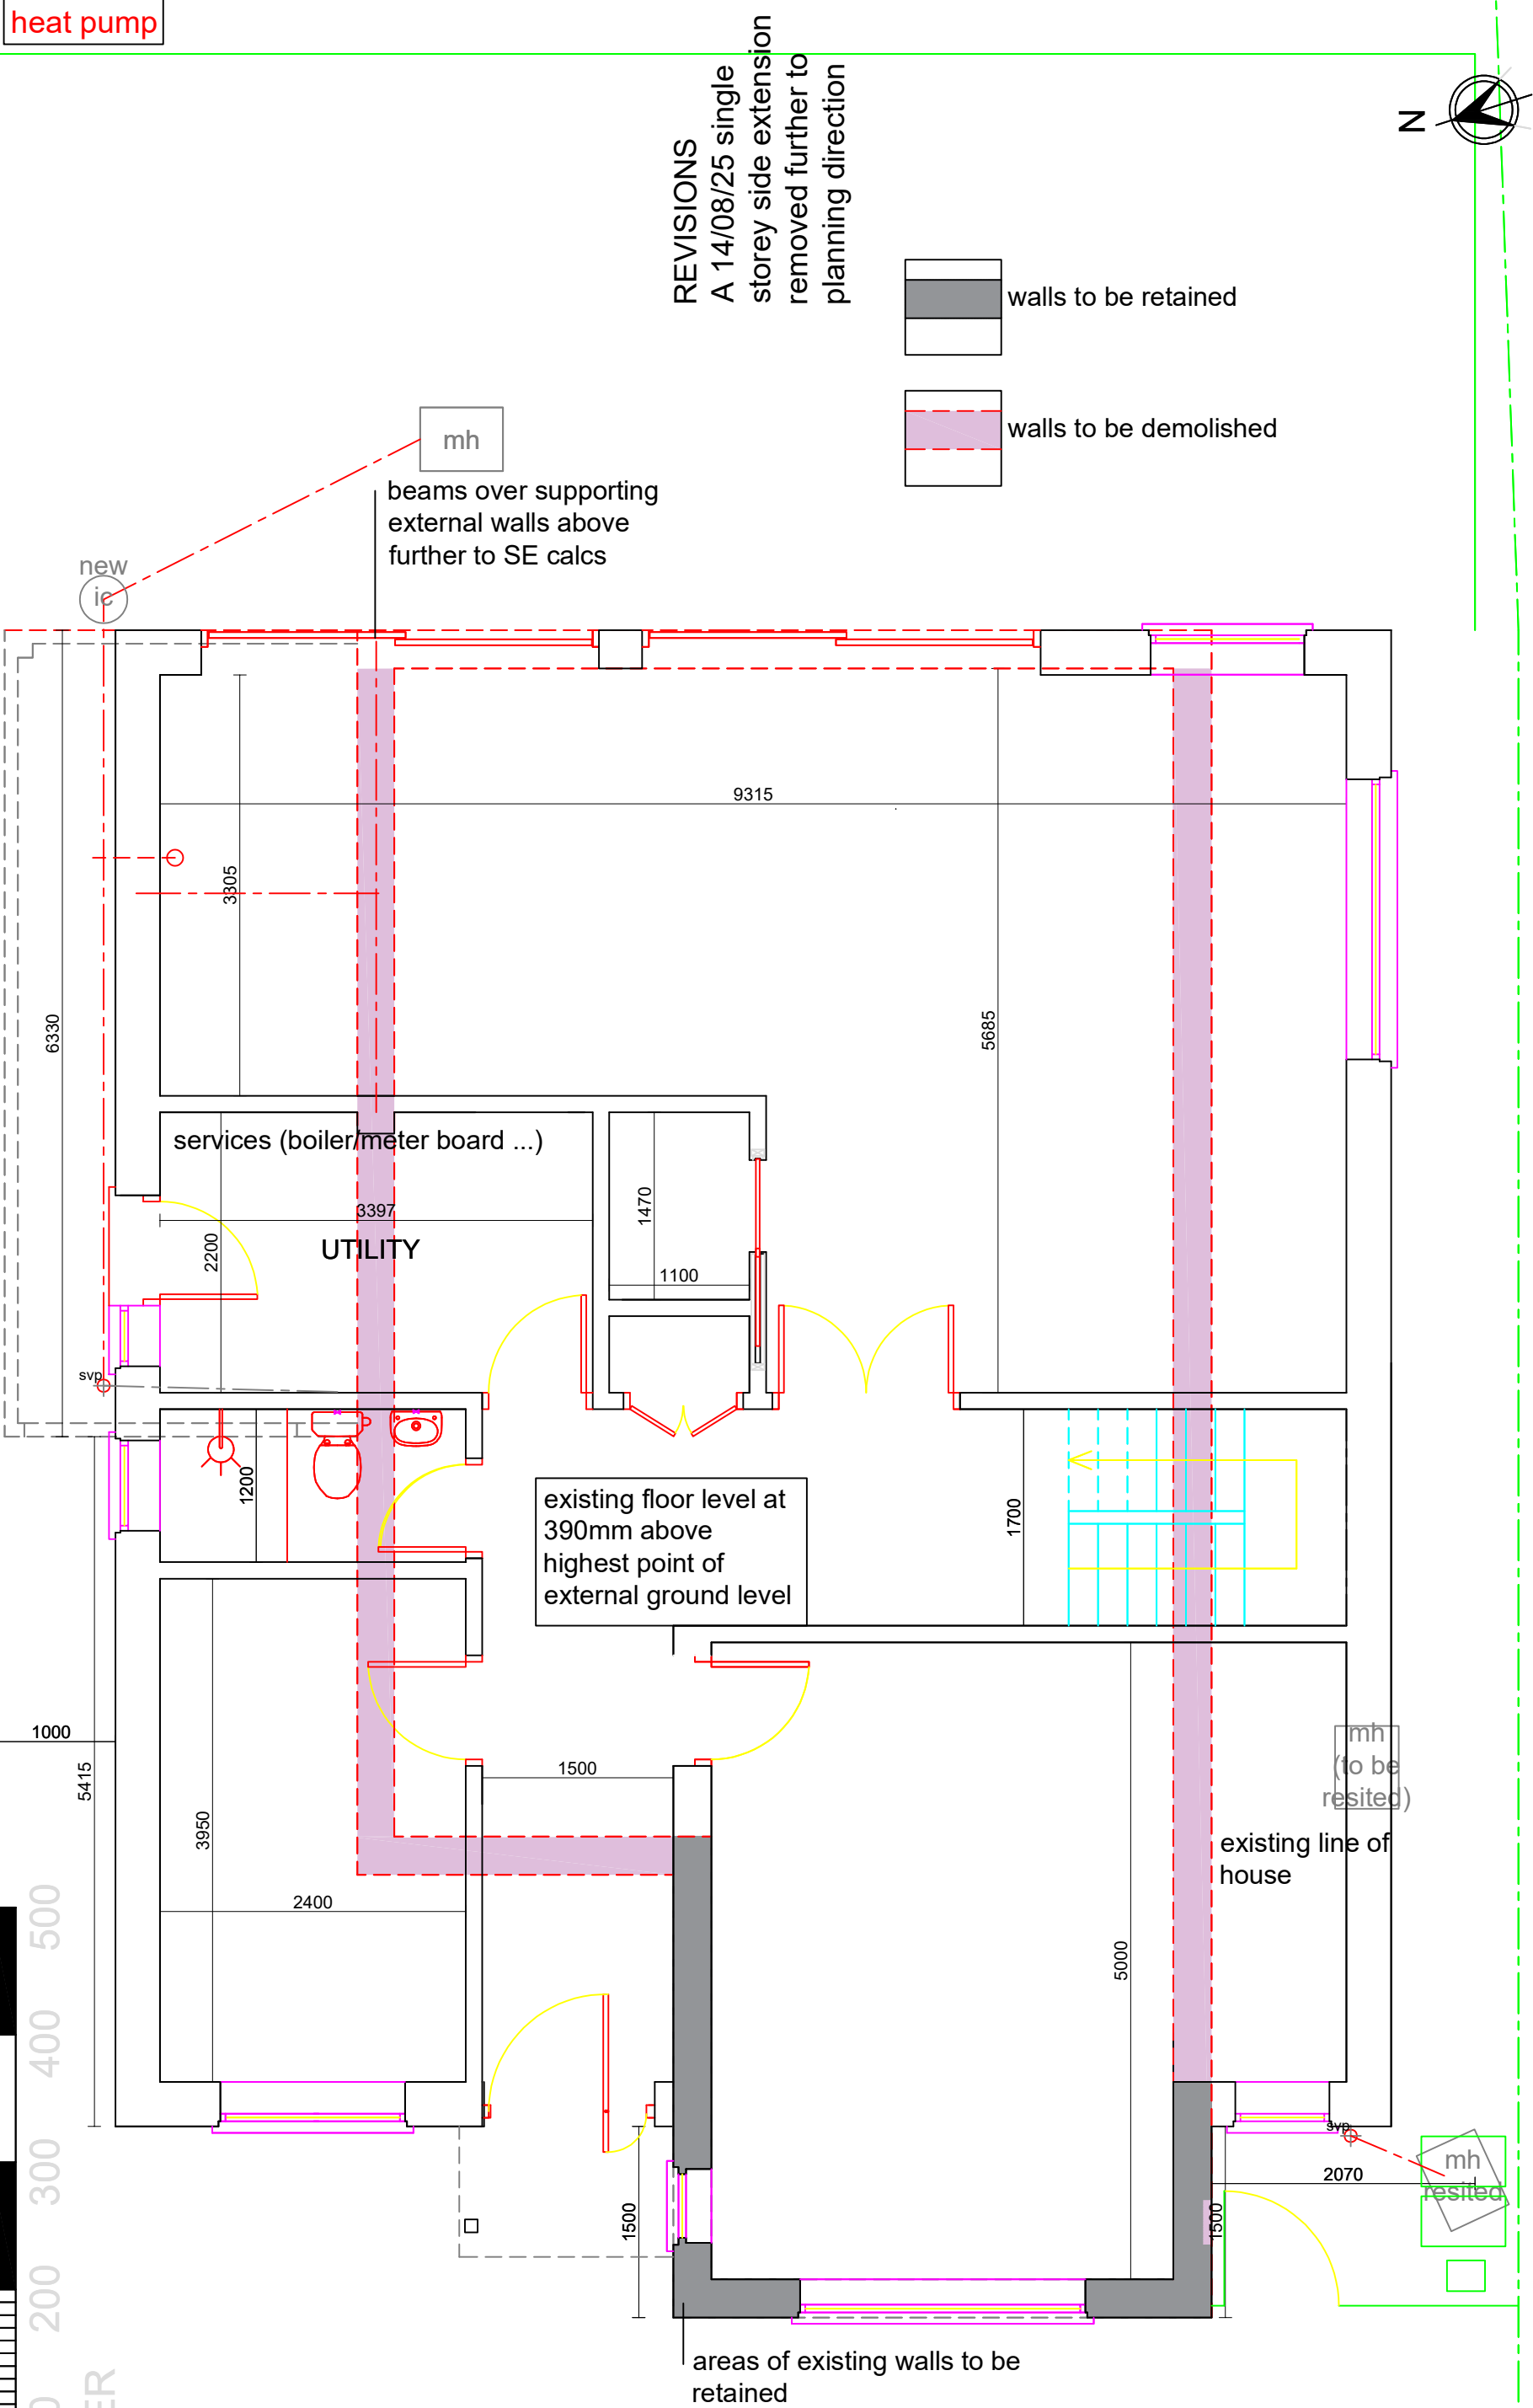

024/406/018A