



PROPOSED GROUND FLOOR LAYOUT PLAN - 1:100

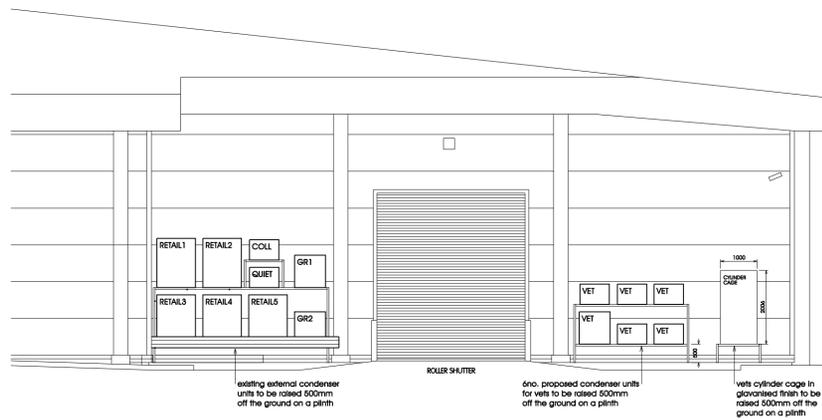

PROPOSED REAR ELEVATION - 1:100

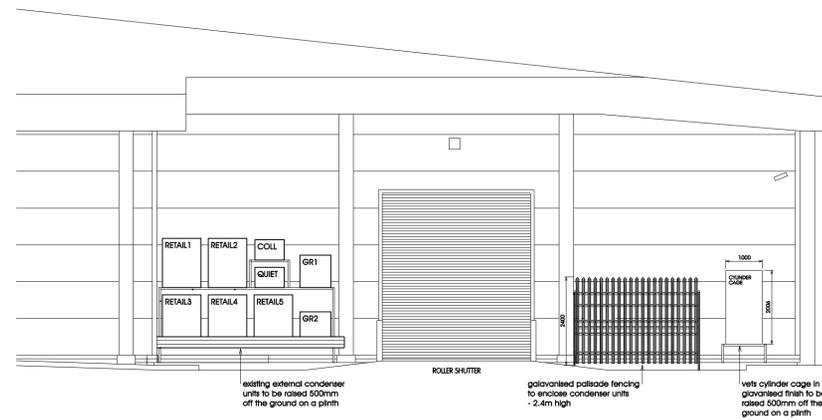

PROPOSED REAR ELEVATION (SHOWING PALISADE FENCING)- 1:100

| CONDENSERS | | | | | | | | | | | | | | | |
|------------|--------------------------------|-------------|-----|-----------------|-----------------|--------------|--------|-------|-------|--------|--------|-------------|------------------|-----------------|------------------------|
| REF | POSITION | REFERENCE | QTY | NOMINAL COOLING | NOMINAL HEATING | AIR FLOW l/s | HEIGHT | WIDTH | DEPTH | WEIGHT | PHASE | FUSE RATING | STARTING CURRENT | RUNNING A (MAX) | NOISE dBA @ 1.0m & 10m |
| EC1 | Designated External Plant Area | MUE-AY20VG | 1 | 2.00kW | 2.50kW | 605 | 550 | 800 | 285 | 28.0kg | SINGLE | 10A | 3.20A | 7.0A | 48 & 34 |
| EC2 | Designated External Plant Area | MUE-AY20VG | 1 | 2.00kW | 2.50kW | 605 | 550 | 800 | 285 | 28.0kg | SINGLE | 10A | 3.20A | 7.0A | 48 & 34 |
| EC3 | Designated External Plant Area | MUE-AY20VG | 1 | 2.00kW | 2.50kW | 605 | 550 | 800 | 285 | 28.0kg | SINGLE | 10A | 3.20A | 7.0A | 48 & 34 |
| EC4 | Designated External Plant Area | MUE-AY20VG | 1 | 2.00kW | 2.50kW | 605 | 550 | 800 | 285 | 28.0kg | SINGLE | 10A | 3.20A | 7.0A | 48 & 34 |
| EC5 | Designated External Plant Area | MUE-AY20VG | 1 | 2.00kW | 2.50kW | 605 | 550 | 800 | 285 | 28.0kg | SINGLE | 10A | 3.20A | 7.0A | 48 & 34 |
| EC6 | Designated External Plant Area | SIJ-M60VAR2 | 1 | 5.70kW | 6.40kW | 835 | 880 | 840 | 330 | 54.0kg | SINGLE | 20A | 7.60A | 14.9A | 51 & 37 |

5No Standard Intra-red condensers & 1No PAR-41MAA-J condensers
 AC1 to AC5 All internal units shall be within 20m of external condensers. (Max pipe length 20m). AC6 Max pipe length 30m

Notes - External Condensers are switched off at night when store alarm is switched on. Noise levels based under free field conditions i.e. no reflective surfaces

As Manufactured by Mitsubishi

NWD Architects

NWD Architects Ltd
 Old Coach Road, Kelsall, Tarporley, Cheshire, CW6 0QU
 01829 751555
 enquiries@nwdarchitects.co.uk nwdarchitects.co.uk

CLIENT
Pets at Home Limited
 Epsom Avenue,
 Stanley Green Trading Estate,
 Hanaforth, Cheshire, SK9 3RN



PROJECT
UXBRIDGE
 Unit 1a, Cowley Retail Park, High Road, Uxbridge,
 UB8 2TE
 DESCRIPTION
 Proposed Ground Floor Layout Plan

SCALE A1
 1:100
 SCALE A3
 1:100
 DATE
 21 October 2025
 DRAWN BY
 MJS

DRAWING NO.
7089/17
 REVISION
B

| REV DATE | DESCRIPTION | BY |
|------------|---|-----|
| A 24.11.25 | Proposed elevation amended | MJS |
| B 27.01.26 | Elevations amended and condenser schedule added | MJS |

ALL DIMENSIONS TO BE CHECKED ON SITE.
 WRITTEN DIMENSION TO BE TAKEN IN PREFERENCE TO SCALED. COPYRIGHT © 2015.
 Except where otherwise stated all rights, including copyright, in the content of these drawings and designs belong to NWD Architects Ltd.
 You are not permitted to copy, digitise, adapt or change these materials without the prior written permission of NWD Architects Ltd.

| SCALE | 0 | 1 | 2 | 3 | 4 | 5 metres |
|------------|---|---|---|---|---|----------|
| A1 - 1:50 | 0 | 1 | 2 | 3 | 4 | 5 metres |
| A3 - 1:100 | 0 | 1 | 2 | 3 | 4 | 5 metres |