

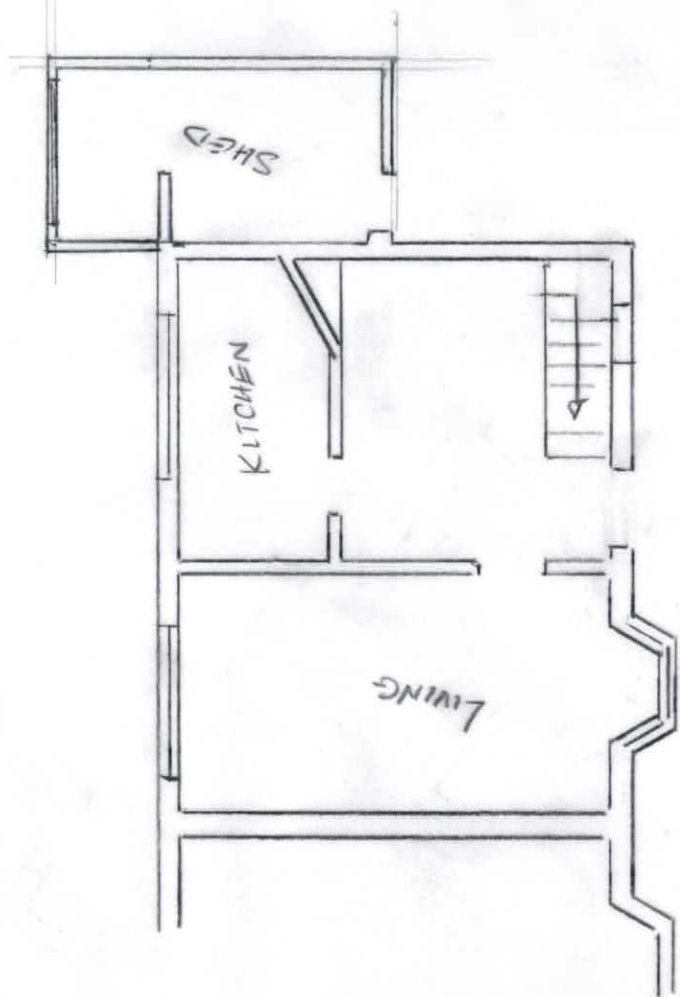




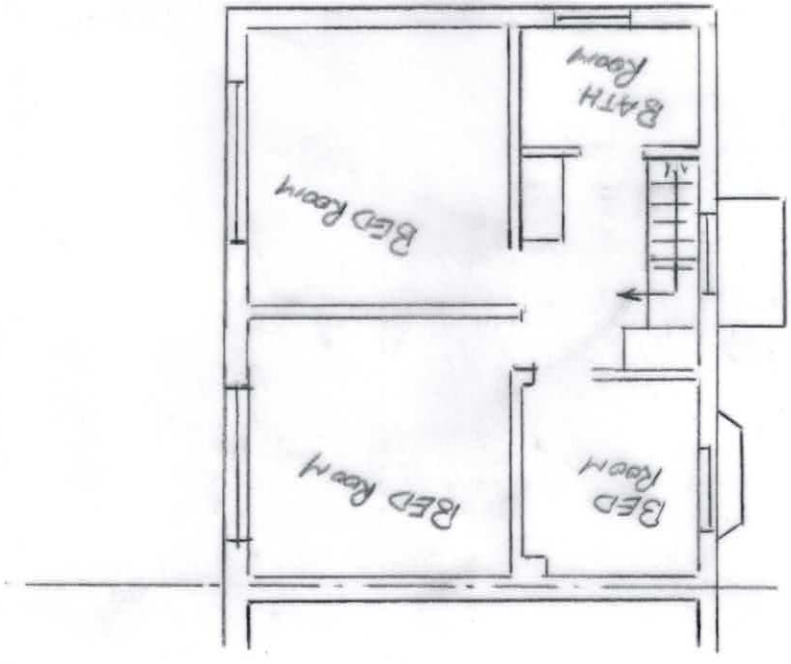


GROUND FLOOR

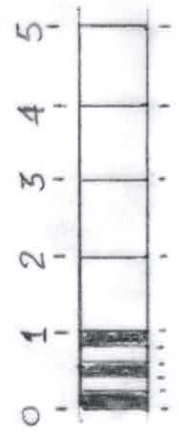

FIRST FLOOR



MR MOHAMMED
99 HEATHER LANE, WEST DRYTON
UB7 8AP
EXISTING PLANS
SCALE 1:500 @ A3
2019/1 001 Rev 1

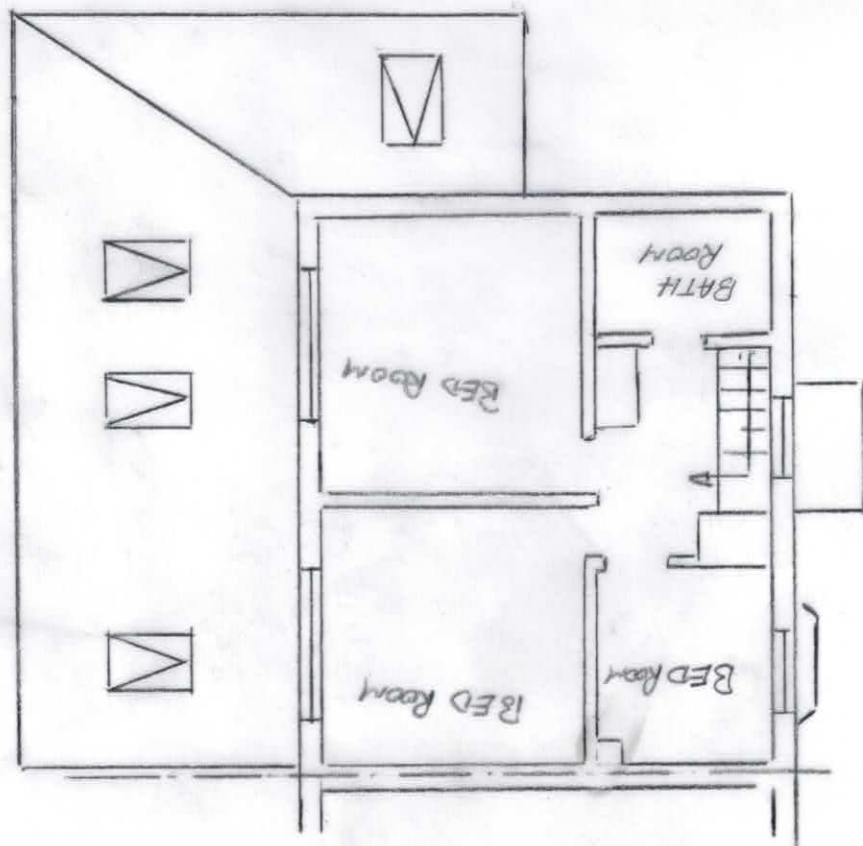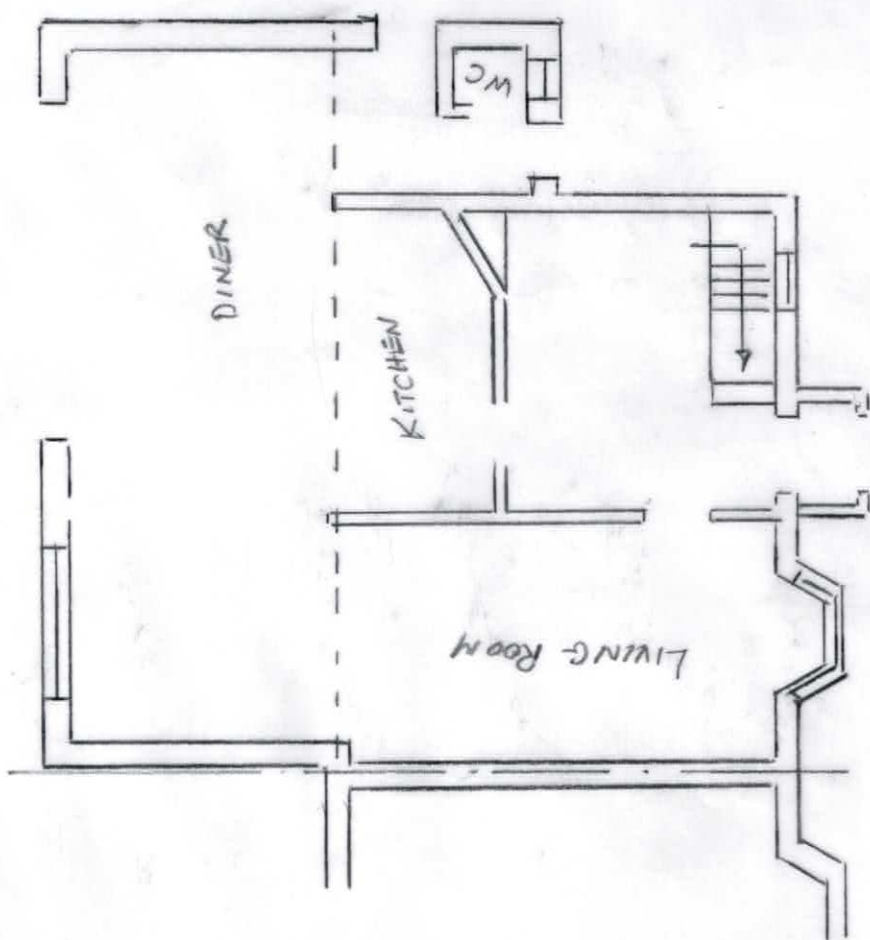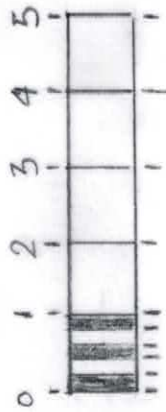


MR MOHAMMED
99 HEATHER LANE, WEST DRAYTON
UB7 8AP
PROPOSED PLANS

SCALE 1:100 @ A3

2019/11 002 Rev 001

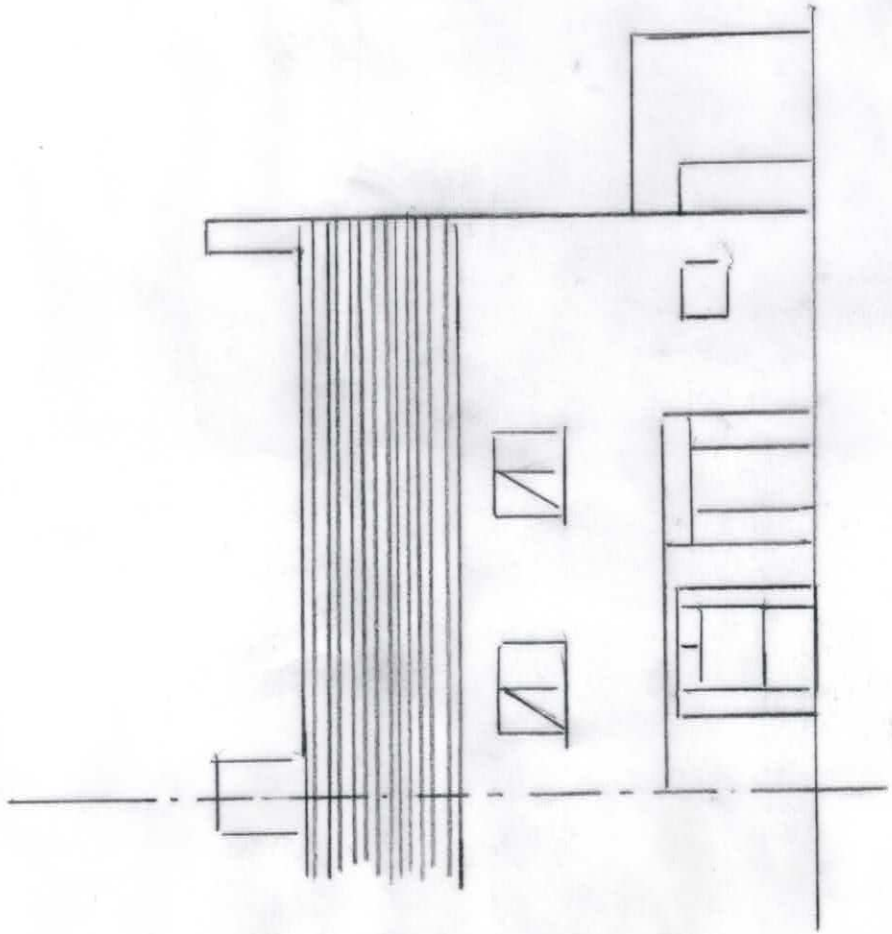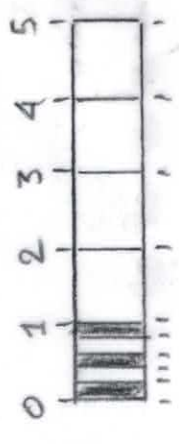

FRONT ELEVATION

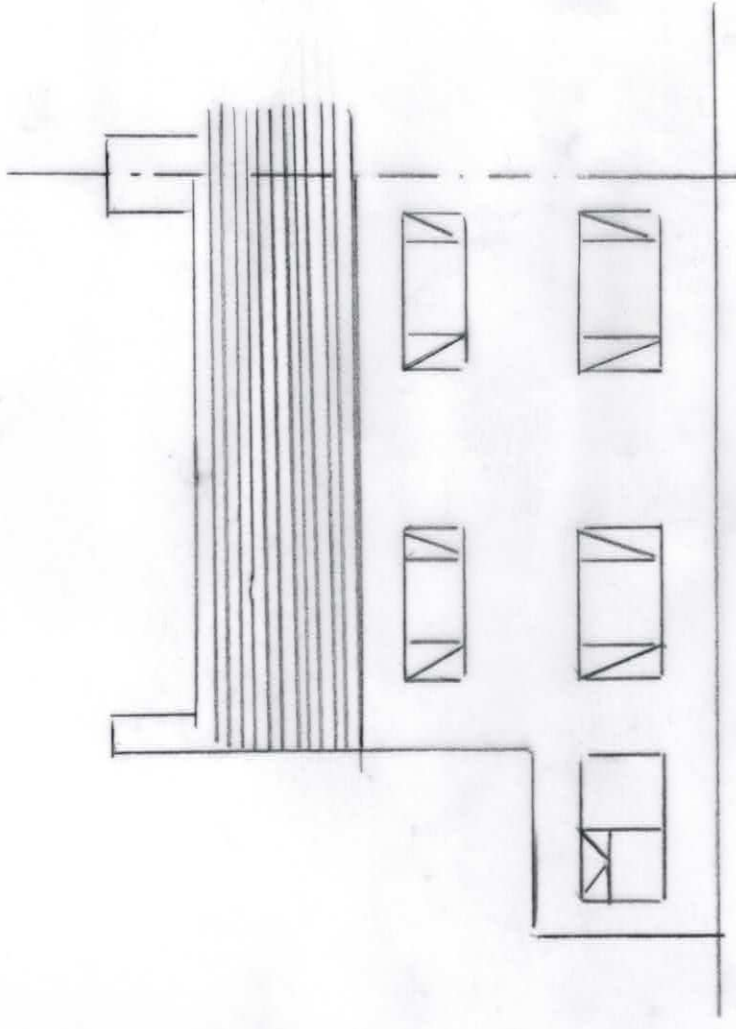



REAR ELEVATION

MR. MOHAMMED
99 HEATHER LANE, WEST DAYTON


EXISTING ELEVATIONS


2019/1 003 Rev 1

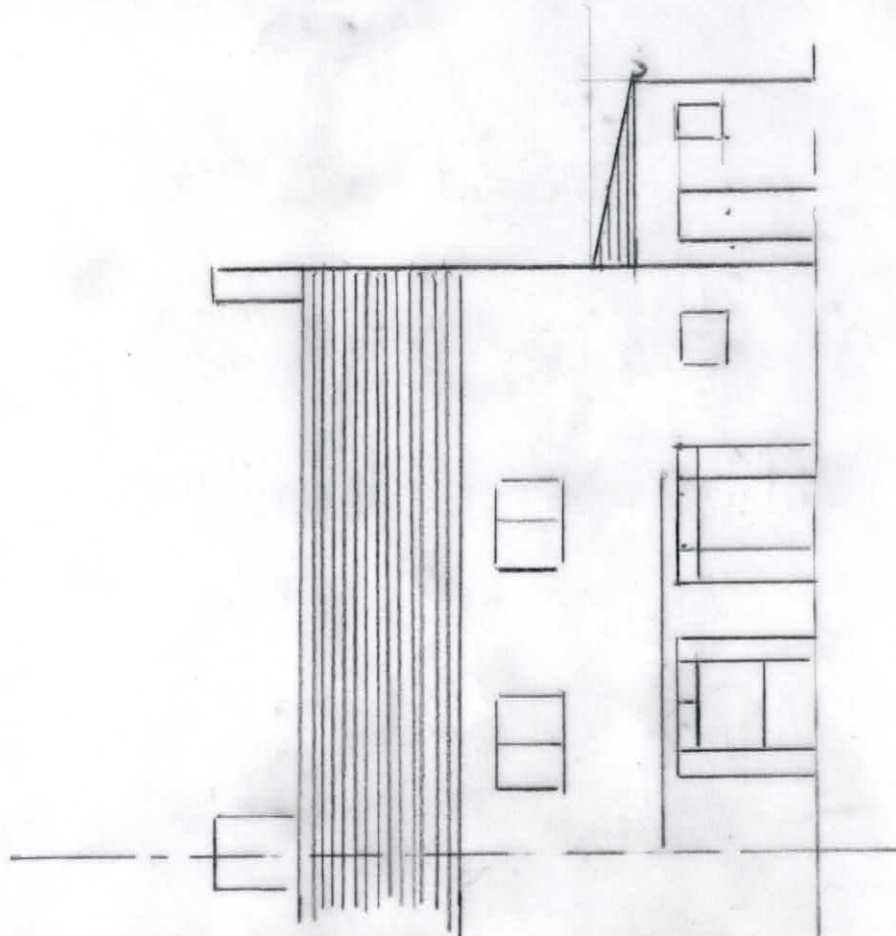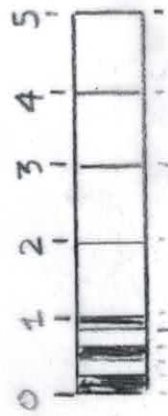

FRONT ELEVATION

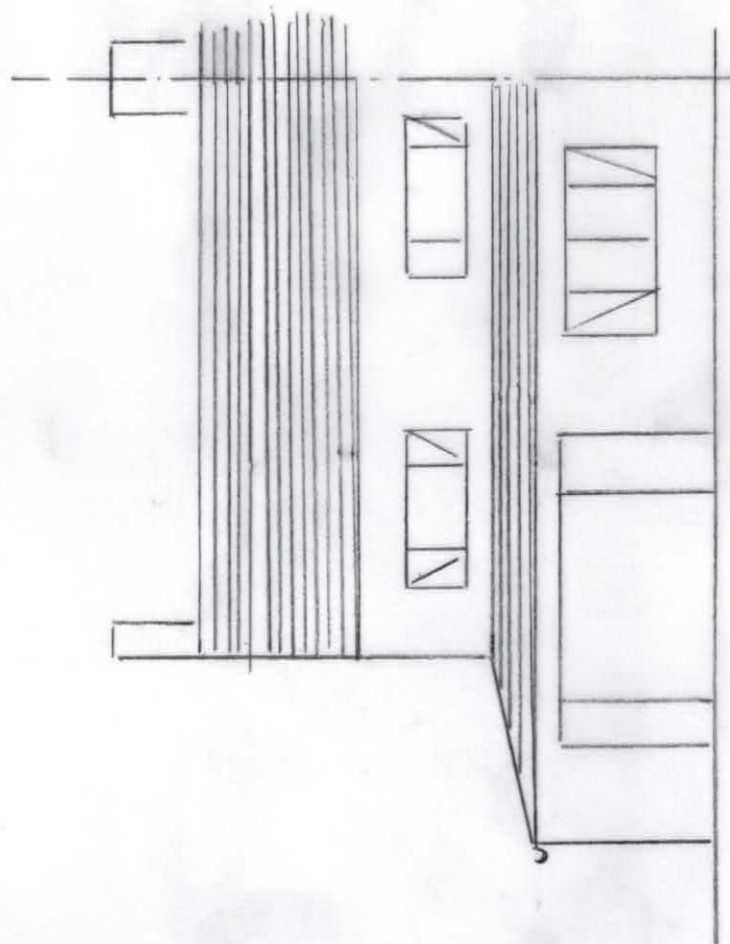



REAR ELEVATION

MR MOHAMMED
99 HEATHER LANE, WEST DRYTON
UG7 8AP


PROPOSED ELEVATIONS

SCALE 1:100 @ A3

2009/1 00A Rev 01


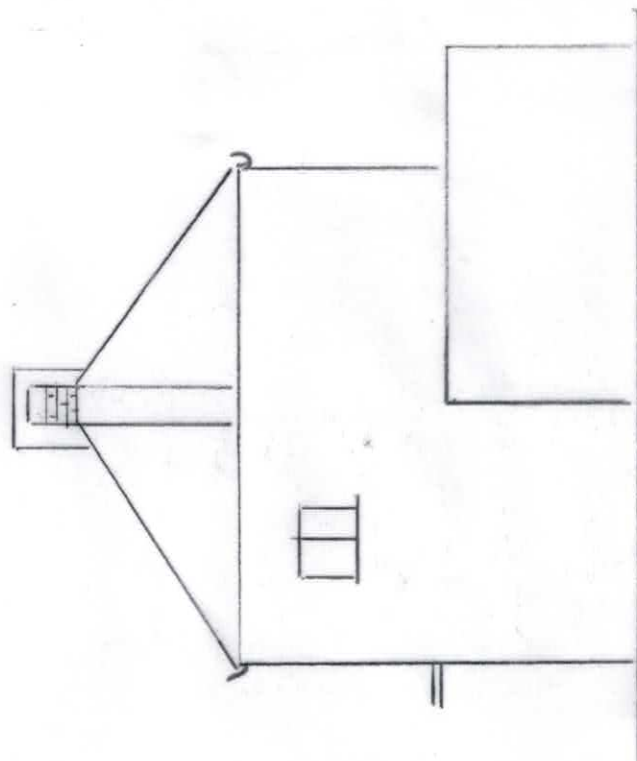
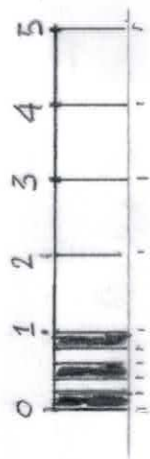


EXISTING SIDE ELEVATION

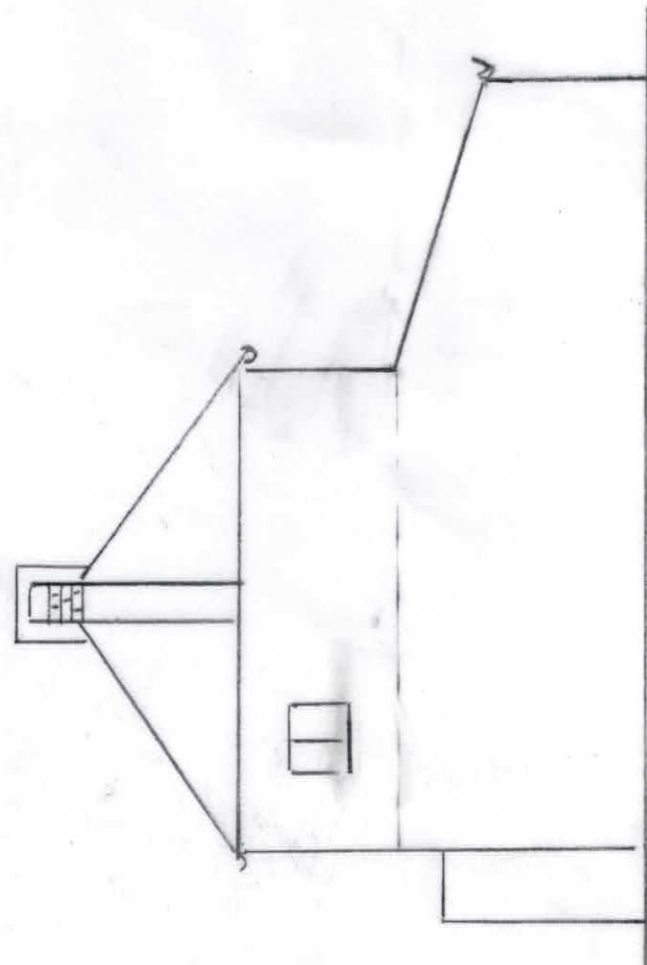


PROPOSED SIDE ELEVATION

MR. MUHAMMAD 99 HEATER LANE, WEST DRYTON UB7 8AP
SIDE ELEVATIONS
SCALE 1:100 @ A3
2017/1 -05 Rev 01

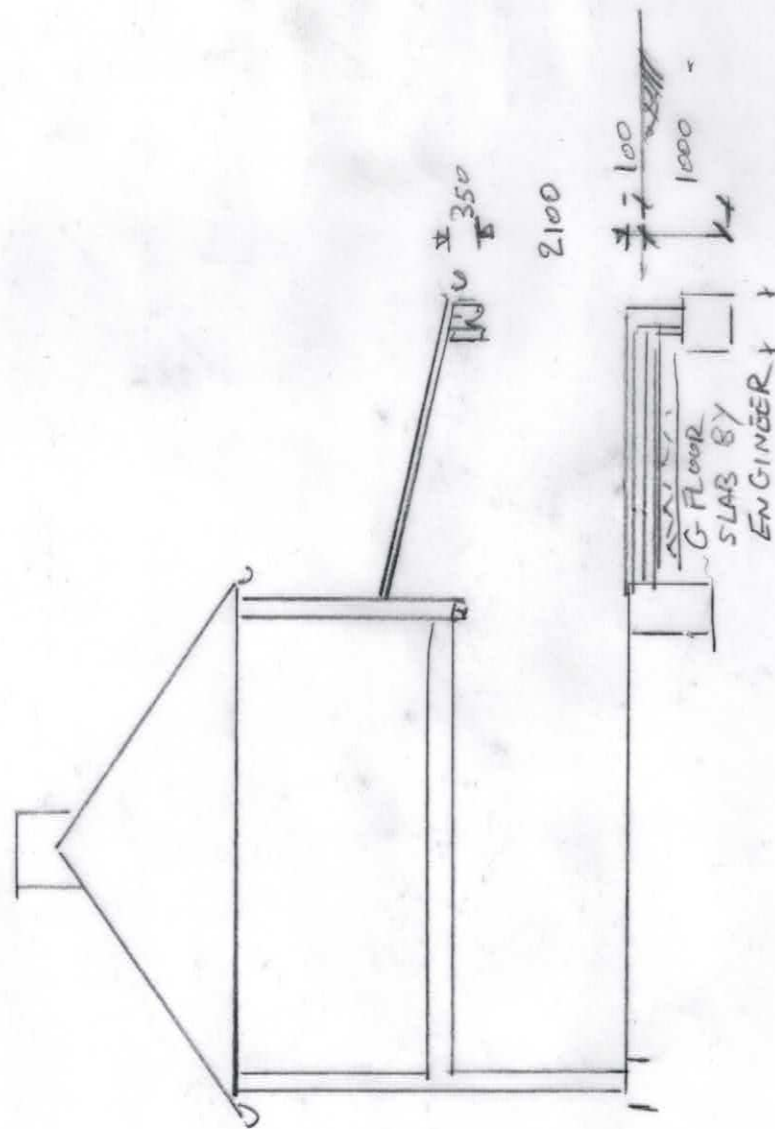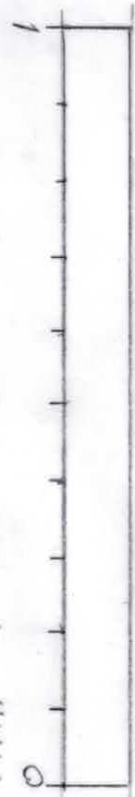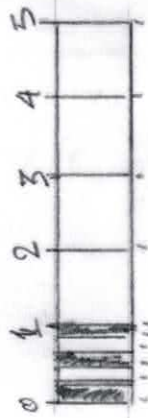

SCALE 1:100

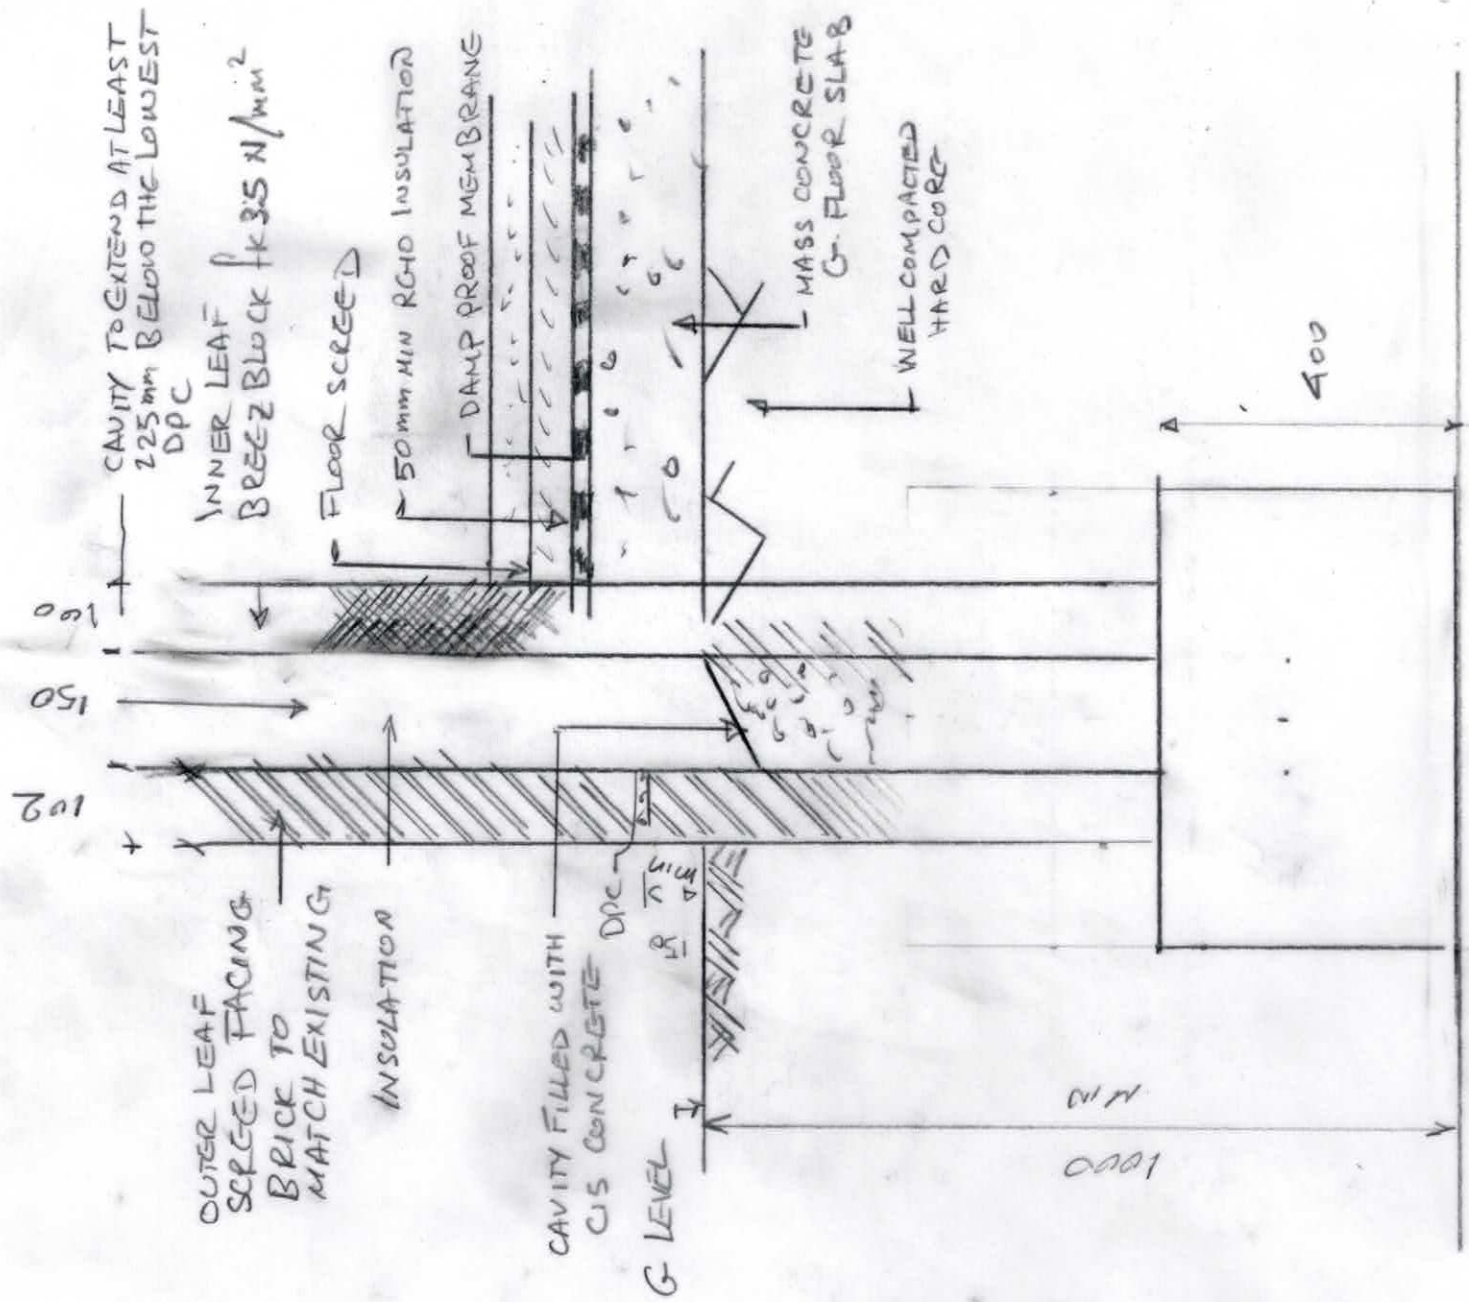

SCALE 1:10

MR MOHAMMED
QA HEATHER LANE, WEST DRYTON
UB7 8AP
SECTIONS

SCALE 1:100
+ 1:10

2019/1 - 06 Rev 01
















MR. MOHAMMED
99 HEATHER LANE, WEST DARTON
UG7 8AP
SPECIFICATIONS
SCALE -
2019/1007 Rev A1