



EXISTING FRONT ELEVATION




EXISTING REAR ELEVATION




EXISTING SIDE ELEVATION




EXISTING SIDE ELEVATION

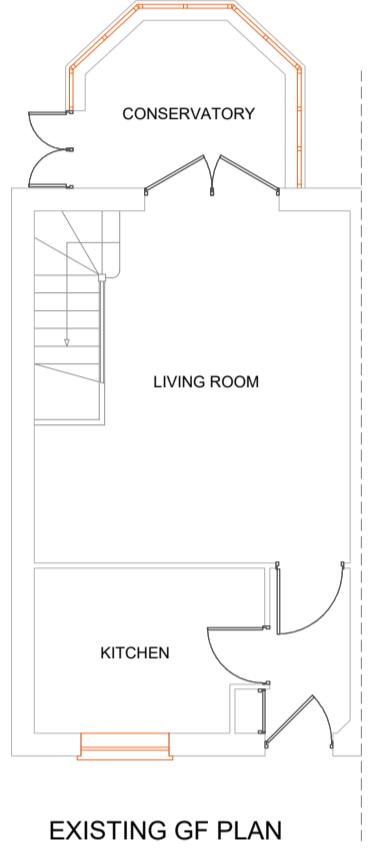

EXISTING GF PLAN

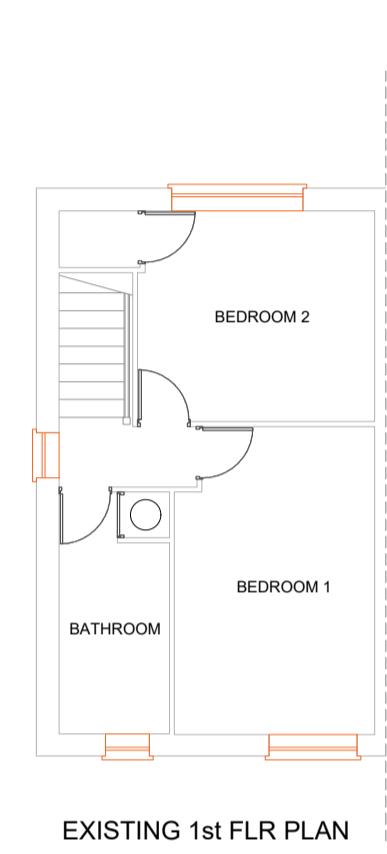

EXISTING 1st FLR PLAN

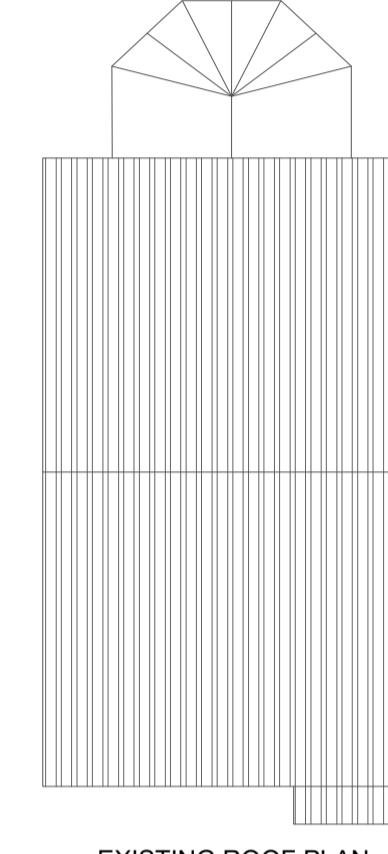


EXISTING ROOF PLAN




EXISTING FRONT ELEVATION




PROPOSED REAR ELEVATION

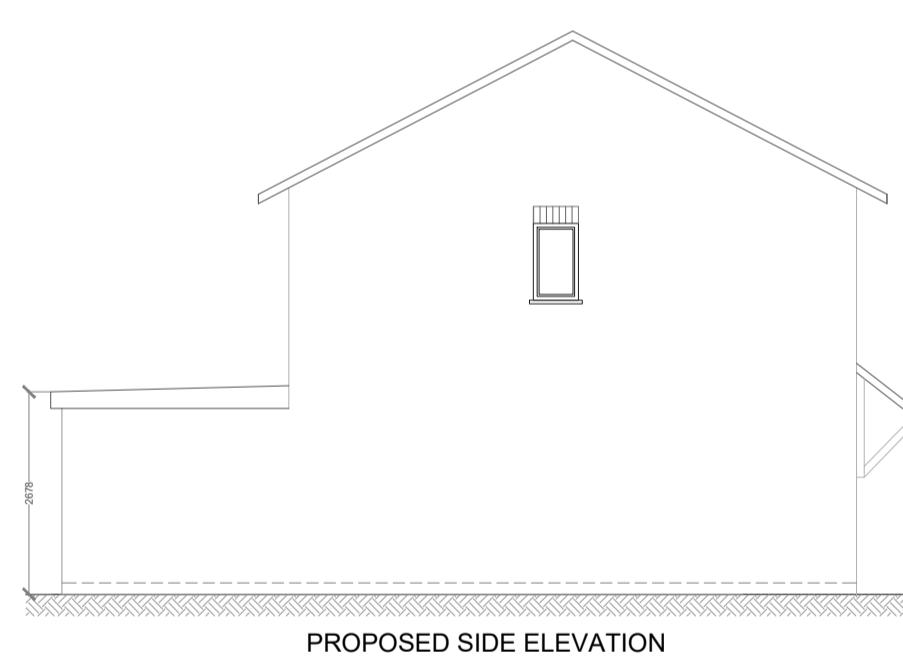


PROPOSED SIDE ELEVATION

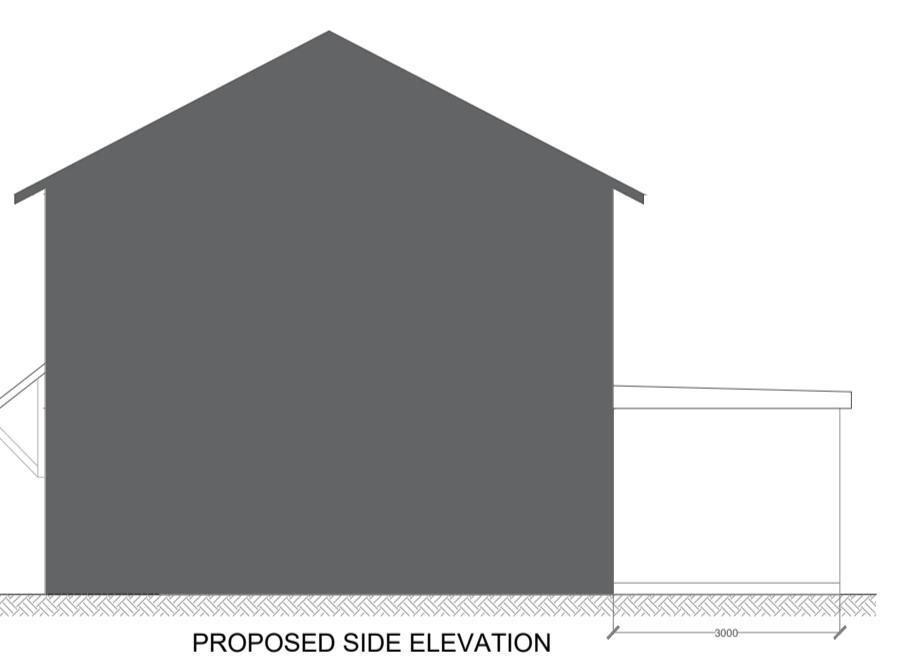


PROPOSED SIDE ELEVATION

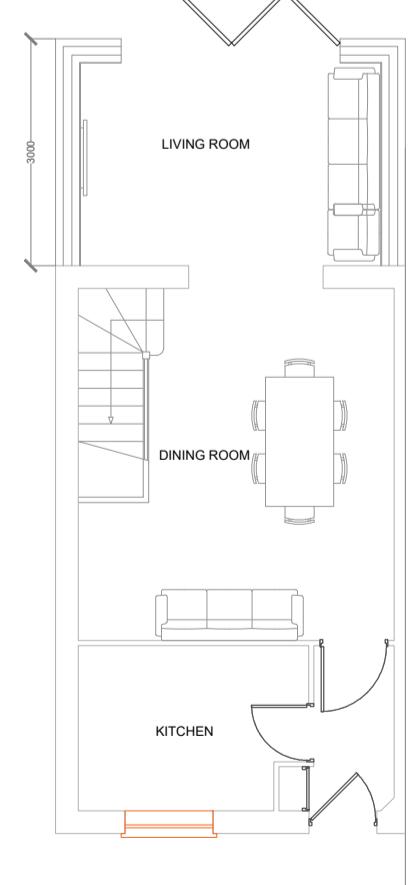

PROPOSED GF PLAN

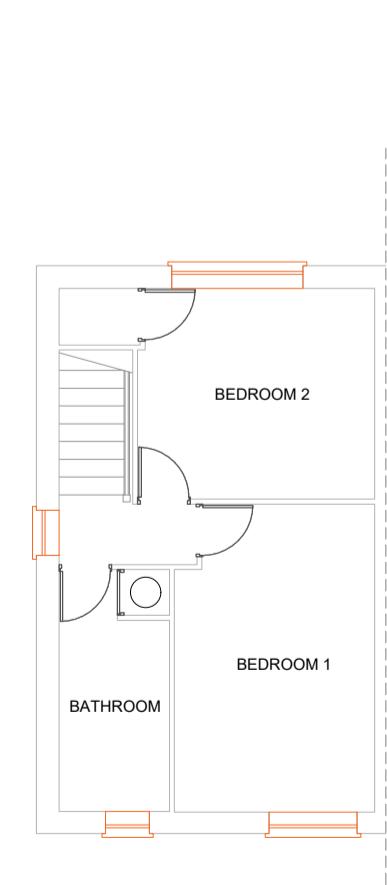

EXISTING 1st FLR PLAN

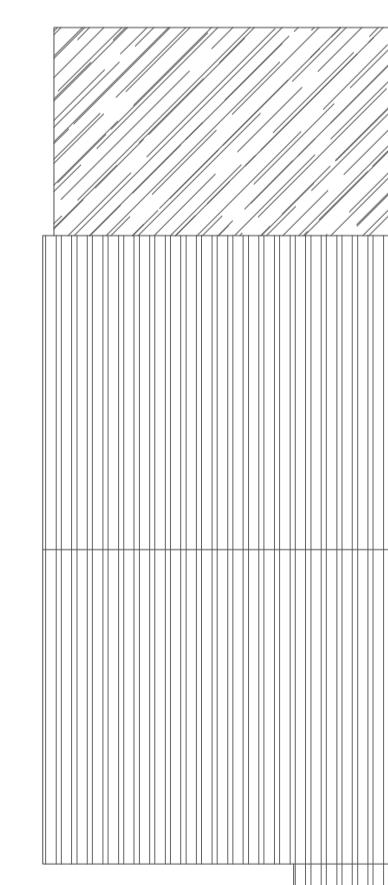

PROPOSED ROOF PLAN

Notes

1. This drawing is issued for planning purposes. Do not scale from the drawing for the purposes of construction.
2. Structure to be in accordance with Structural Engineers drawings.
3. All works to be carried out as per building regulations & approvals of statutory authorities
4. Party wall/fence matters to be agreed with adjoining owners

R1	For planning	16/05/2023	JSB
Rev	Revision Note	Revision Date	Drawn by
Project			
23 TURNPIKE LANE			

Drawing  
PL-253.1 Existing and proposed  
plans and elevations

Designer  
**R-JAG**  
ARCHITECTURE  
5 Birch Drive, Rickmansworth, Hertfordshire, WD3 5UL  
Tel: 020 488 3968  
Email: [jag.brand@r-jag.com](mailto:jag.brand@r-jag.com)

Drawing status For planning			
R1			
Drawn by	JSB	Checked by	
Date	MAY 2023	Scale @ A1	1:100