



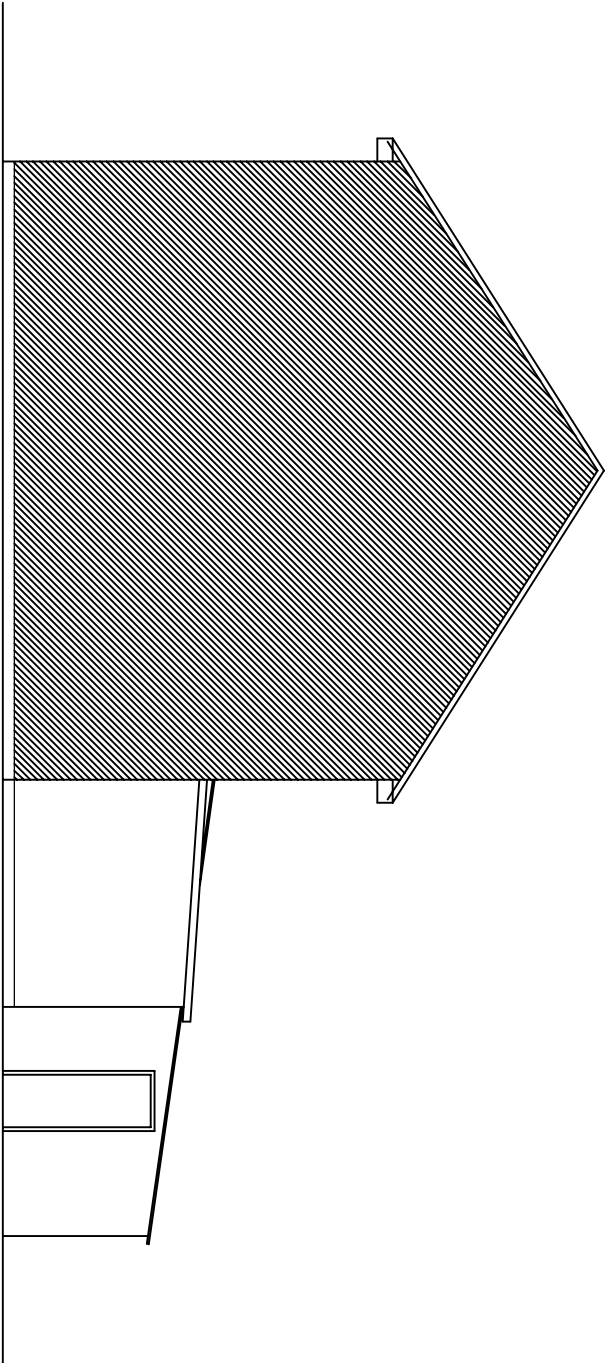

EXISTING SIDE(RHS) ELEVATION

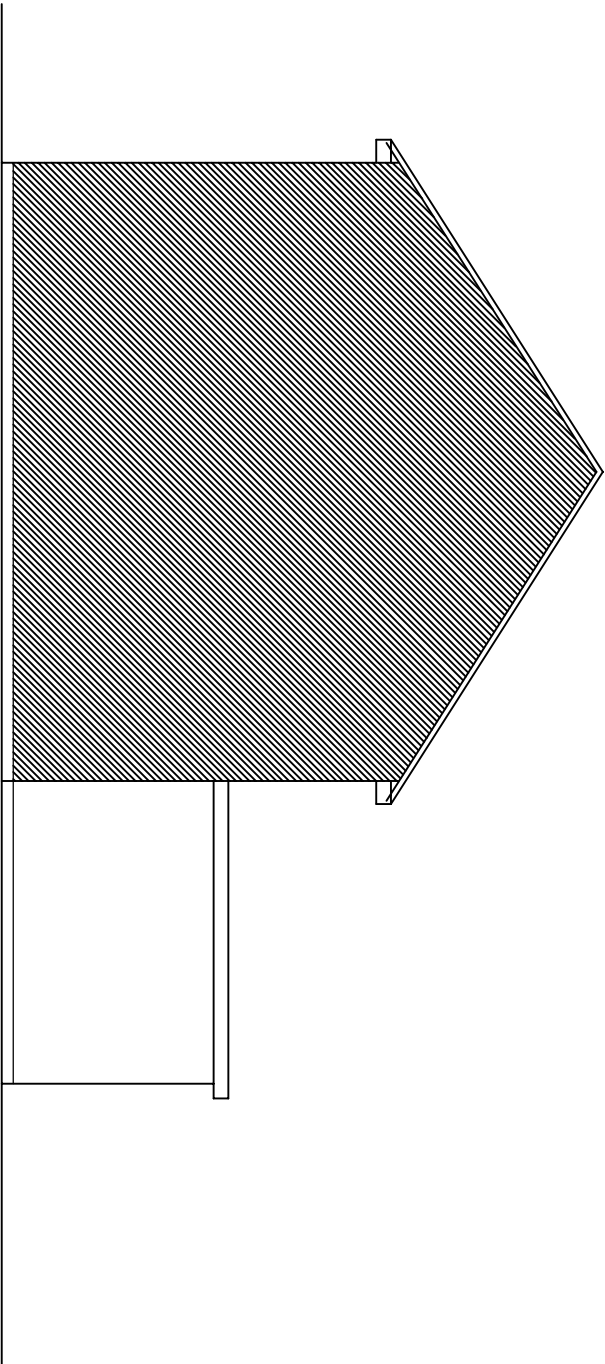

PROPOSED SIDE(RHS) ELEVATION



SCALE BAR 1:100

NOTES:

1. This drawing is to be read in conjunction with all relevant Architects and Engineers drawings
2. Only figured dimensions are to be used for construction
3. All dimensions are to be verified on site prior to work commencing
4. All temporary works are the responsibility of the contractor

Copyright ©

	J.BALASINGAM	CLIENT :	MR. JATINDER KAUR	DRAWN BY :	B.J	REVISION :
	TEL: 07500043858 www.jbconsultant.com	TITLE :	PROPOSED SINGLE STOREY REAR EXTENSION	DESIGNED BY :	B.J	
PROJECT : 17 St Martin Close Uxbridge UB8 3SQ.		DRAWING NO :	BJ/2024/079/07	SCALE :	1:100	
		DATE :	31/10/2024	ORG SIZE :	A3	